


8/23/99

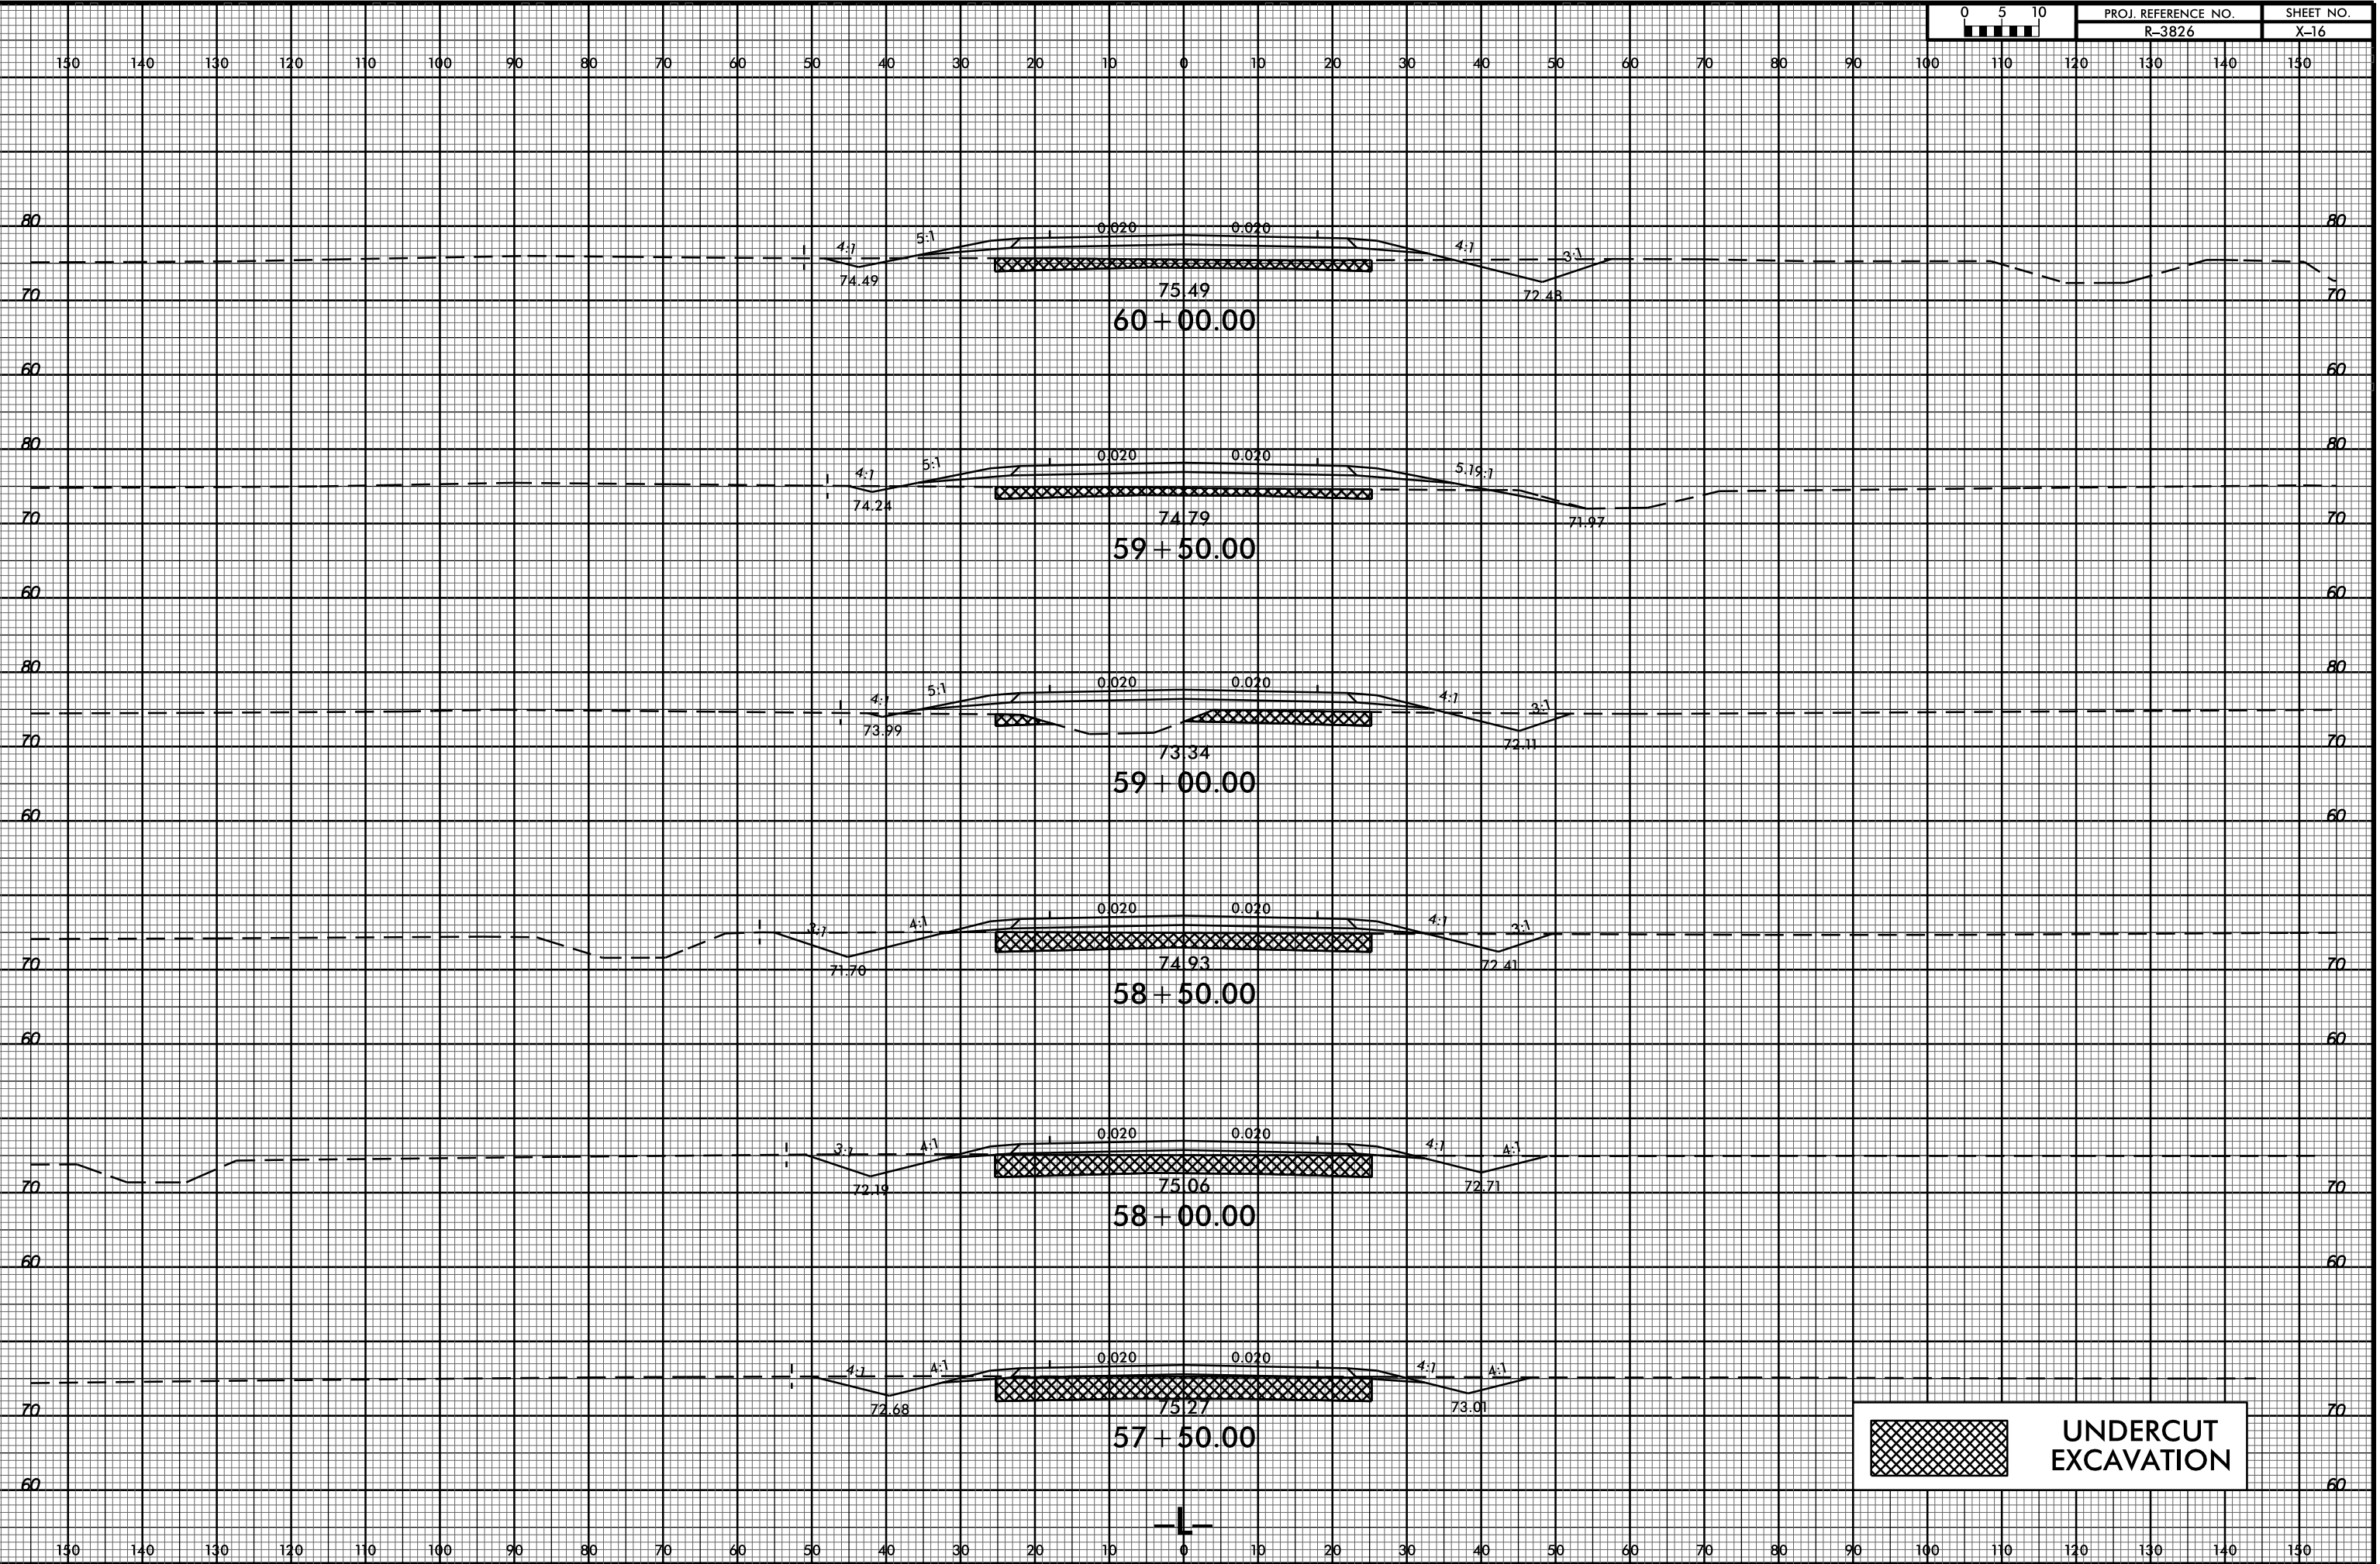

PROJ. REFERENCE NO. R-3826 SHEET NO. X-16



UNDERCUT EXCAVATION

05-OCT-2016 08:41
R:\PROJECTS\PL\VR3826.Rdy -pl.1.2lanes.dgn
\$\$\$USERNAME\$\$\$