



8/23/99

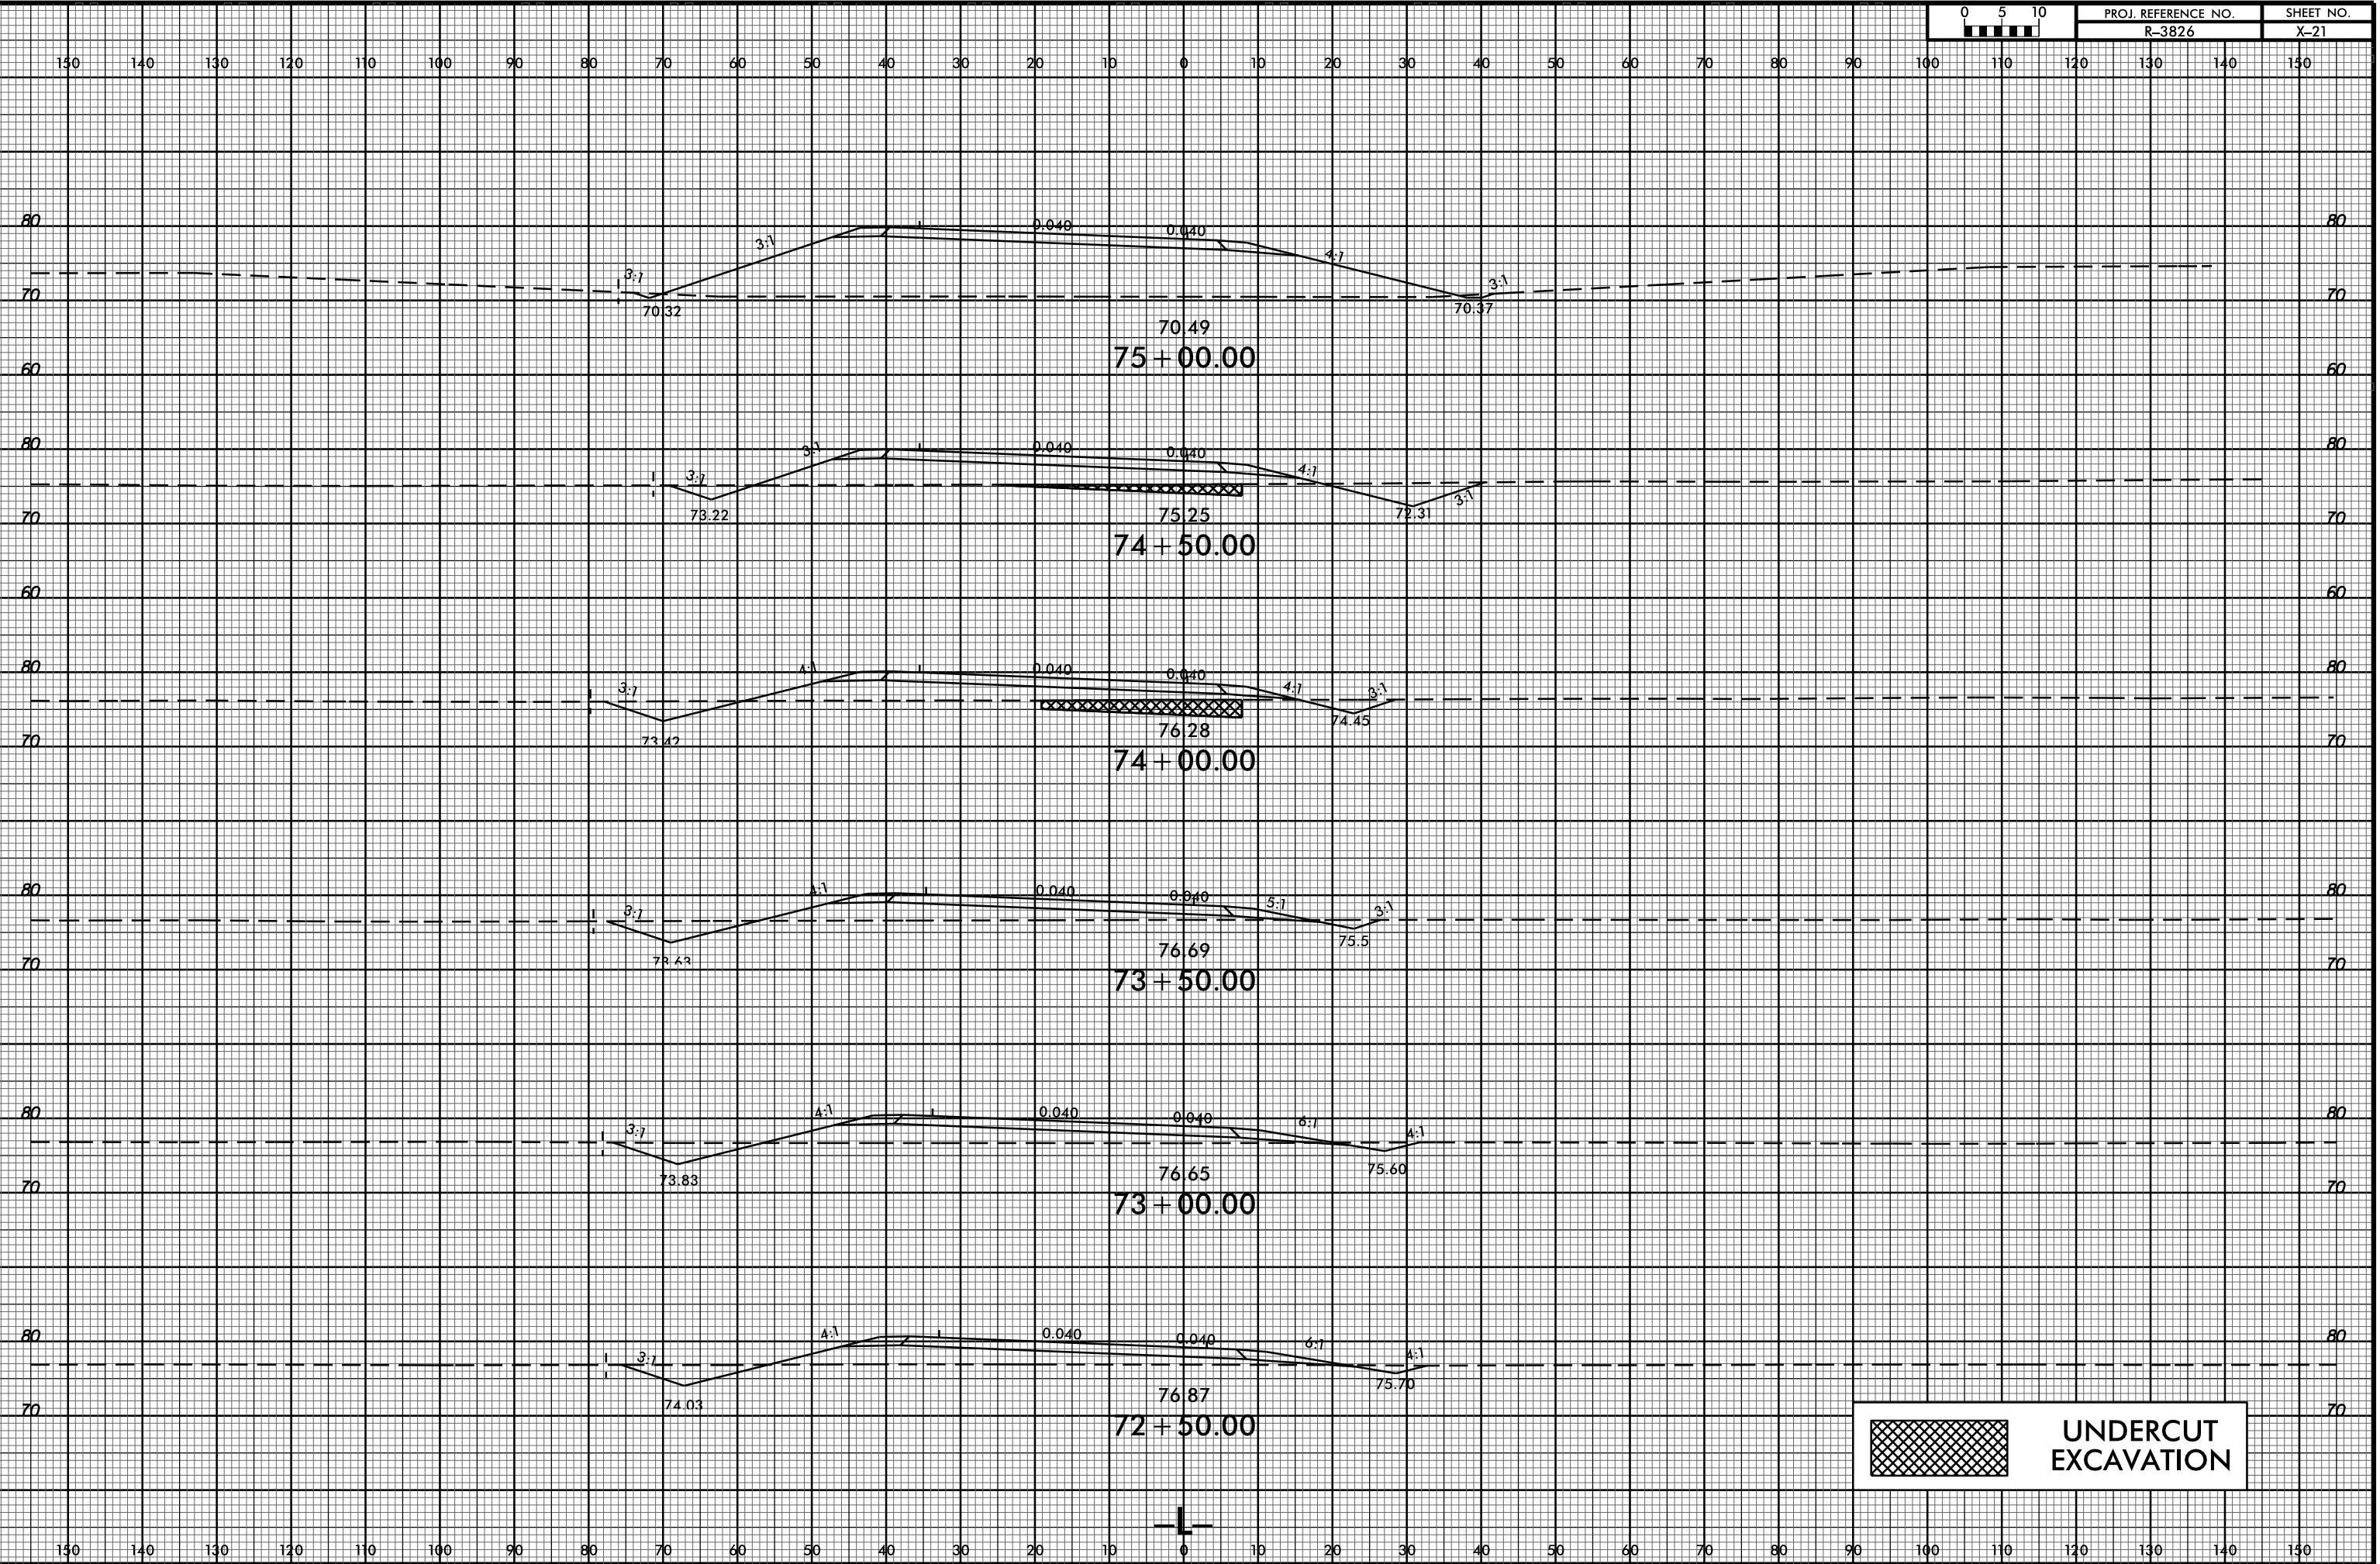

PROJ. REFERENCE NO. R-3826 SHEET NO. X-21

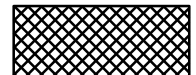

 UNDERCUT EXCAVATION

05-OCT-2016 08:41  
R:\PROJECTS\PL\VR3826.Rdy -pl-1.2lanes.dgn  
\$\$\$USERNAME\$\$\$