


8/23/99

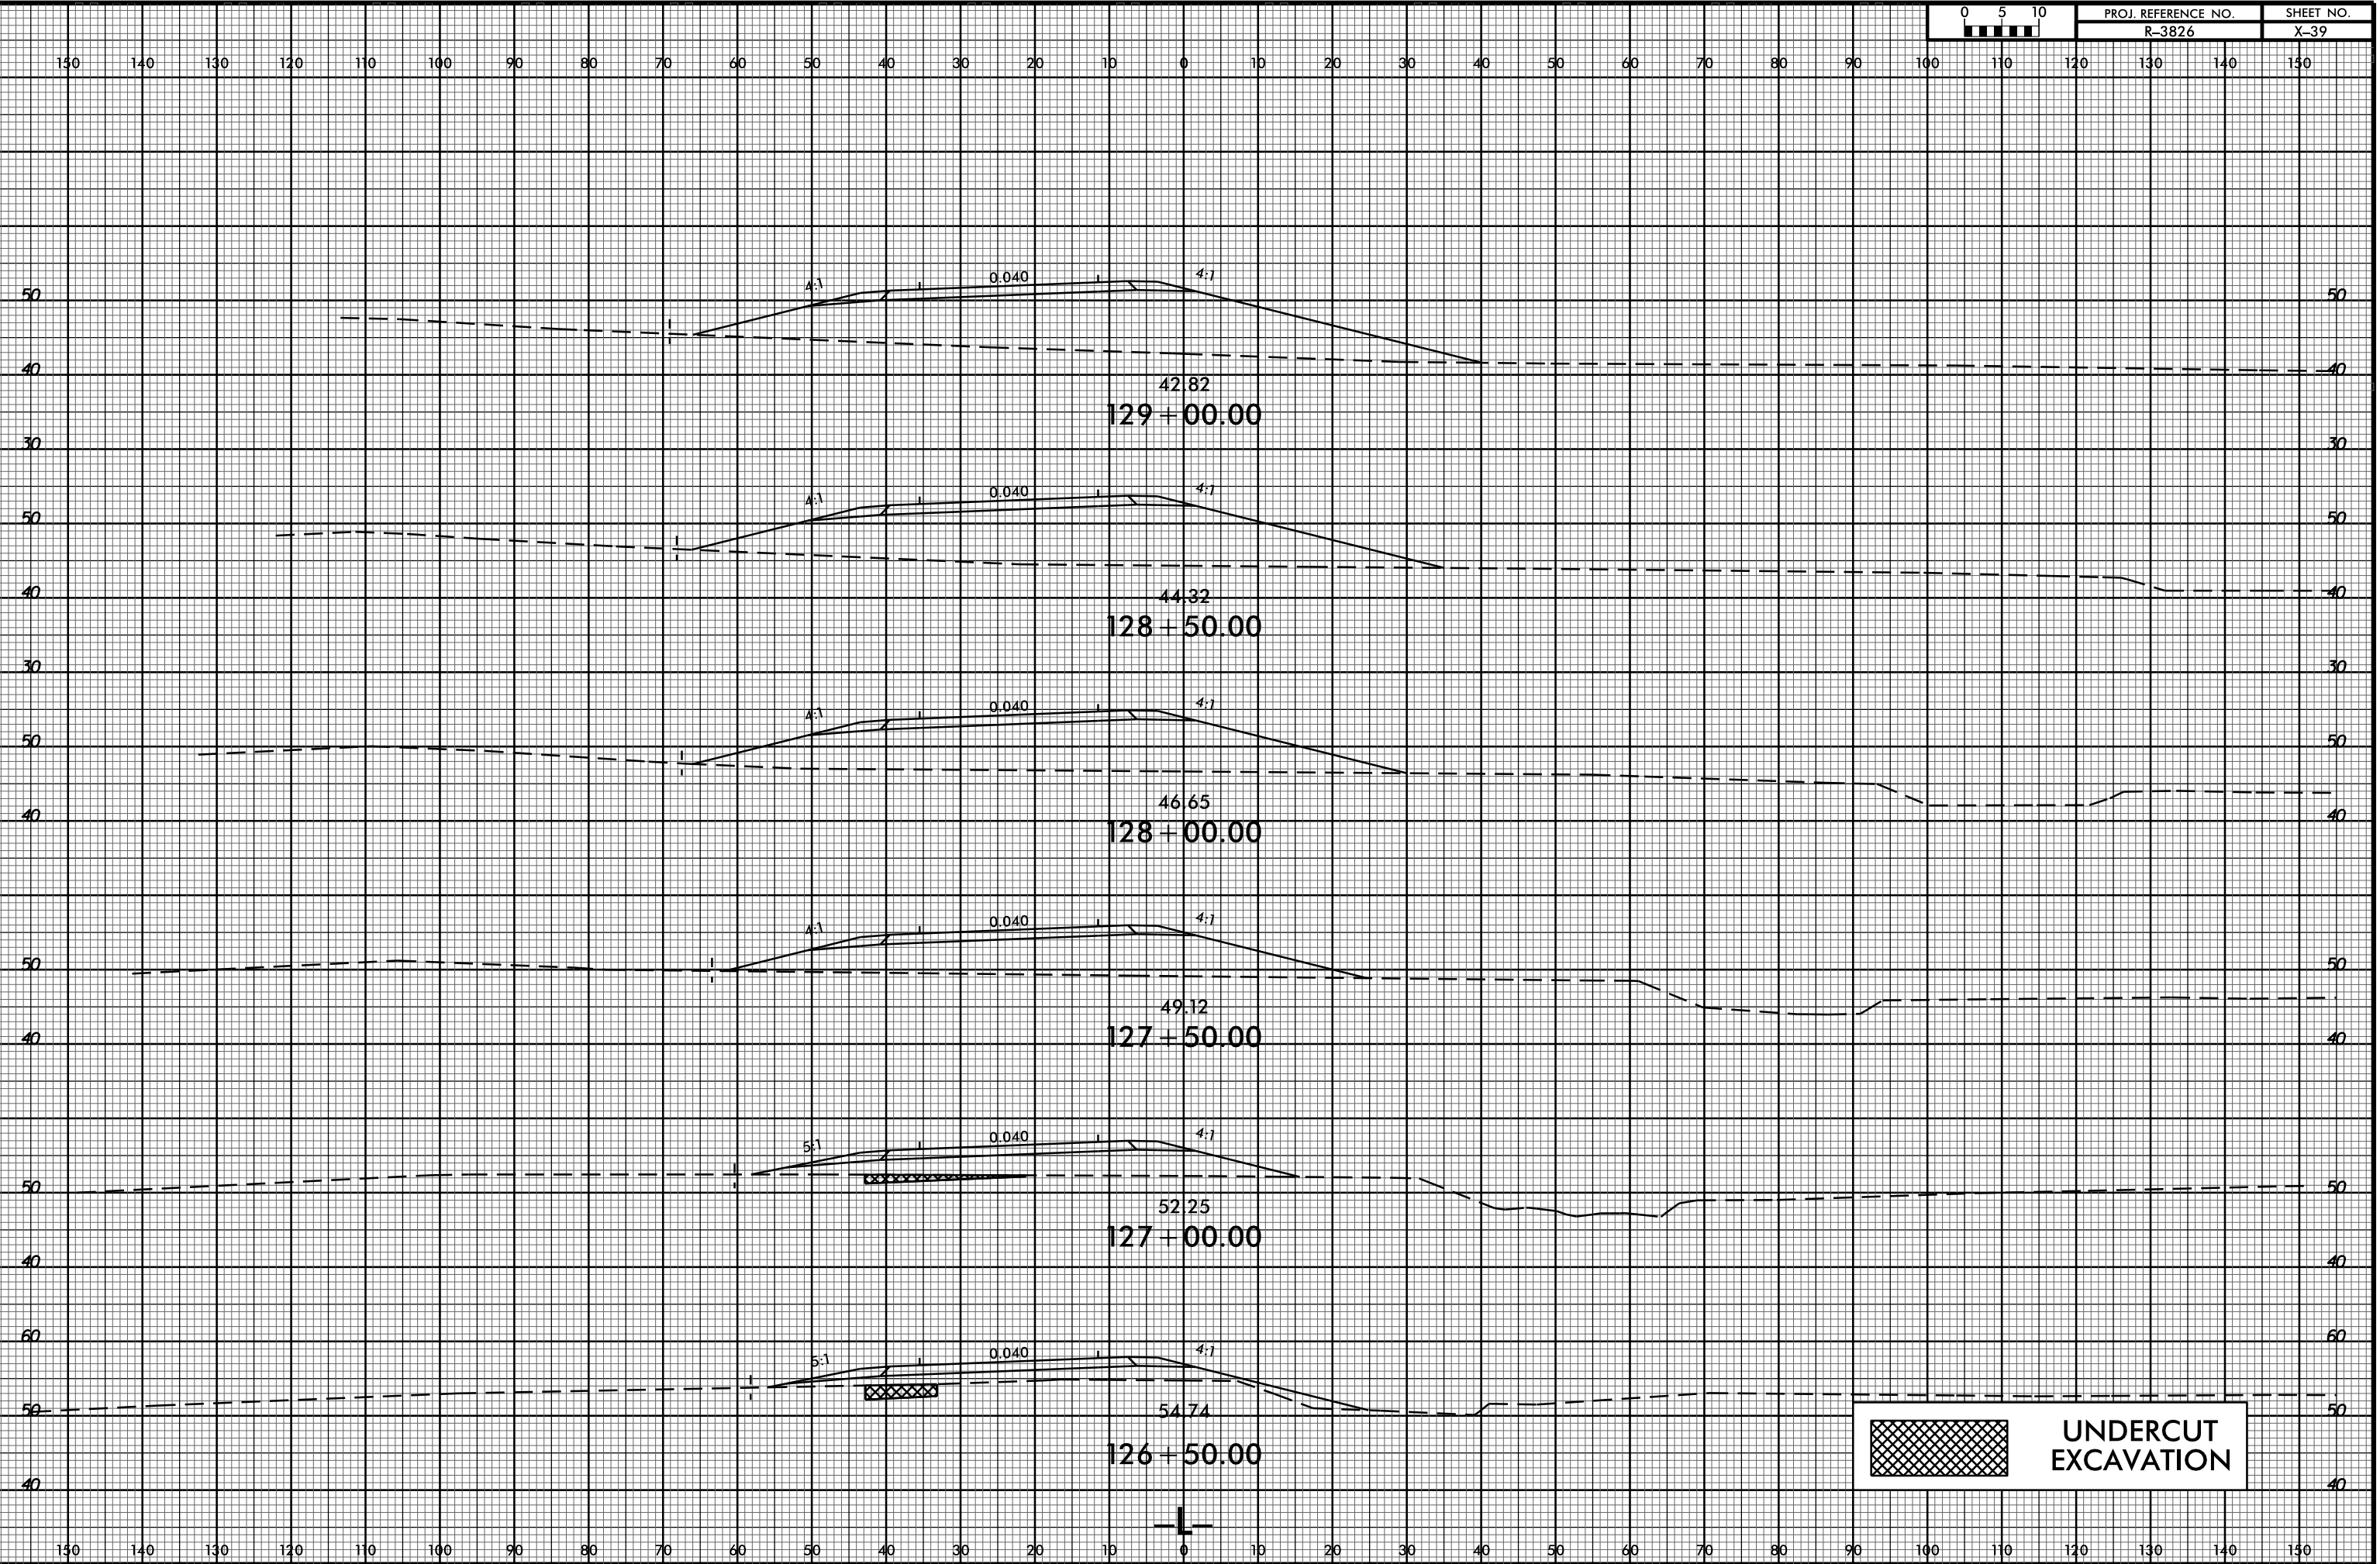

PROJ. REFERENCE NO.  
R-3826

SHEET NO.  
X-39



 UNDERCUT EXCAVATION

05-OCT-2016 08:45  
R:\PROJECTS\PL\NR3826.Rdy-1.1\2lanes.dgn  
\$\$\$USERNAME\$\$\$