


8/23/99

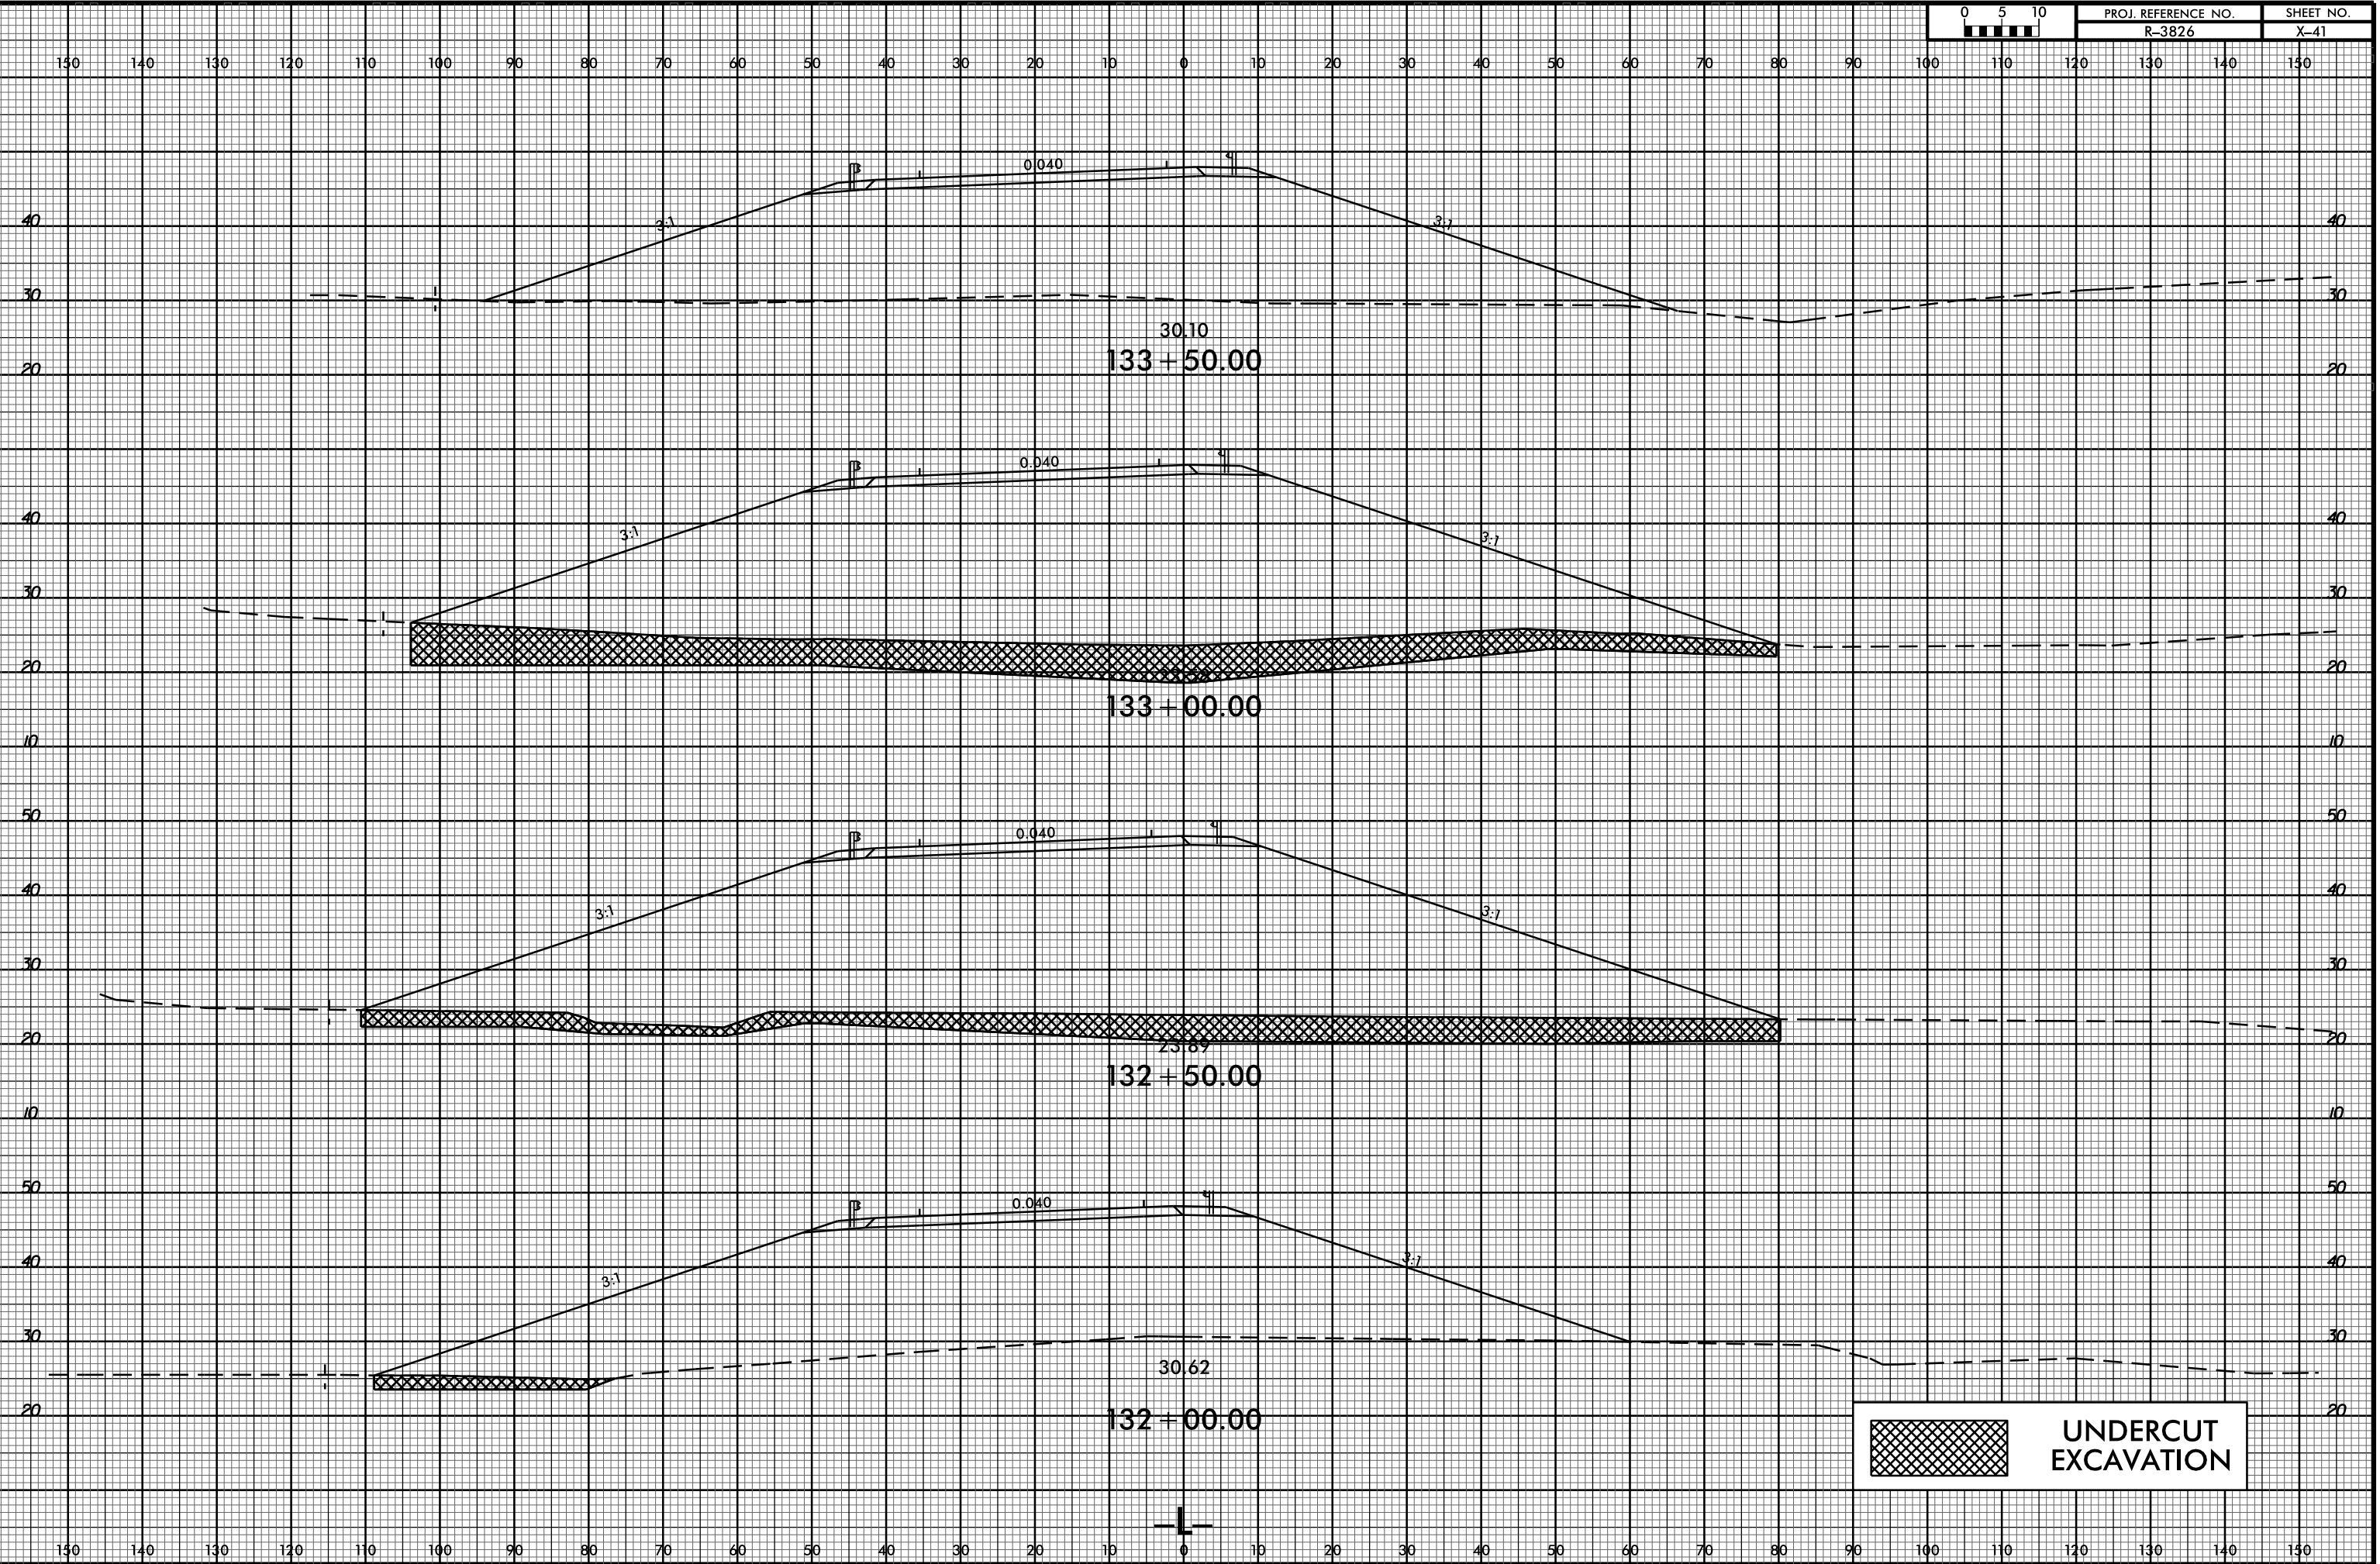

PROJ. REFERENCE NO. R-3826	SHEET NO. X-41
-------------------------------	-------------------



05-OCT-2016 08:45
 P:\Projects\PL\VR3826.Rdy-xpl.1.2lanes.dgn
 \$\$\$USERNAME\$\$\$

