



8/23/99

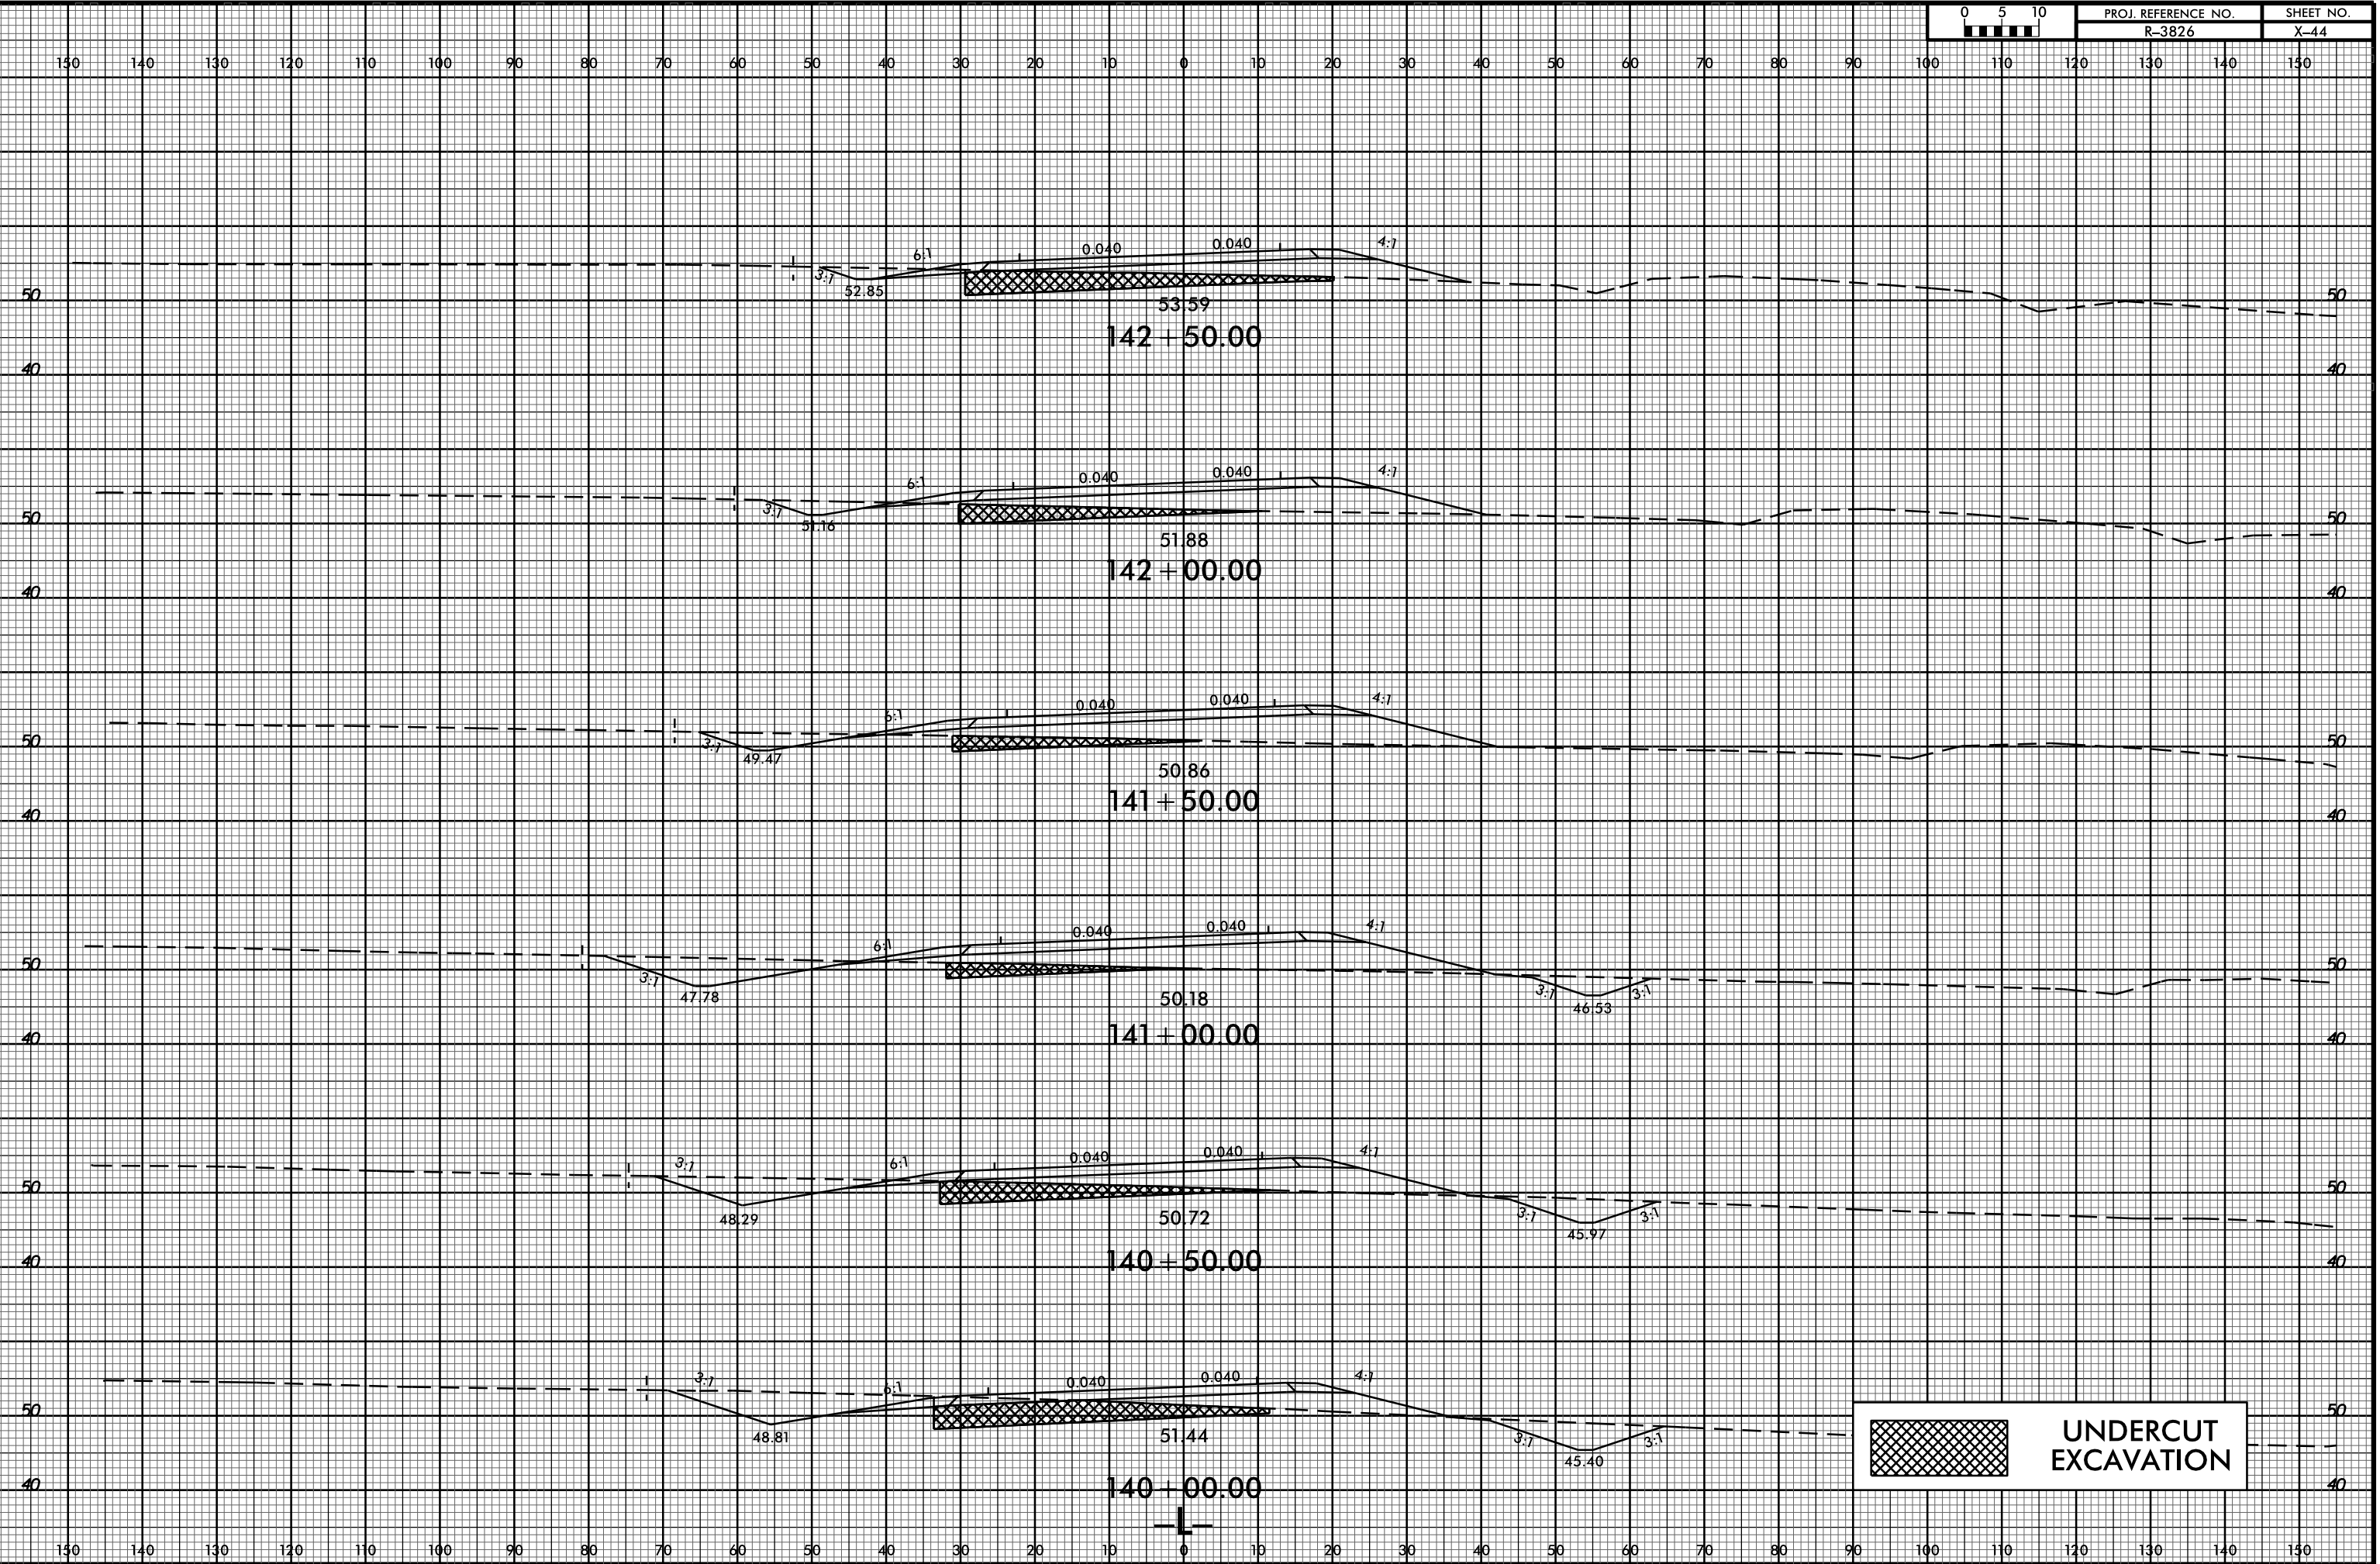

PROJ. REFERENCE NO. R-3826 SHEET NO. X-44

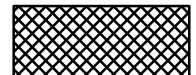

 UNDERCUT EXCAVATION

05-OCT-2016 08:45  
R:\PC\XPL\VR3826.Rdy -xpl.1.2lanes.dgn  
\$\$\$USERNAME\$\$\$