


8/23/99



PROJ. REFERENCE NO.
R-3826

SHEET NO.
X-45

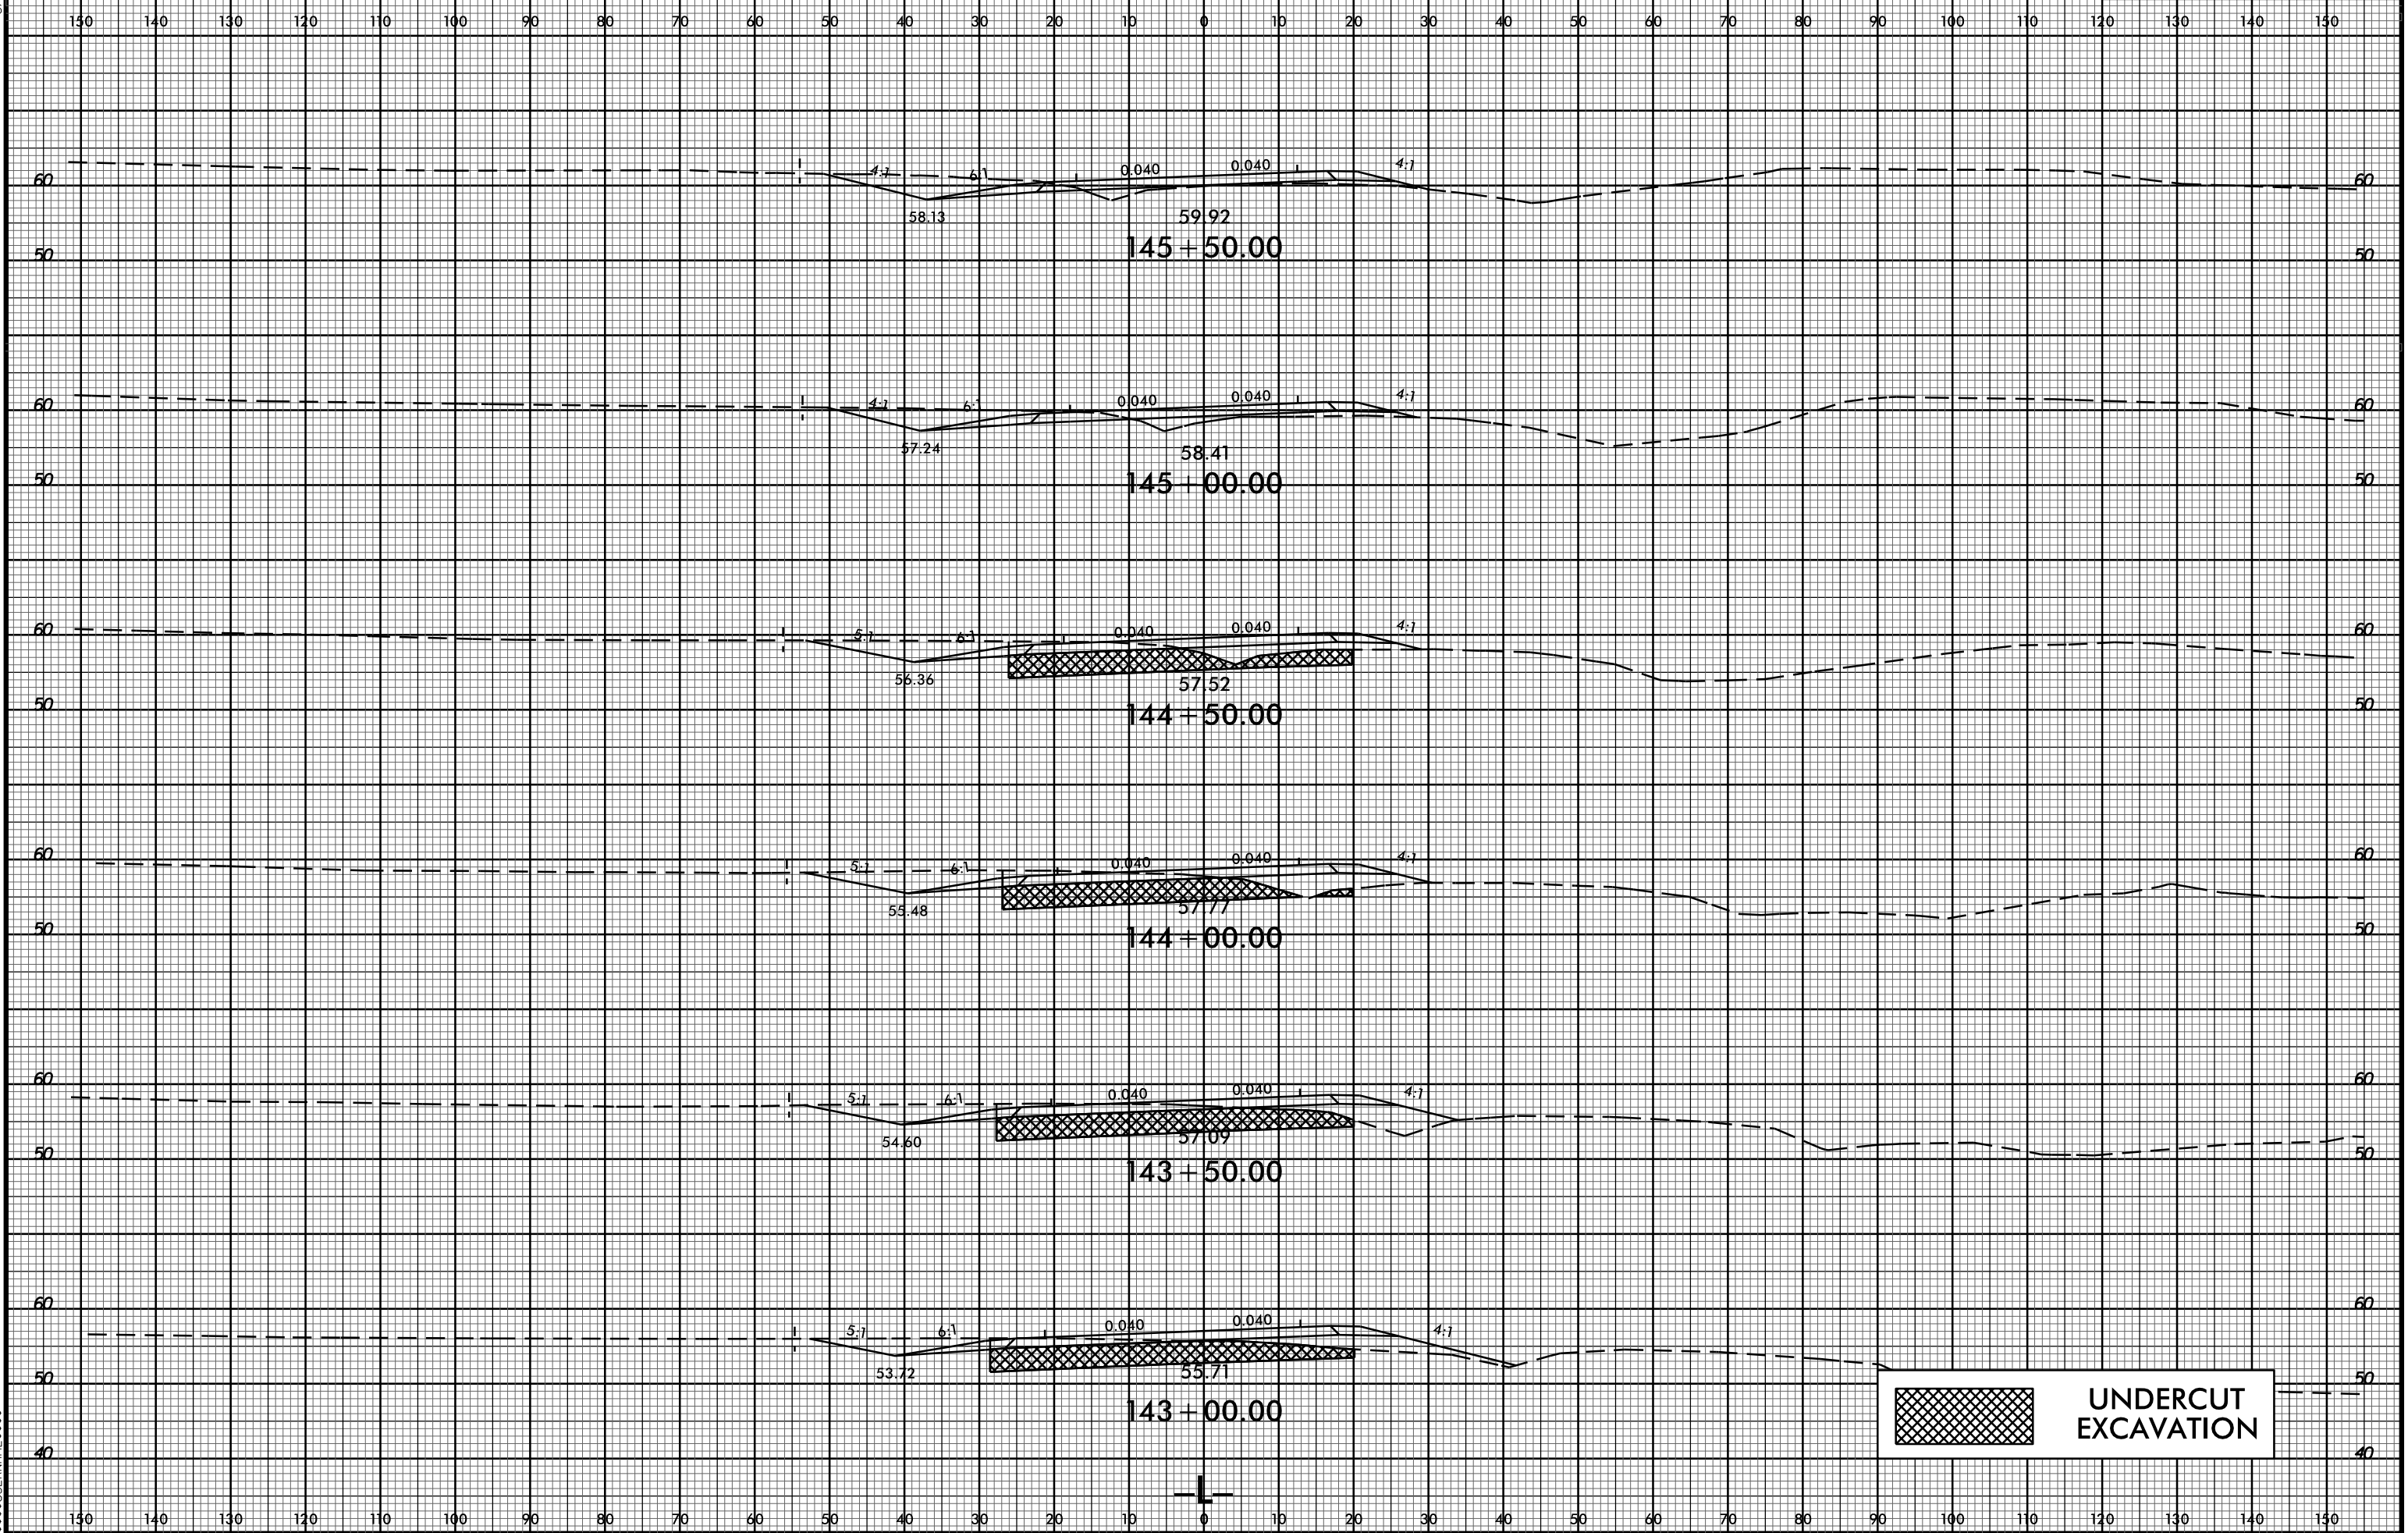

 UNDERCUT EXCAVATION

05-OCT-2016 08:45
R:\PROJECTS\PL\VR3826.Rdy -pl.1.2lanes.dgn
\$\$\$USERNAME\$\$\$