


8/23/99

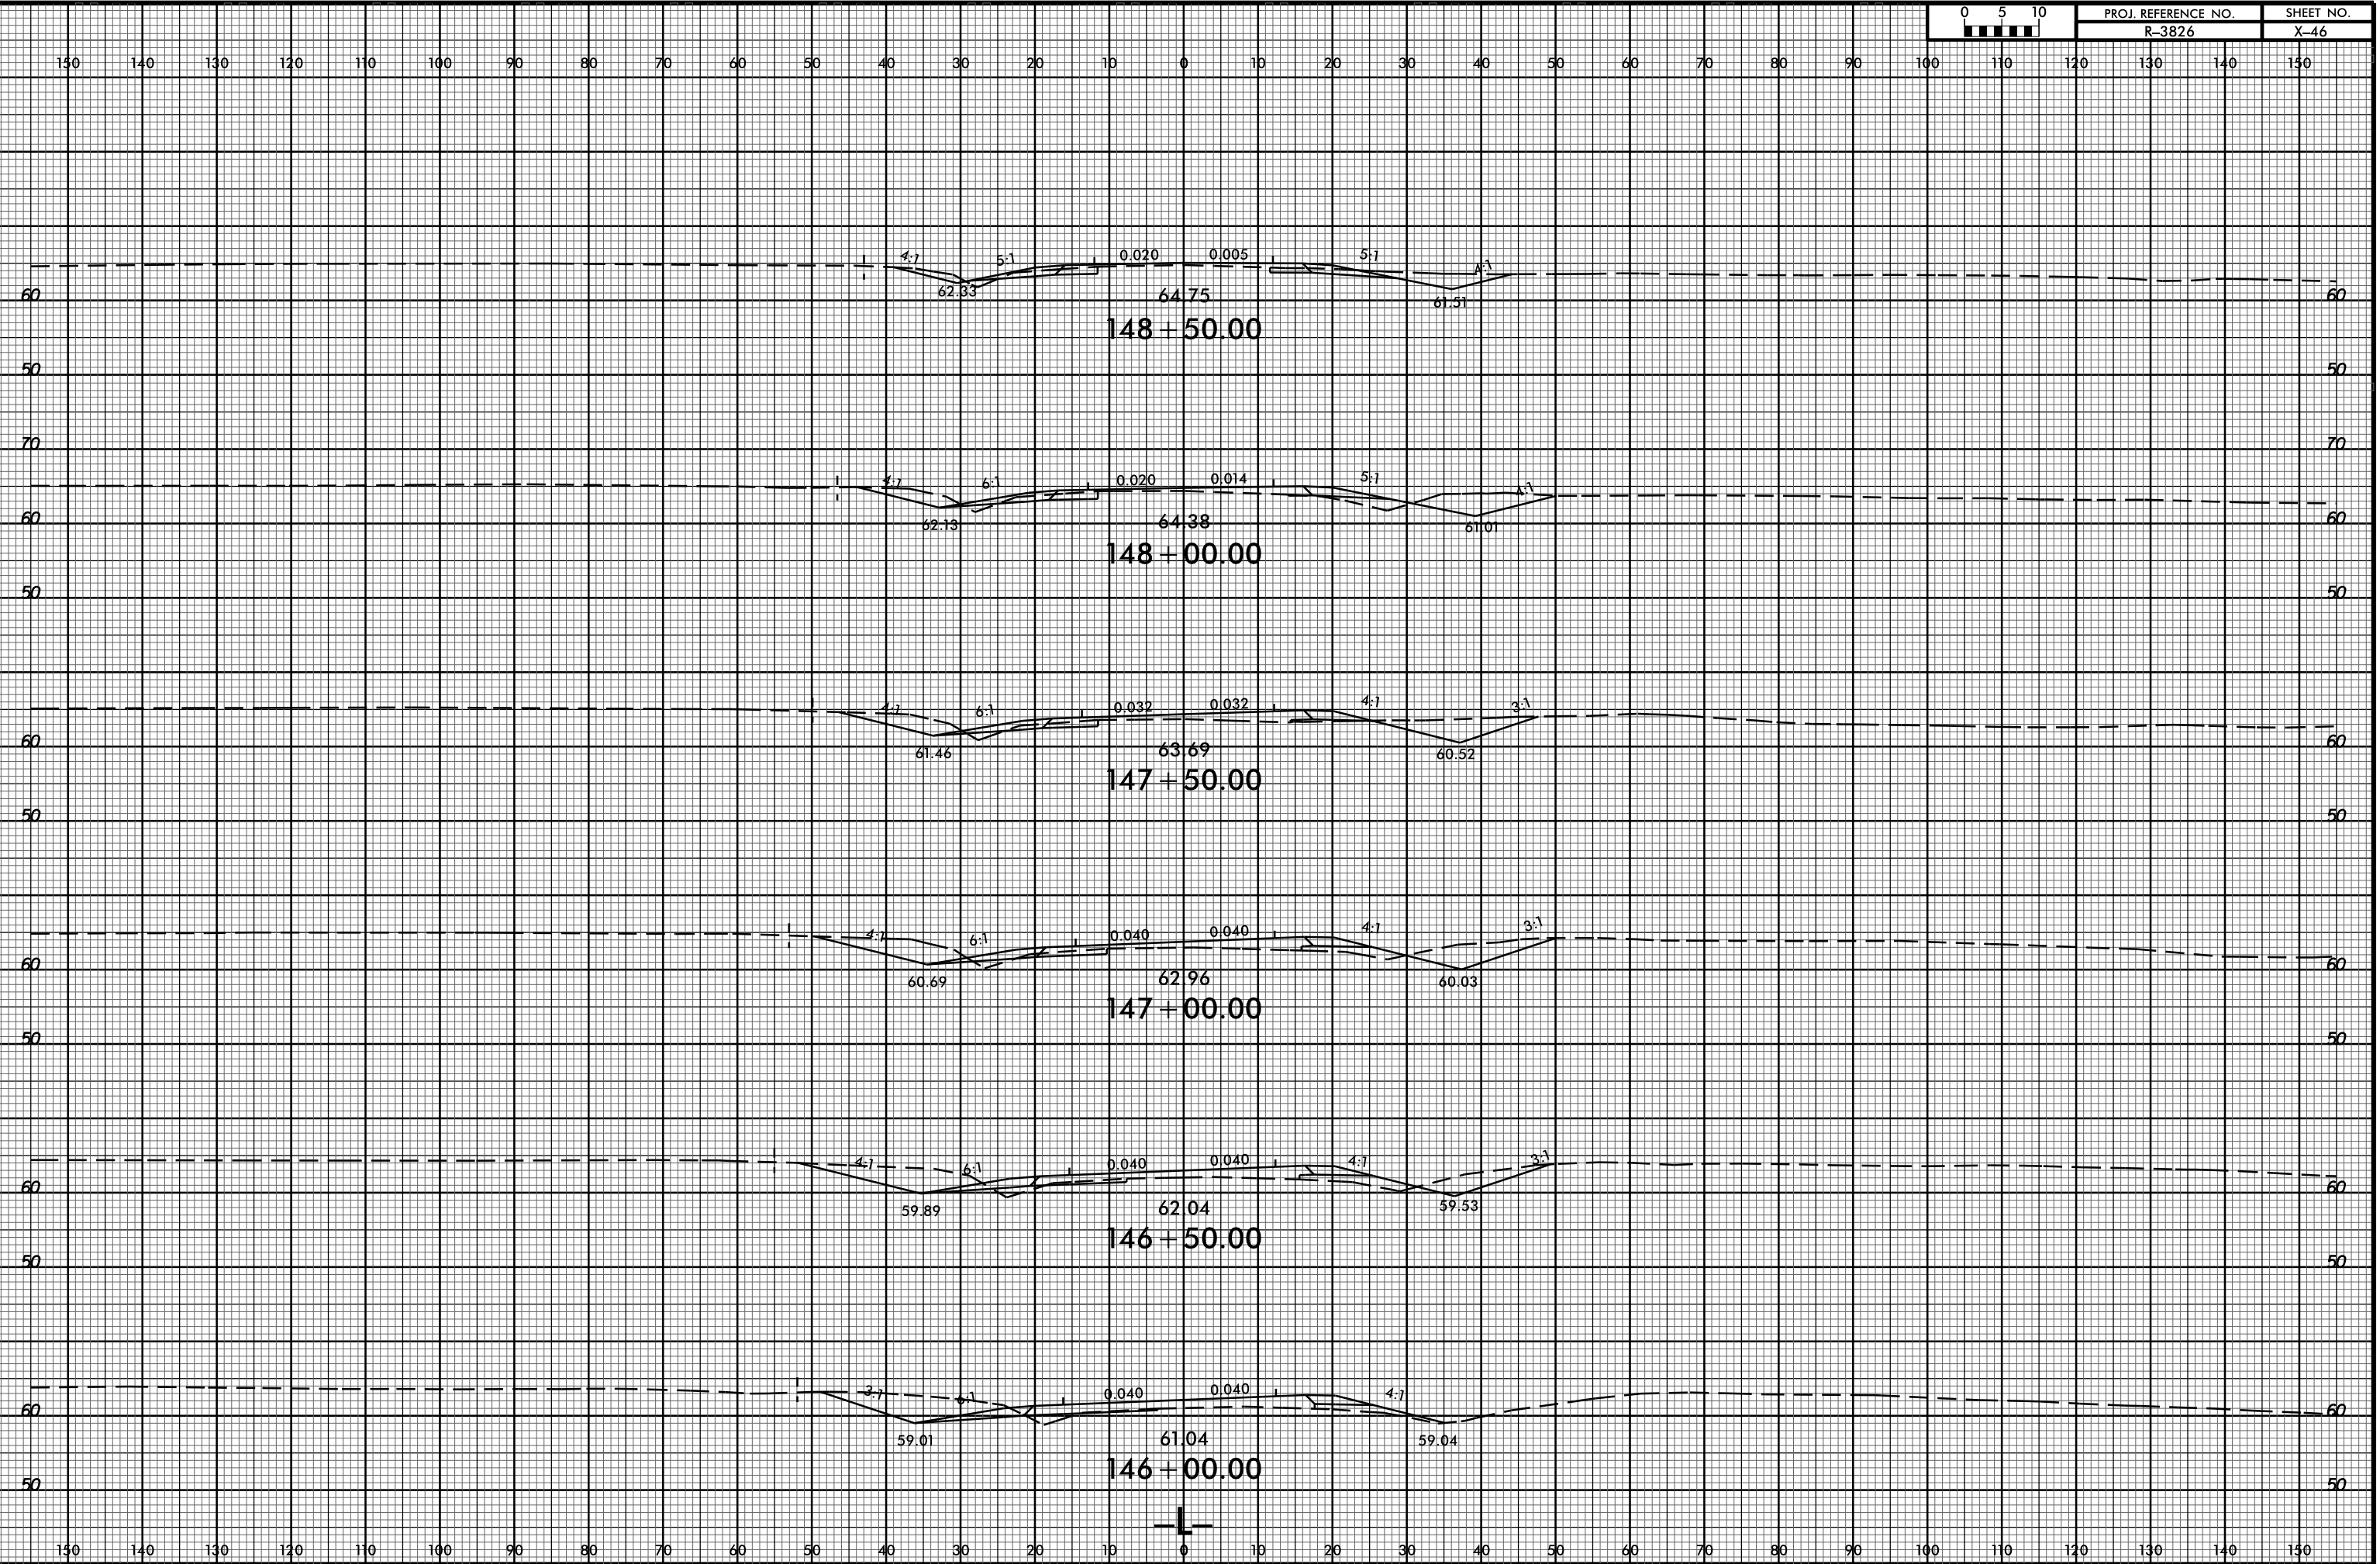

PROJ. REFERENCE NO. R-3826	SHEET NO. X-46
-------------------------------	-------------------



06-OCT-2016 08:45
 R:\PROJECTS\PL\VR3826.Rdy -pl.1.2lanes.dgn
 \$\$\$USERNAME\$\$\$