


6/23/16



PROJ. REFERENCE NO. R-3826 SHEET NO. X-53

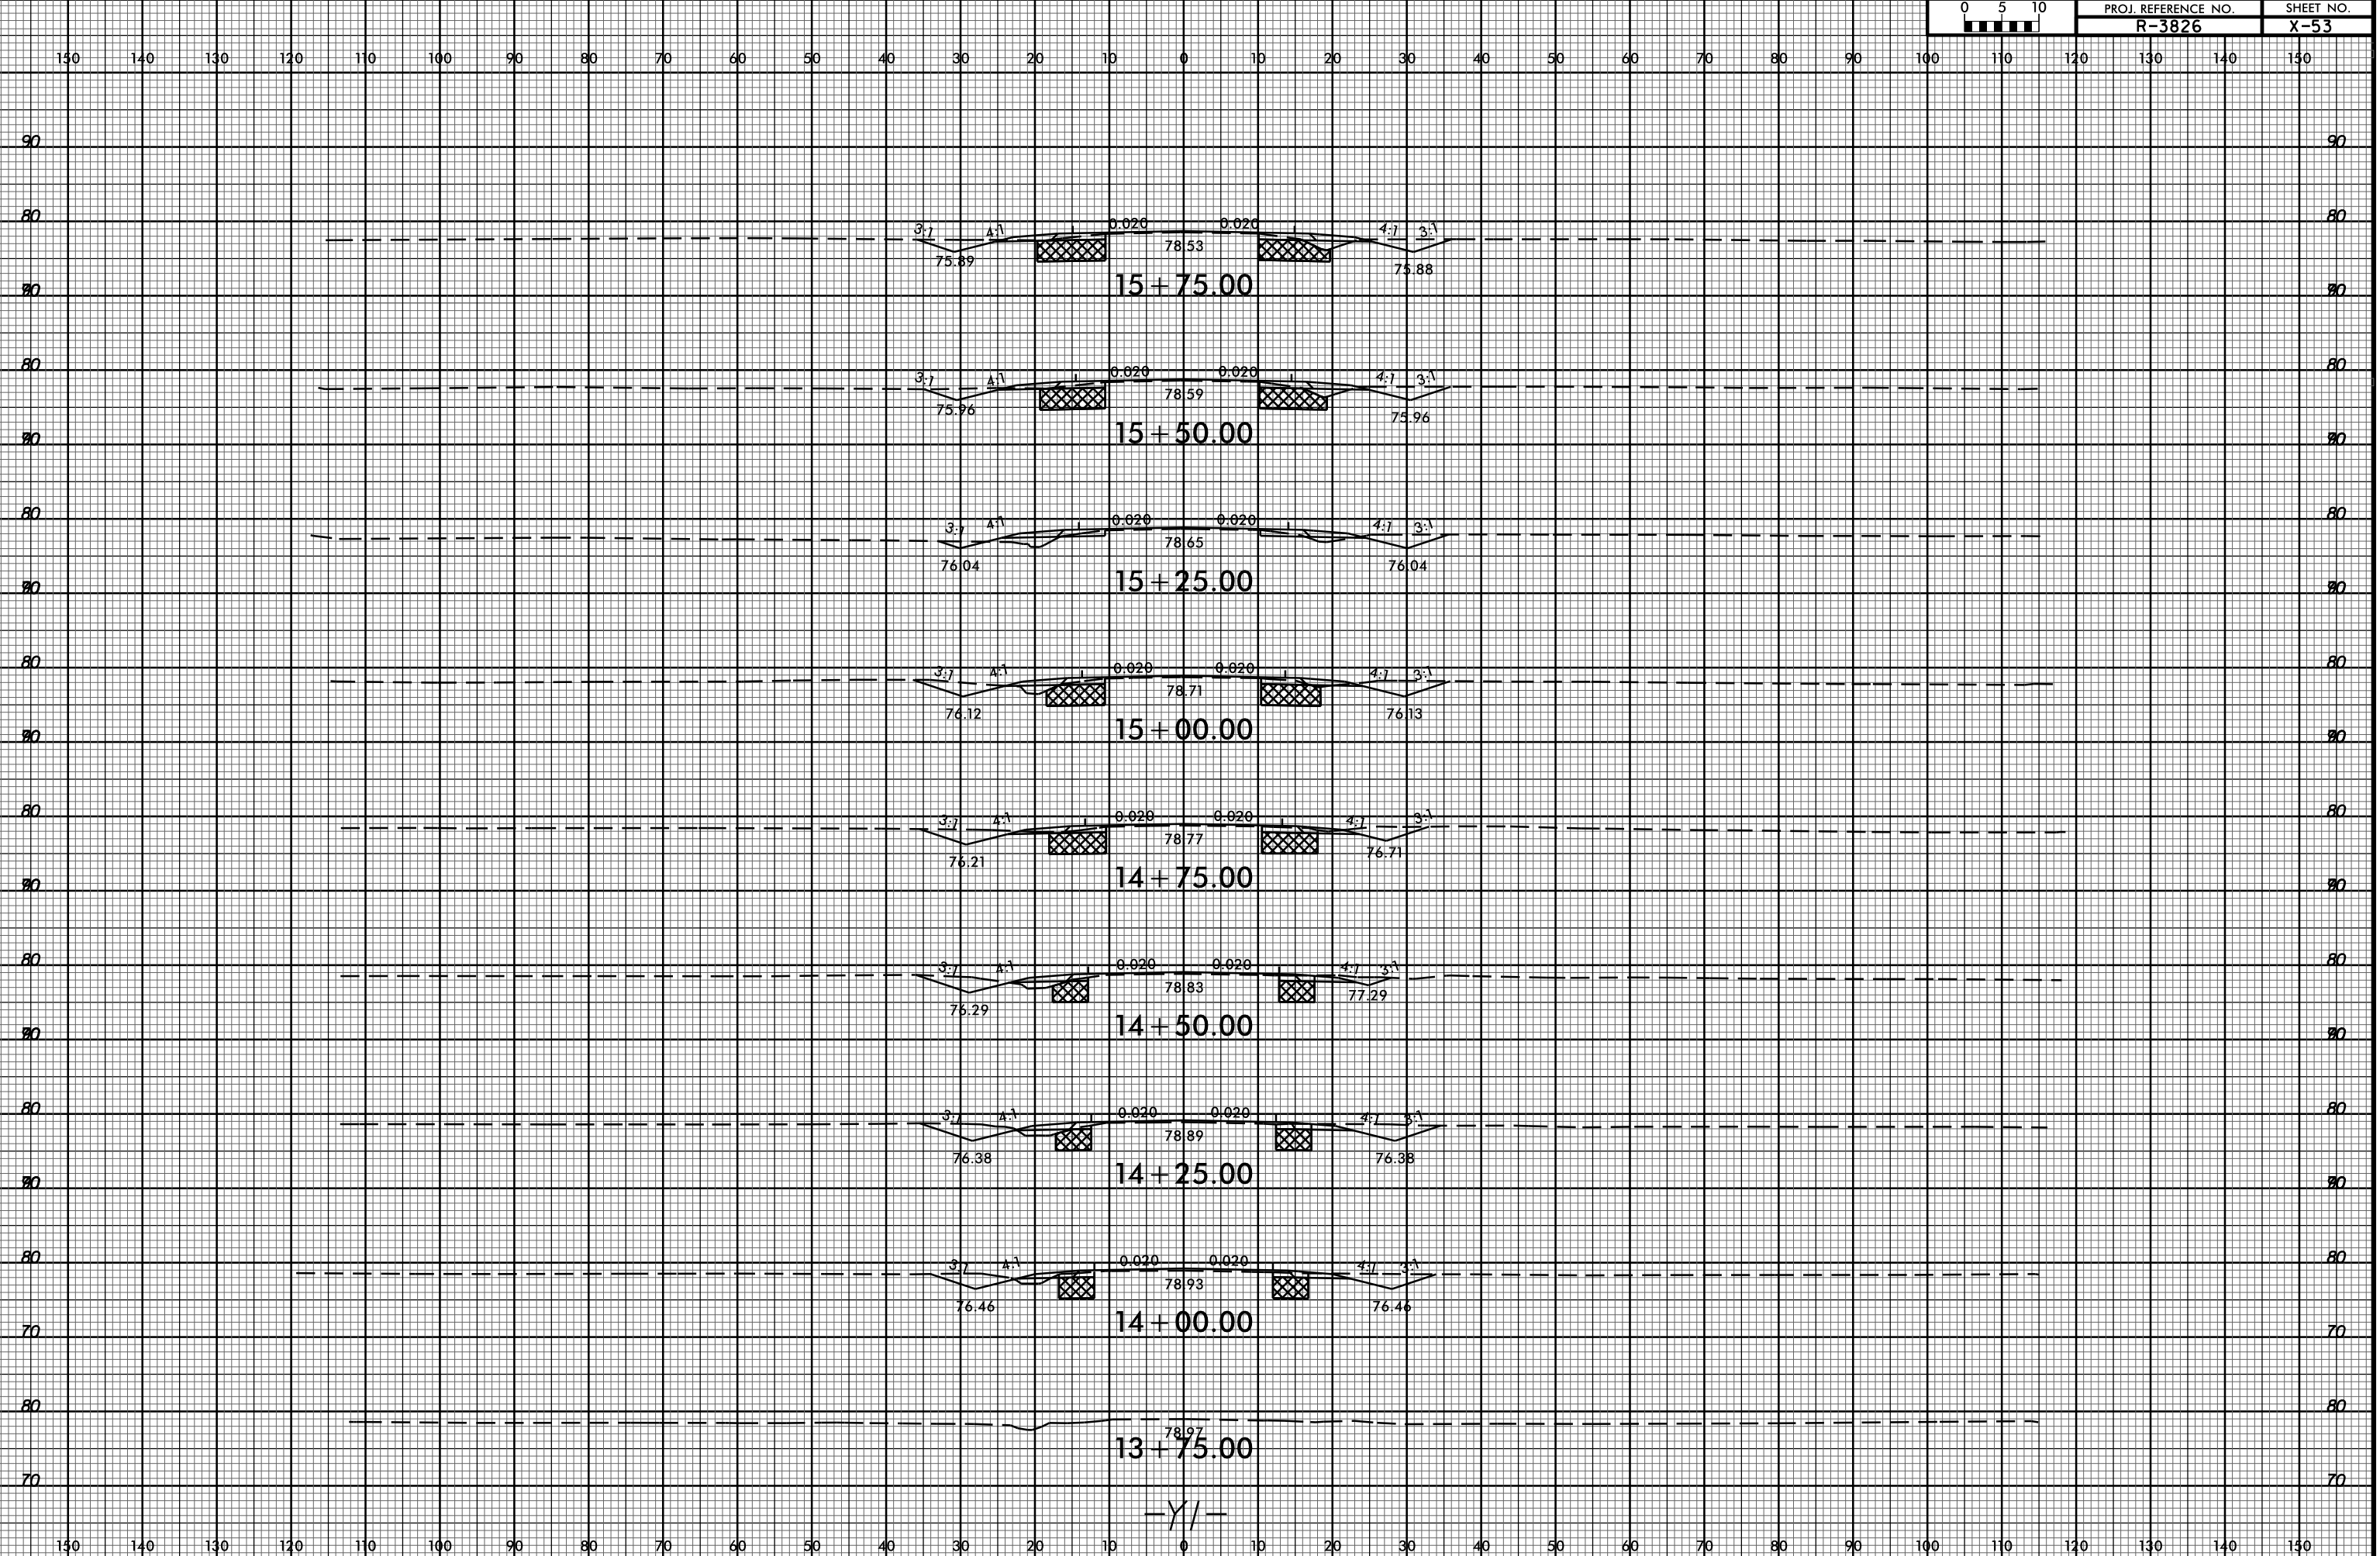

05-OCT-2016 09:45  
R:\Road\X\CA\Y\PL\R3826\_Rduj\_xpl\_1.dgn  
\$\$\$\$\$