


6/23/16



PROJ. REFERENCE NO. R-3826 SHEET NO. X-58

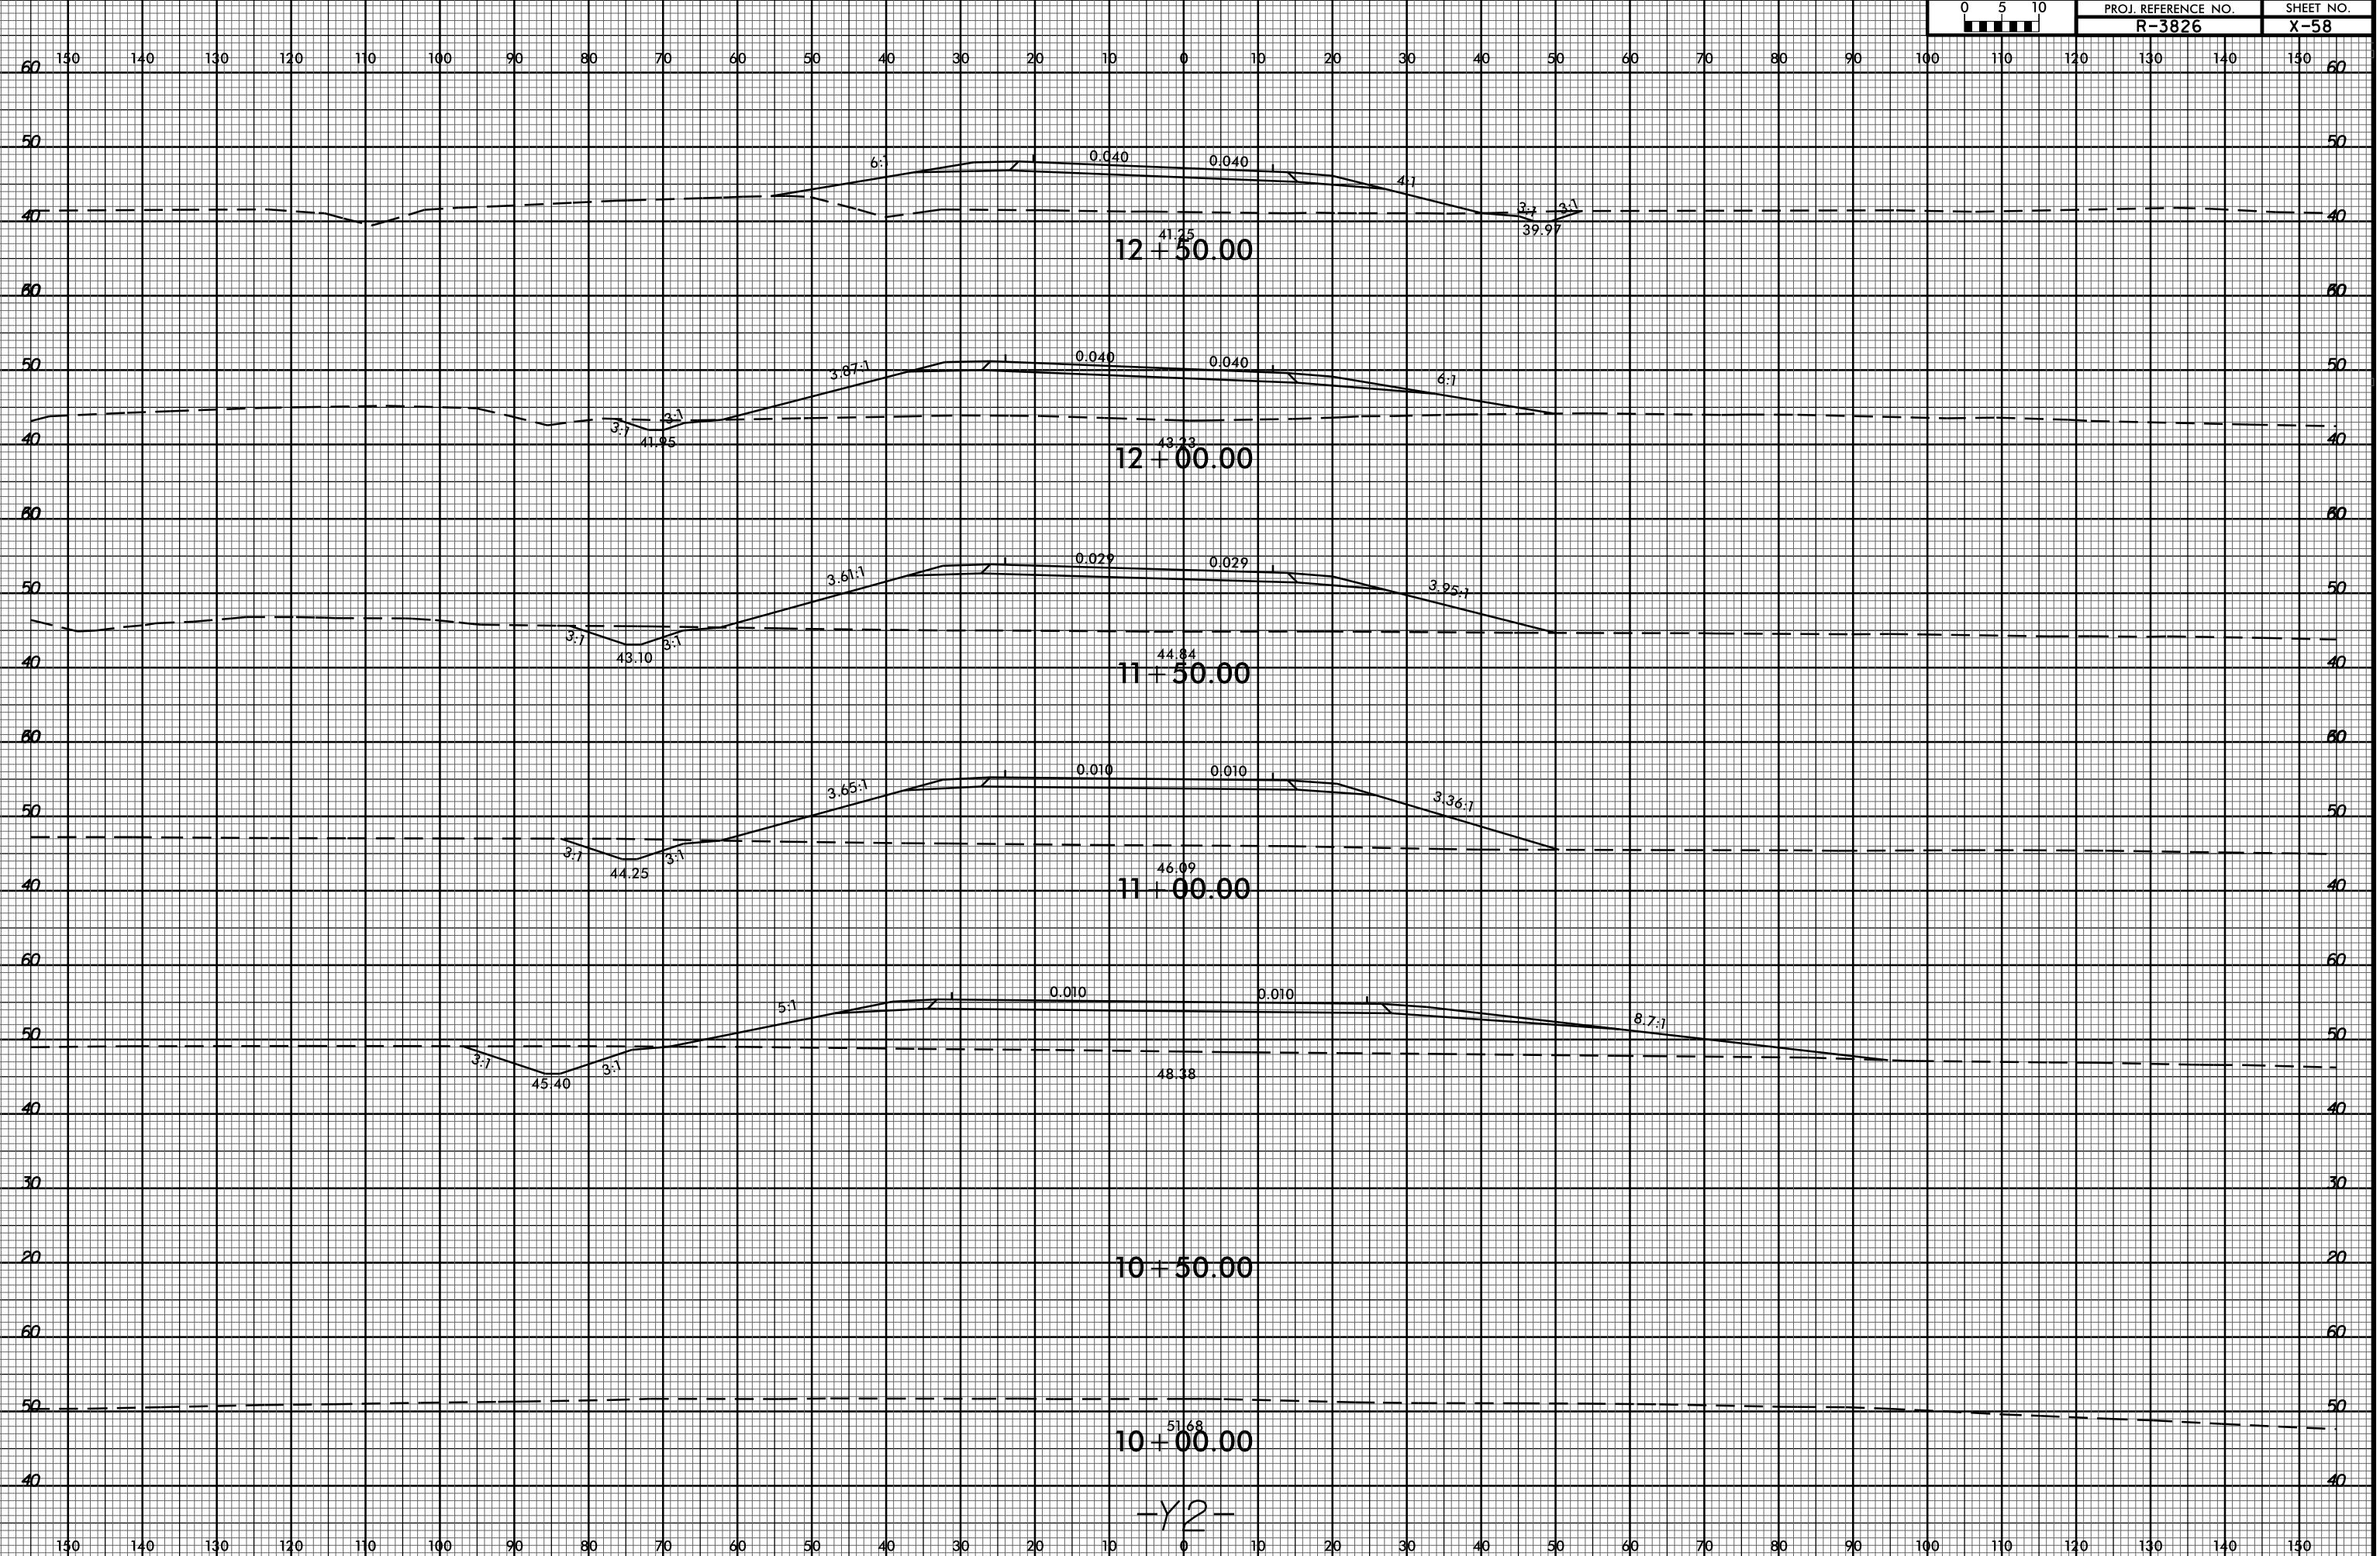

05-OCT-2016 08:45  
R:\Road\XCAD\PL\13826\_Rd1.y2.dgn  
\$\$\$\$\$

-Y2-