


6/23/16



PROJ. REFERENCE NO. R-3826 SHEET NO. X-59

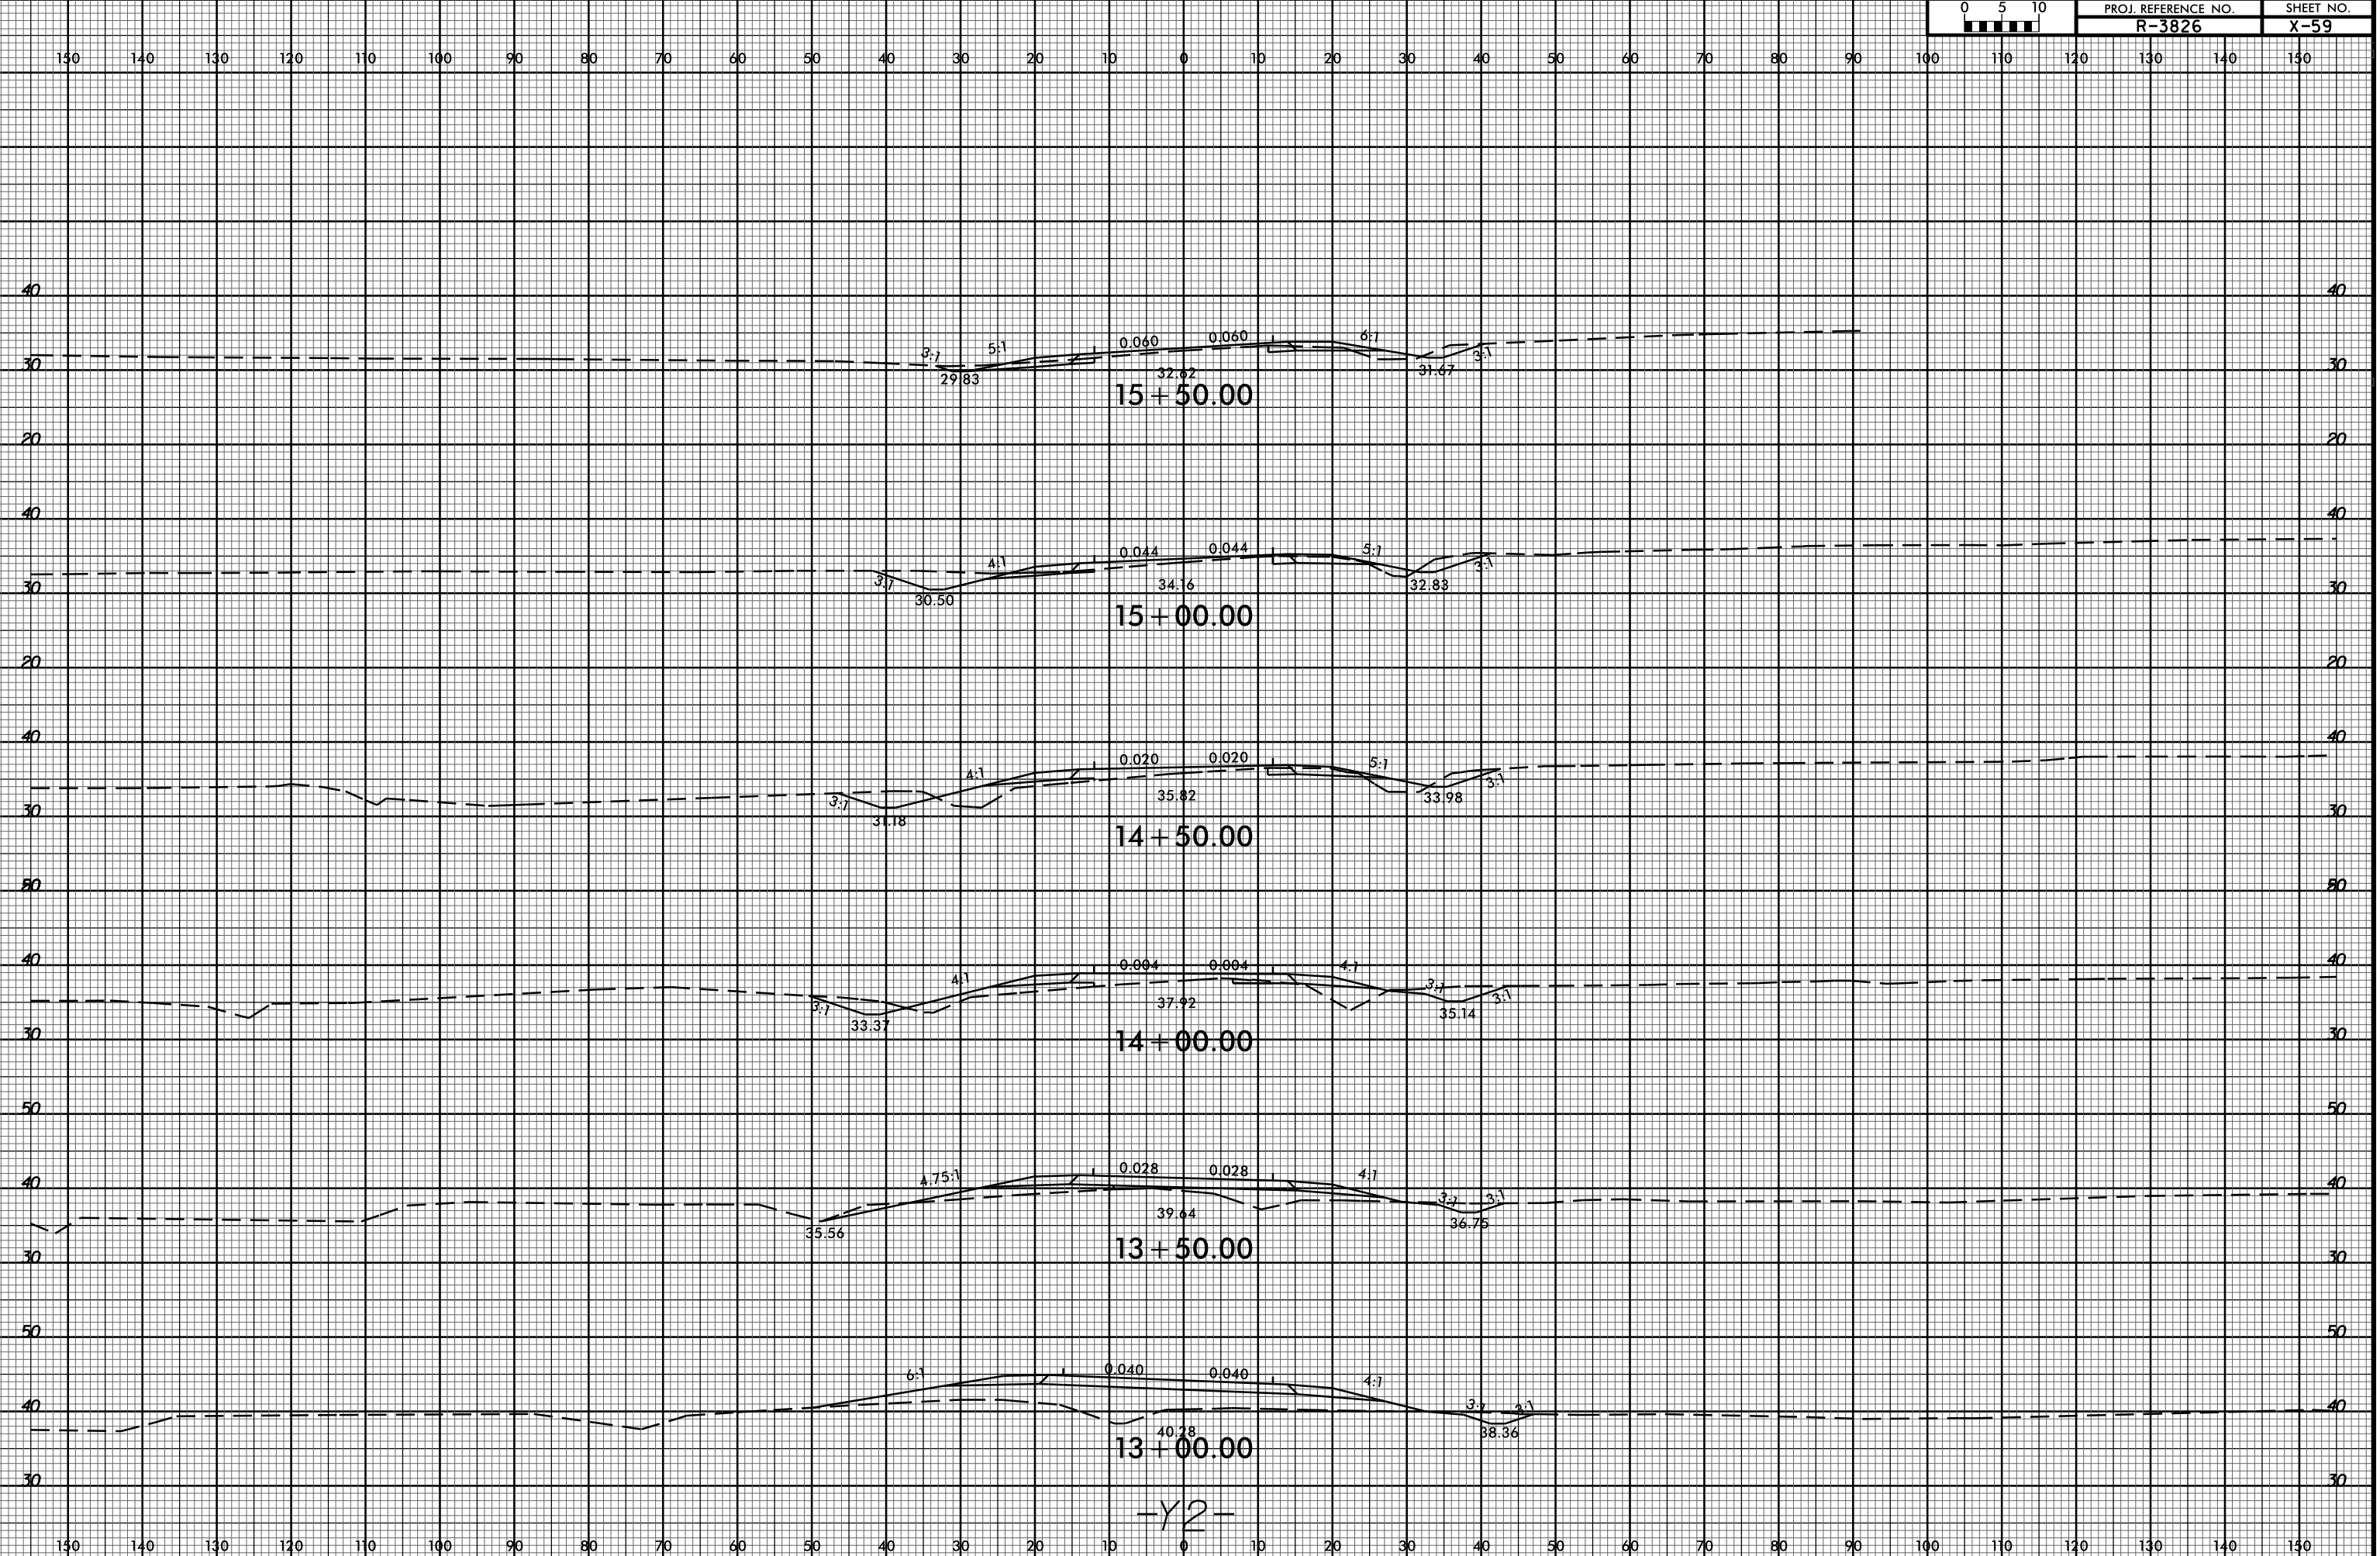

05-OCT-2016 08:45
R:\Road\X\CA\PL\13826_Rd\1.y2.dgn
\$\$\$\$\$

-Y2-