


6/23/16



PROJ. REFERENCE NO.	SHEET NO.
R-3826	X-61

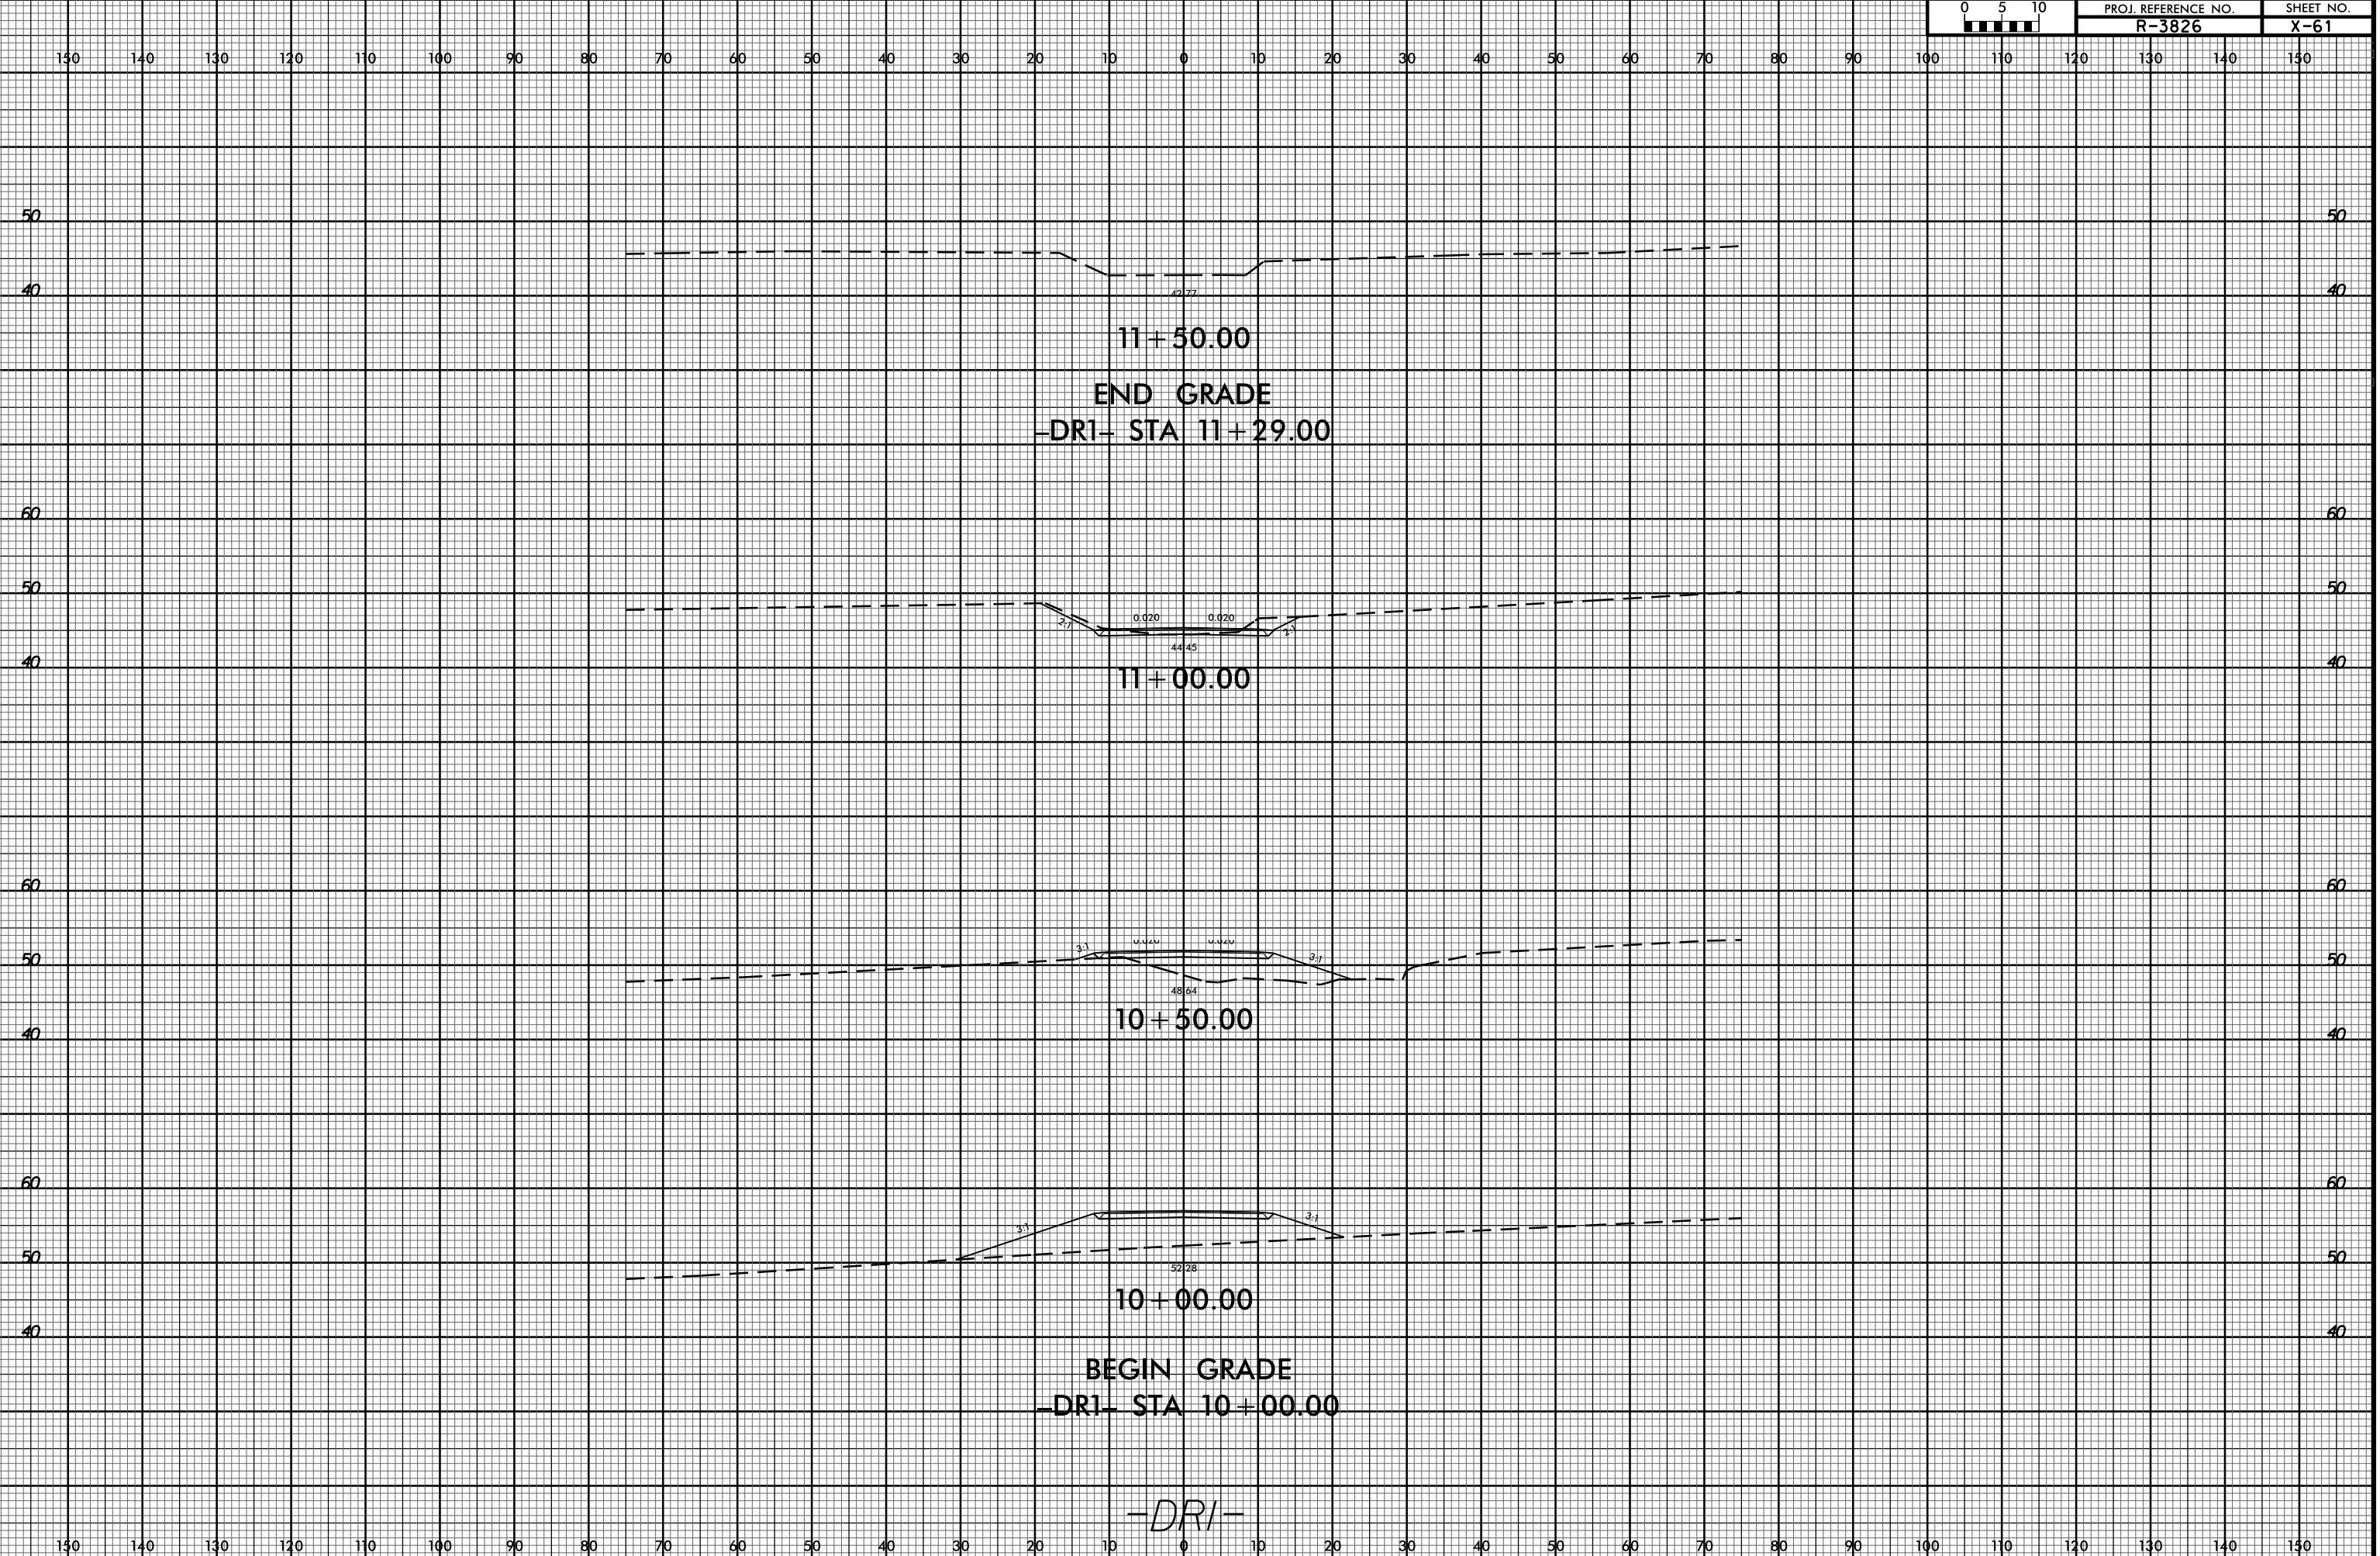

05-OCT-2016 08:45
R:\Road\XCAD\PL\3826_Rd.dwg
\$\$\$\$\$