

**This electronic collection of documents is provided
for the convenience of the user
and is Not a Certified Document –**


**The documents contained herein were originally issued
and sealed by the individuals whose names and license
numbers appear on each page, on the dates appearing
with their signature on that page.**

**This file or an individual page
shall not be considered a certified document.**

**STATE OF NORTH CAROLINA
DEPARTMENT OF TRANSPORTATION**

**SIGNING PLAN
MARTIN COUNTY**

LOCATION: NC 125 WILLIAMSTON BYPASS FROM SR 1182 (EAST COLLEGE ROAD) TO NC 125 NORTHWEST OF WILLIAMSTON

TIP NO. R-3826	SHEET NO. SIGN-1
APPROVED: <u>Michael T. Rzepka</u> <small>10/5/2016</small>	
DATE: 10/5/2016	
	
DOCUMENT NOT CONSIDERED FINAL UNLESS ALL SIGNATURES COMPLETED	

T.I.P.: R-3826

CONTRACT: C203830

ROADWAY STANDARD DRAWING

THE FOLLOWING ROADWAY STANDARDS AS APPEAR IN "ROADWAY STANDARD DRAWINGS" - PROJECT SERVICES UNIT - N.C. DEPARTMENT OF TRANSPORTATION - RALEIGH, N.C., DATED JANUARY 2012 ARE APPLICABLE TO THIS PROJECT AND BY REFERENCE HEREBY ARE CONSIDERED A PART OF THESE PLANS:

STD. NO.	TITLE
901.50	ARROWS AND SHIELDS
901.70	SIGN STRINGERS AND SUPPORT SPACING
903.10	GROUND MOUNTED SIGN SUPPORTS
903.20	MOUNTING OF TYPE 'D', 'E' AND 'F' SIGNS ON WOOD POSTS
904.10	ORIENTATION OF GROUND MOUNTED SIGNS

GENERAL NOTES

- . SIGNS FURNISHED BY STATE
- . CONFIRM IN WRITING AT LEAST 4 MONTHS IN ADVANCE, THE ACTUAL DATE THE DEPARTMENT FURNISHED SIGNS WILL BE REQUIRED.
- . ALL TYPE 'D' SIGNS SHALL BE MOUNTED ON TWO U-CHANNEL POSTS UNLESS OTHERWISE INDICATED ON THE PLANS.
- . IF REMOVAL OR RELOCATION OF SIGNS ON PRIVATE STREET (NON-STATE MAINTAINED) IS REQUIRED DUE TO CONSTRUCTION, THE CONTRACTOR SHALL INFORM THE ENGINEER. THE WORK WILL BE COMPLETED BY OTHERS.
- . WHEN NOT STATIONED OR DIMENSIONED ON PLANS, ALL 'E' AND 'F' SIGNS SHALL BE FIELD LOCATED BY THE ENGINEER
- . ALL EXISTING SIGNS ON "U" CHANNEL POST WITHIN THE PROJECT LIMITS SHALL BE REMOVED AND DISPOSED OF UNLESS OTHERWISE NOTED ON PLANS.
- . WHEN EXISTING SIGNS ARE REMOVED AND INSTALLED ON NEW SUPPORTS, THE RE-ERECTION SHALL IMMEDIATELY FOLLOW THE REMOVAL.
- . THE BACKGROUND FOR TYPE E & F SIGNS SHALL BE TYPE C REFLECTIVE SHEETING.

SUMMARY OF QUANTITIES

ITEM NO.	ITEM DESCRIPTION		QUANTITY	UNIT
DESC. NO.	SECT. NO.			
4072000000	903	SUPPORTS, 3-LB STEEL U-CHANNEL (CROSS BRACING)	130	L.F.
4082000000	903	SUPPORTS, WOOD	1274	L.F.
4096000000	904	SIGN ERECTION, TYPE D	4	EA.
4102000000	904	SIGN ERECTION, TYPE E	37	EA.
4108000000	904	SIGN ERECTION, TYPE F	21	EA.
4116100000	904	SIGN ERECTION, RELOCATE SIGN TYPE D	5	EA.
4116100000	904	SIGN ERECTION, RELOCATE SIGN TYPE E	4	EA.
4116100000	904	SIGN ERECTION, RELOCATE SIGN TYPE F	14	EA.
4141000000	907	DISPOSAL OF SUPPORT, WOOD	1	EA.
4155000000	907	DISPOSAL OF SIGN SYSTEM, U-CHANNEL	1	EA.
4158000000	907	DISPOSAL OF SIGN SYSTEM, WOOD	36	EA.
4192000000	907	DISPOSAL OF SUPPORT, U-CHANNEL	1	EA.
4273000000	SP	DISPOSAL OF SIGN SYSTEM, SPAN WIRE	2	EA.
4238000000	907	DISPOSAL OF SIGN, D, E OR F	19	EA.

INDEX

SHEET NO.	DESCRIPTION
SIGN-1	TITLE SHEET
SIGN-2	E SHEET
SIGN-3	F SHEET
SIGN-4-7	SIGN DESIGNS
SIGN-8-12	PROPOSED SIGN DETAIL SHEETS
SIGN-13-17	EXISTING SIGN DETAIL SHEETS

PLAN REVIEWED BY: N.C.D.O.T. SIGNING AND DELINEATION UNIT

A. ALQUDWAH, P.E. SIGNING & DELINEATION REGIONAL ENGINEER
D. M. EATON, P.E. SIGNING & DELINEATION PROJECT DESIGN ENGINEER




PLAN PREPARED BY: HDR/ICA

M. T. RZEPKA, P.E. PROJECT ENGINEER
A. C. PILZ, P.E. DESIGN ENGINEER




5121 Kingdom Way,
Suite 100
Raleigh, NC 27607
NC License No: F-0258

APPROVED: Michael T. Ryopka
10/5/2016

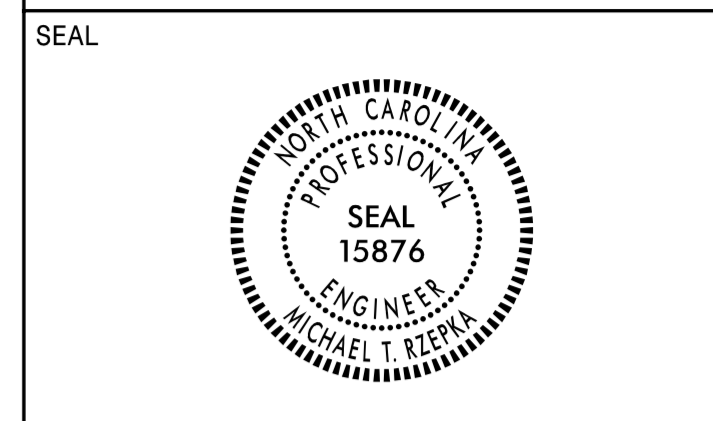


DOCUMENT NOT CONSIDERED FINAL UNLESS ALL SIGNATURES COMPLETED

401 QUANTITY REQ'D 3

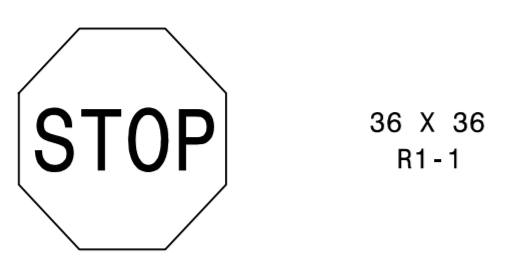


ONE WOOD POST PER SIGN

402 QUANTITY REQ'D 6

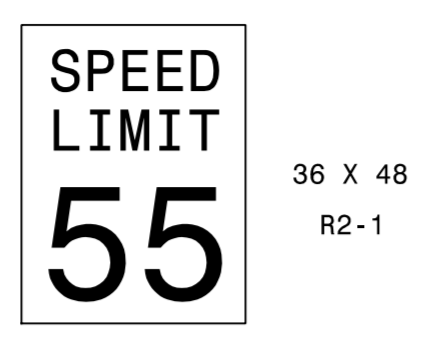


TWO WOOD POST PER SIGN

403 QUANTITY REQ'D 1

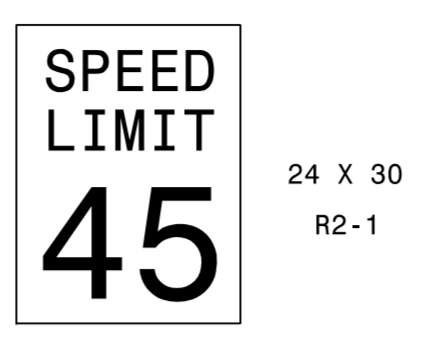

ONE WOOD POST PER SIGN

404 QUANTITY REQ'D 2

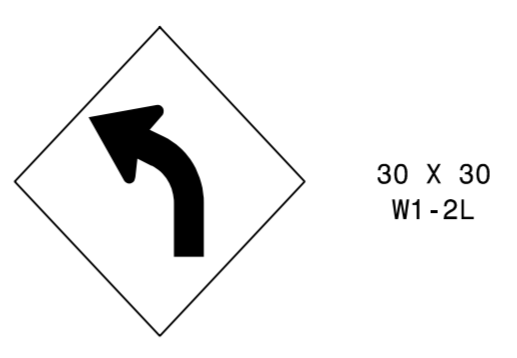

ONE WOOD POST PER SIGN

405 QUANTITY REQ'D 2




ONE WOOD POST PER SIGN

406 QUANTITY REQ'D 2




ONE WOOD POST PER SIGN

407 QUANTITY REQ'D 2

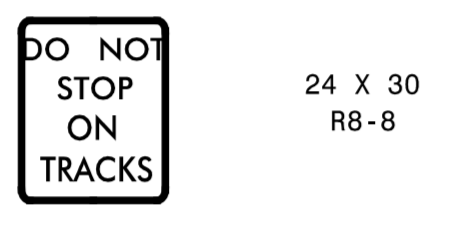

ONE WOOD POST PER SIGN

408 QUANTITY REQ'D 1

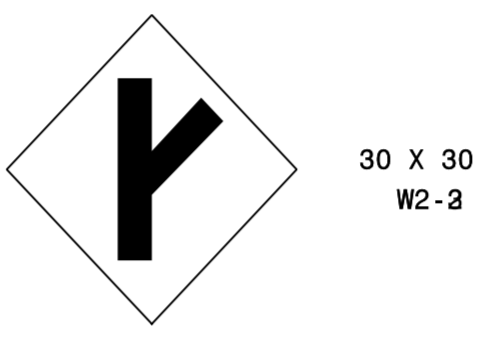


ONE WOOD POST PER SIGN

409 QUANTITY REQ'D 1




ONE WOOD POST PER SIGN

410 QUANTITY REQ'D 1

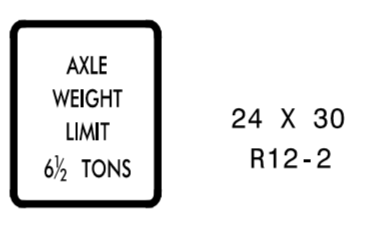


ONE WOOD POST PER SIGN

411 QUANTITY REQ'D 2

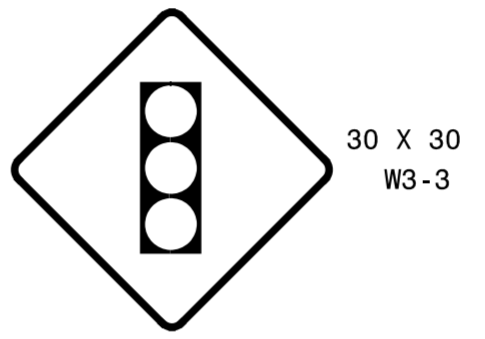


ONE WOOD POST PER SIGN

412 QUANTITY REQ'D 1

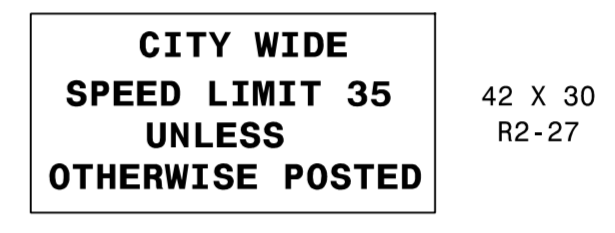


TWO WOOD POST PER SIGN

413 QUANTITY REQ'D 2

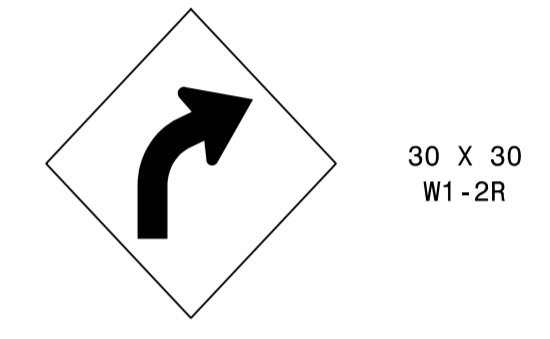


ONE WOOD POST PER SIGN

414 QUANTITY REQ'D 1

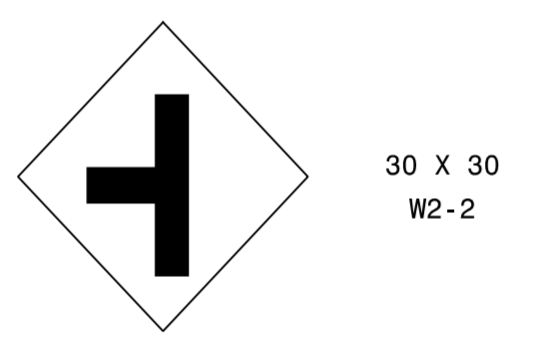


ONE WOOD POST PER SIGN

415 QUANTITY REQ'D 1

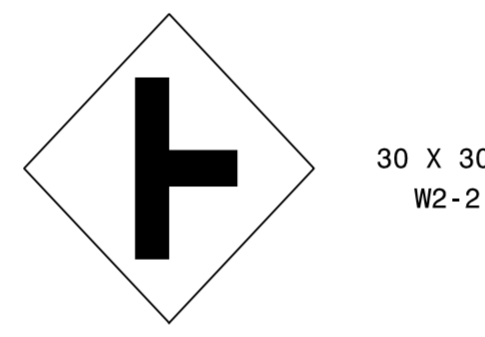


ONE WOOD POST PER SIGN

416 QUANTITY REQ'D 1

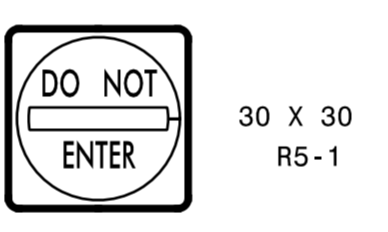


ONE WOOD POST PER SIGN

417 QUANTITY REQ'D 1

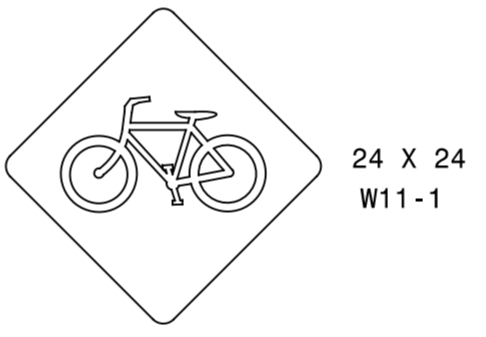


ONE WOOD POST PER SIGN

418 QUANTITY REQ'D 1

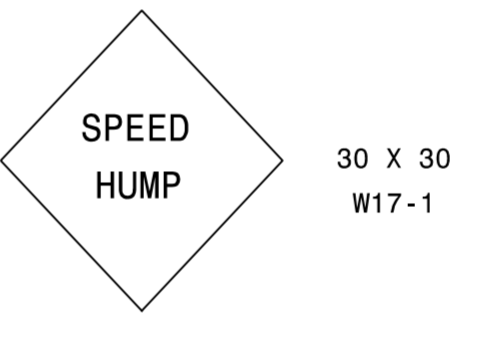

ONE WOOD POST PER SIGN

419 QUANTITY REQ'D 1

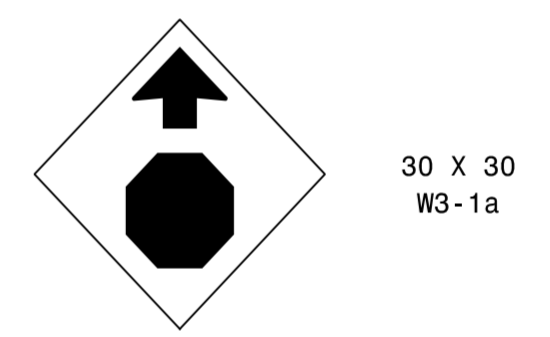


ONE WOOD POST PER SIGN

420 QUANTITY REQ'D 4



421 QUANTITY REQ'D 1

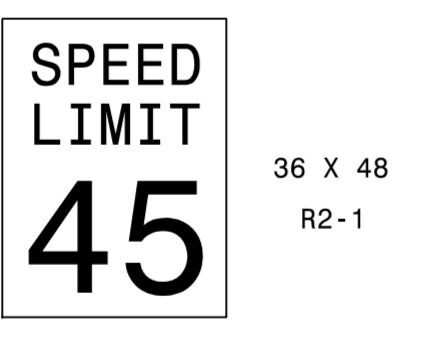


TWO WOOD POST PER SIGN



TYPE "E" SIGNS

10/5/2016 10:57:06 AM R:\Projects\3826_sgn_esc\signs.dgn P:\erence & Hutchison, Inc.

APPROVED: *Michael T. Rzepka*
DATE: 9/20/2016

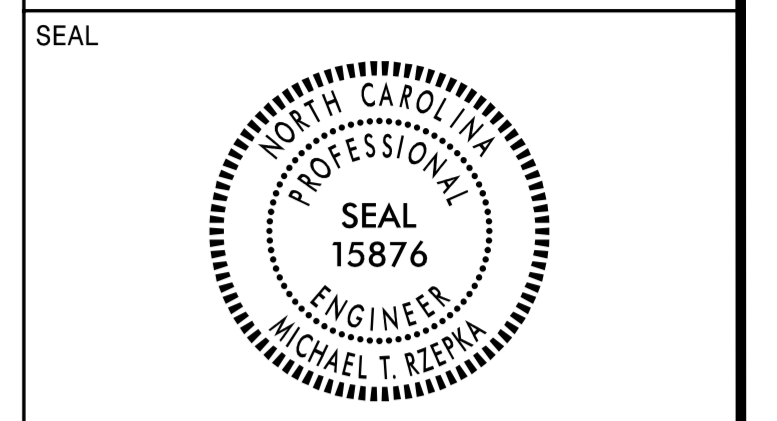

DOCUMENT NOT CONSIDERED FINAL UNLESS ALL SIGNATURES COMPLETED

501

MOUNT ON ONE WOOD POST

502

MOUNT ON TWO WOOD POSTS

503

MOUNT ON ONE WOOD POST

504

MOUNT ON ONE WOOD POST

505

MOUNT ON TWO WOOD POSTS

506

MOUNT ON ONE WOOD POST

507

MOUNT ON TWO WOOD POSTS

508

MOUNT ON TWO WOOD POSTS

509

MOUNT ON TWO WOOD POSTS

510

MOUNT ON TWO WOOD POSTS

511

MOUNT ON ONE WOOD POST

512

MOUNT ON TWO WOOD POSTS

513

MOUNT ON ONE WOOD POST

514

MOUNT ON TWO WOOD POSTS

515

MOUNT ON ONE WOOD POST

516

MOUNT ON TWO WOOD POSTS

517

MOUNT ON TWO WOOD POSTS

518

MOUNT ON ONE WOOD POST

521

MOUNT ON ONE WOOD POST

519

MOUNT ON ONE WOOD POST

520

MOUNT ON ONE WOOD POST


9/20/2016 10:30 AM R-3826_sgn_fa_sgn.dgn
P:\reference\Hutchinson, Inc.



TYPE "F" SIGNS

APPROVED: Michael T. Rzepka
DocuSigned by: Michael T. Rzepka
 018C3480C280460

DATE: 9/20/2016

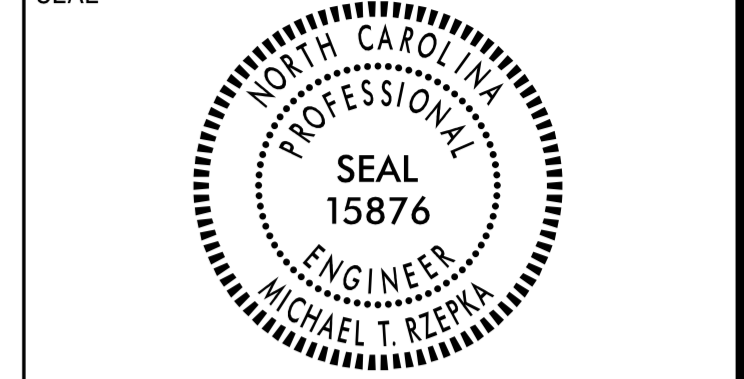

DOCUMENT NOT CONSIDERED FINAL UNLESS ALL SIGNATURES COMPLETED

SIGN NUMBER: 301 **BACKG COLOR: Green**
TYPE: D **COPY COLOR: White**
QUANTITY: 1


SYMBOL	X	Y	WID	HT
AR_Type D	5.5	15	6	9

SIGN WIDTH: 5'-6"
HEIGHT: 3'-0"
TOTAL AREA: 16.5 Sq.Ft.

BORDER TYPE: INSET
RECESS: 0"
WIDTH: 0.75"
RADII: 6"

NO. Z BARS: 0 **MAT'L: 0.080" (2.0 mm) ALUMINUM**
LENGTH: 0

DESIGN BY: ACP **CHECKED BY: MTR** **DATE: Aug 10, 2016**
PROJECT ID: R-3826 **DIV: 8**

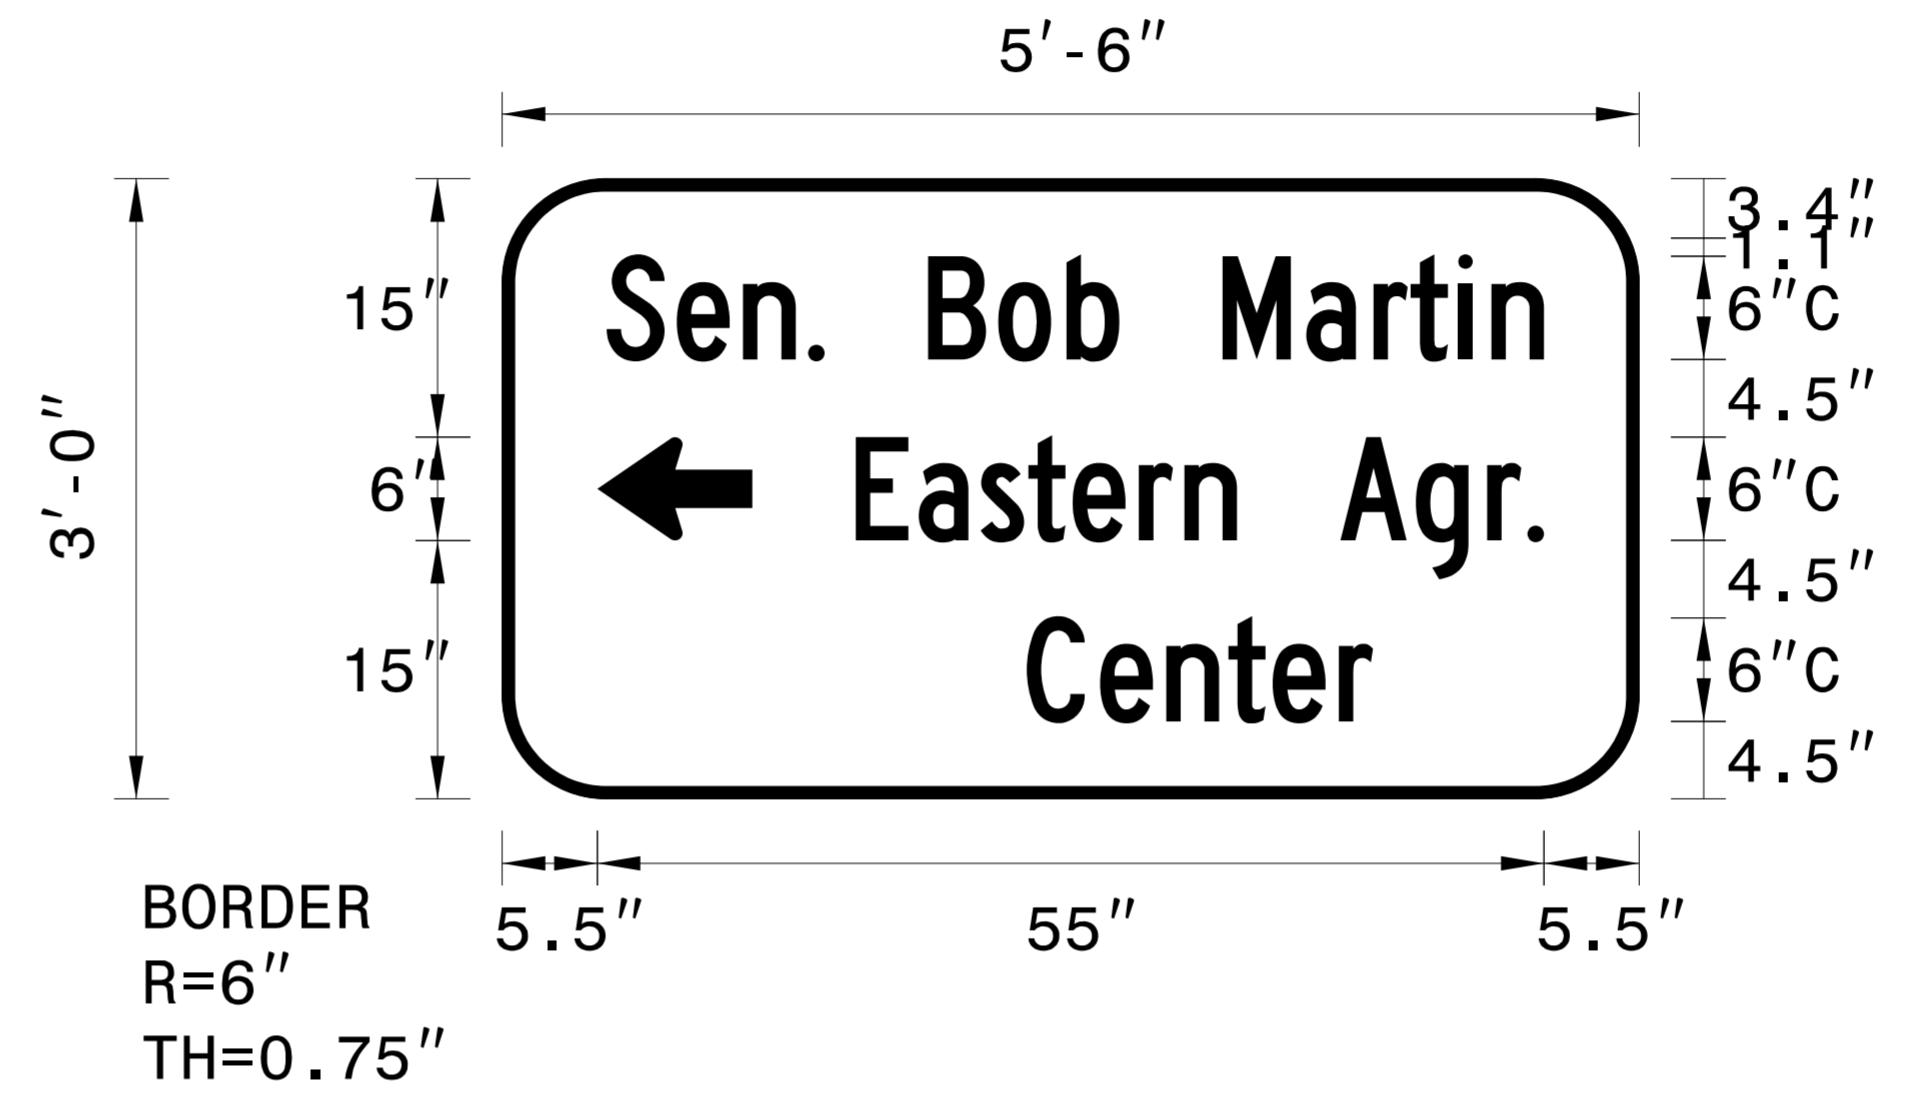

USE NOTES:

- Legend and border(except those that are colored black) shall be direct applied Grade B sheeting.
- Background shall be Grade C reflective sheeting.
- Shields; A, B, and C type arrows shall be on 0.032" (0.8mm) aluminum and demountable.

Spacing Factor is 1 unless specified otherwise

LETTER POSITIONS

Letter spacings are to start of next letter																	Series/Size Text Length	
	S	e	n	.	B	o	b	M	a	r	t	i	n					C 2000
6.1	4.1	3.8	3.8	1	6	4.1	4	3.1	6	4.9	3.9	2.2	2.8	1.9	3.1	5.5	54.4	
	E	a	s	t	e	r	n	A	g	r	.							C 2000
20.5	3.7	3.6	2.8	2.6	3.8	2.6	3.1	6	4.4	4.1	2.3	1	5.5				40	
	C	e	n	t	e	r												C 2000
30.5	4.3	3.8	3.6	2.6	3.8	2	15.4										20.1	

FILENAME: r3826_sgn_signdesigns_bobl1

NORTH CAROLINA D.O.T. SIGN DETAIL



SIGN DESIGN

9/20/2016
 R:\Sign\NCR-3826_sgn_signdesigns_bobl1.dgn
 Plarnee & Hutchison, Inc.

APPROVED: *Michael T. Rzepka*
DocuSigned by:
Michael T. Rzepka
018C3480C26049D...

DATE: 9/20/2016



**DOCUMENT NOT CONSIDERED FINAL
UNLESS ALL SIGNATURES COMPLETED**

SIGN NUMBER: 302 **BACKG COLOR: Green**
TYPE: D **COPY COLOR: White**
QUANTITY: 1


SYMBOL	X	Y	WID	HT
AR_Type D	51.5	15	6	9

SIGN WIDTH: 5'-6"
HEIGHT: 3'-0"
TOTAL AREA: 16.5 Sq.Ft.

BORDER TYPE: INSET
RECESS: 0"
WIDTH: 0.75"
RADII: 6"

NO. Z BARS: **MAT'L: 0.080" (2.0 mm) ALUMINUM**
LENGTH:

DESIGN BY: ACP **CHECKED BY: MRT** **DATE: Aug 23, 2016**
PROJECT ID: R-3826 **DIV: 8**

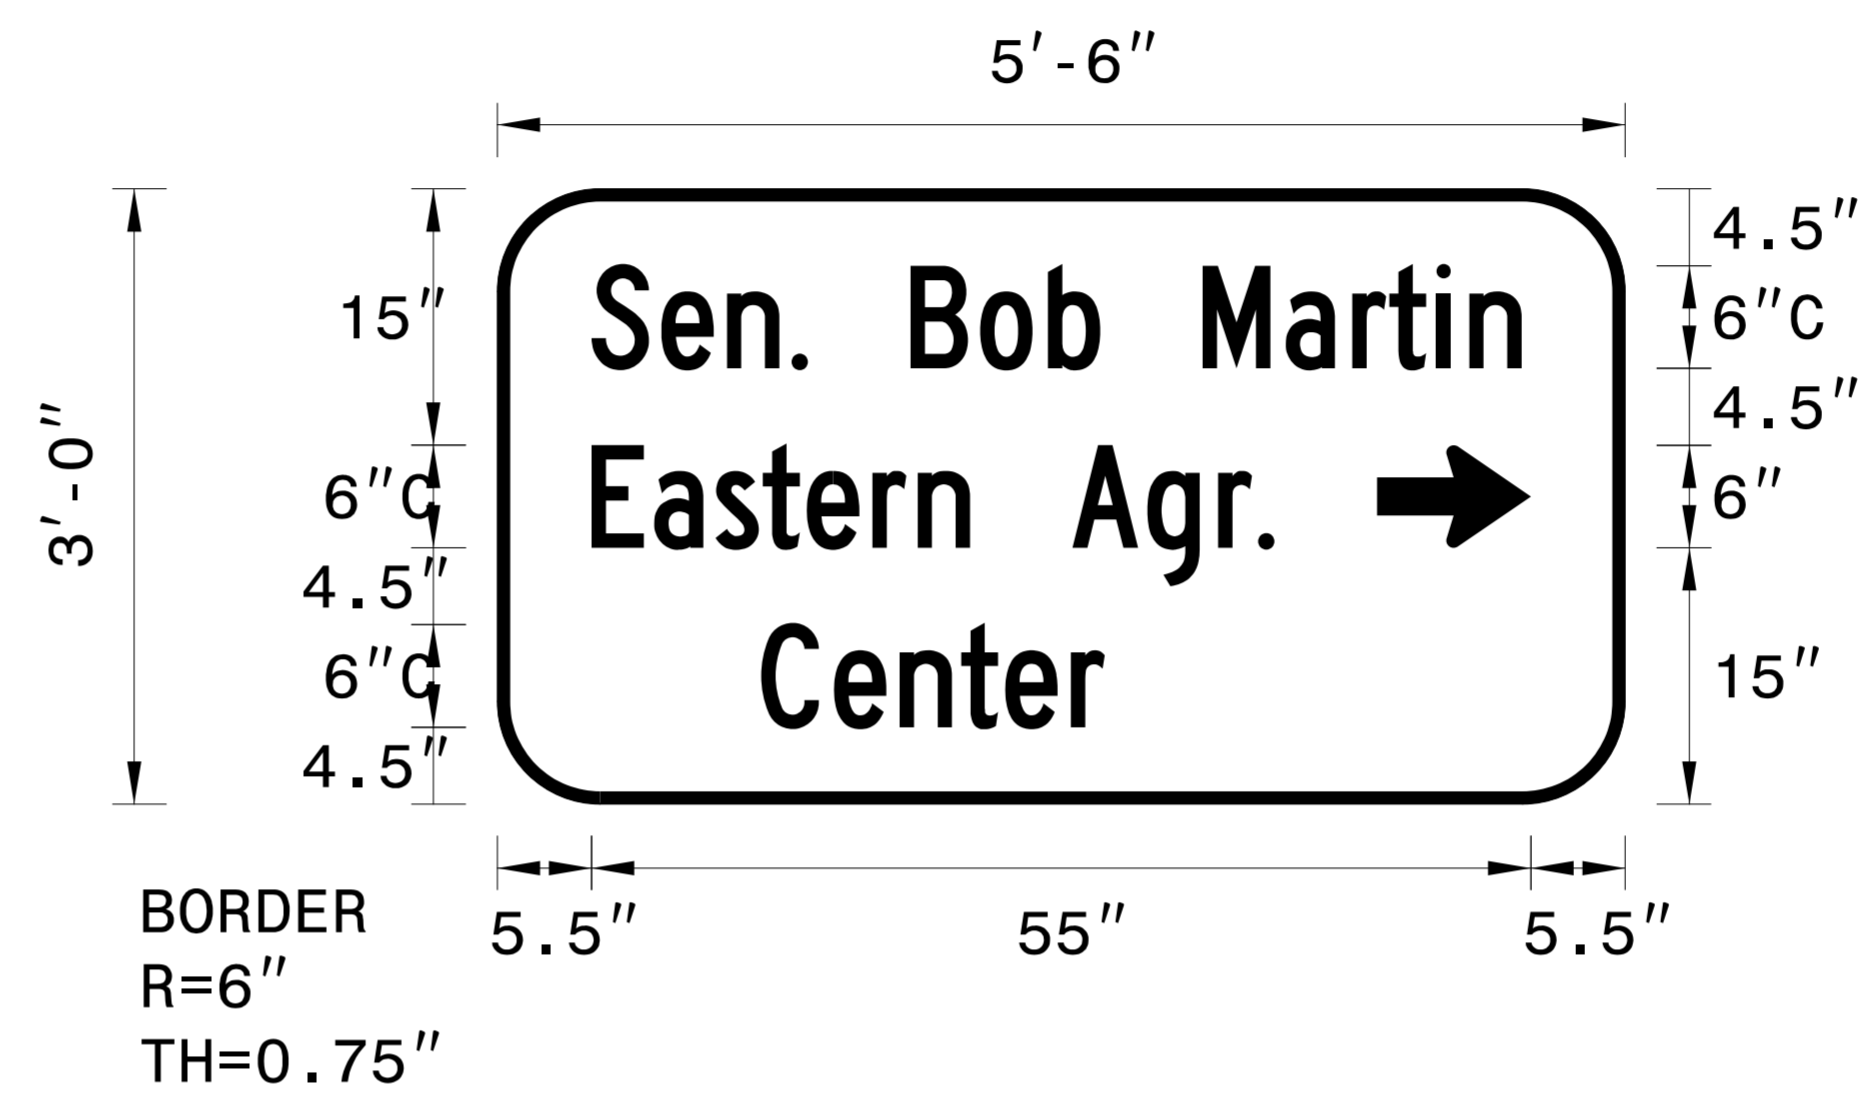

USE NOTES:

1. Legend and border(except those that are colored black) shall be direct applied Grade B sheeting.
2. Background shall be Grade C reflective sheeting.
3. Shields; A, B, and C type arrows shall be on 0.032" (0.8mm) aluminum and demountable.

Spacing Factor is 1 unless specified otherwise

LETTER POSITIONS


Letter spacings are to start of next letter																Series/Size Text Length																				
	S	e	n	.		B	o	b		M	a	r	t	i	n																			C 2000 54.4		
5.5	4.1	3.8	3.8	1	6	4.1	4	3.1	6	4.9	3.9	2.2	2.8	1.9	3.1	6.1																			C 2000 40	
	E	a	s	t	e	r	n		A	g	r	.																							C 2000 20.1	
5.5	3.7	3.6	2.8	2.6	3.8	2.6	3.1	6	4.4	4.1	2.3	1	20.5																							
	C	e	n	t	e	r																														
15.4	4.3	3.8	3.6	2.6	3.8	2	30.5																													

FILENAME: r3826_sgn_signdesigns_bobrt_02 NORTH CAROLINA D.O.T. SIGN DETAIL



SIGN DESIGN

9/20/2016 R:\CV\2016\13826_sgn_signdesigns_bobrt_02.dgn H. Lawrence & Hutcheson, Inc.

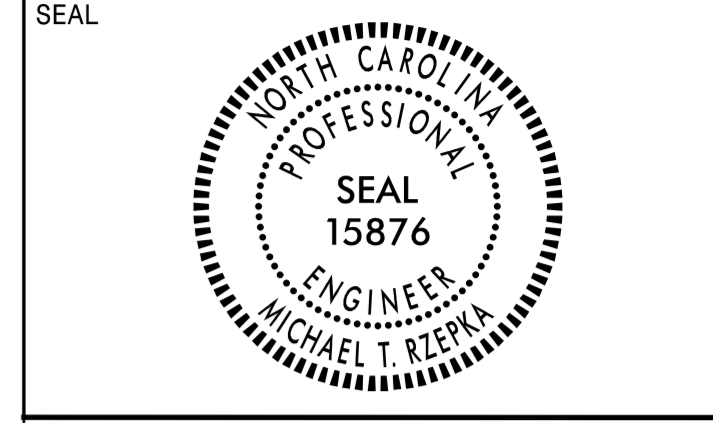

DOCUMENT NOT CONSIDERED FINAL
UNLESS ALL SIGNATURES COMPLETED

SIGN NUMBER: 304
TYPE: D
QUANTITY: 1
SIGN WIDTH: 6'-0"
HEIGHT: 2'-0"
TOTAL AREA: 12.0 Sq.Ft.

BACKG COLOR: Green
COPY COLOR: White

SYMBOL	X	Y	WID	HT


BORDER TYPE: FLUSH
RECESS: 0"
WIDTH: 0.75"
RADII: 3"

NO. Z BARS: MAT'L: 0.125" (3.2 mm) ALUMINUM
LENGTH:

DESIGN BY: ACP
PROJECT ID: R-3826

CHECKED BY: MTR
DIV: 1

DATE: Jun 01, 2016

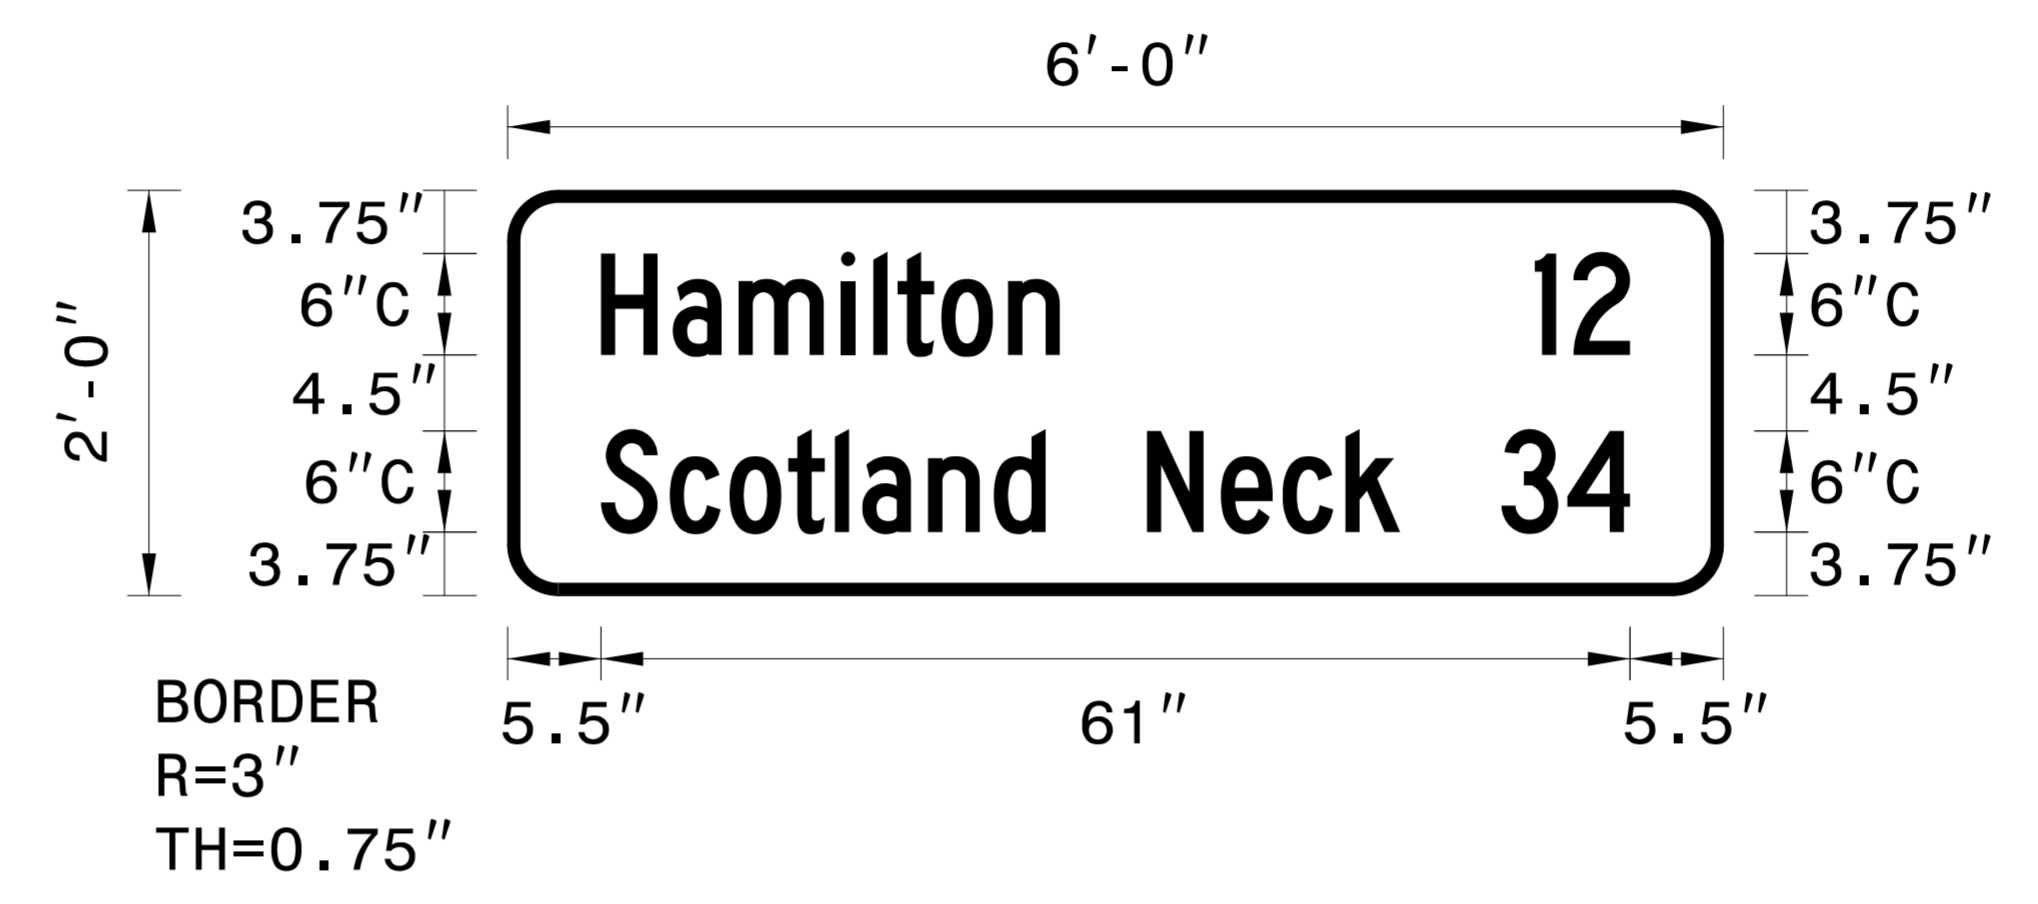

Spacing Factor is 1 unless specified otherwise

USE NOTES:

1. Legend and border(except those that are colored black) shall be direct applied Grade B sheeting.
2. Background shall be Grade C reflective sheeting.

LETTER POSITIONS

Letter spacings are to start of next letter

Letter Spacing Data															Series/Size Text Length						
	H	a	m	i	l	t	o	n													C 2000
5.5	4.3	3.9	6.1	1.9	1.4	2.6	4	3.1	39.3												27.2
	1	2																			C 2000
60.8	2.3	3.4	5.5																		5.6
	S	c	o	t	l	a	n	d		N	e	c	k								C 2000
5.5	4.1	3.5	3.5	2.8	1.6	3.9	3.9	3.1	6	4.4	3.7	3.7	3.2	19.1							47.3
	3	4																			C 2000
58.9	3.9	3.7	5.5																		7.6


FILENAME: r3826_sgn_signdesigns


NORTH CAROLINA D.O.T. SIGN DETAIL



SIGN DESIGN

9/20/2016
 R:\C\2016
 R3826_sgn_signdesigns-hamilton_04.dgn
 H. Rzepka & Associates, Inc.

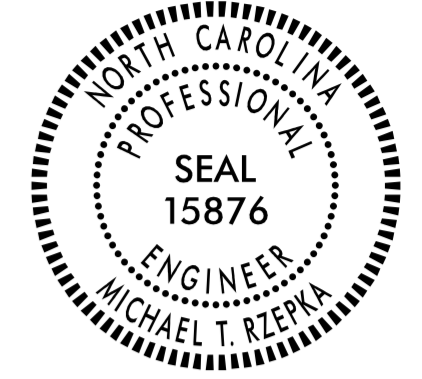
TIP NO. R-3826	SHEET NO. SIGN-8
APPROVED: <i>Michael T. Rzepka</i> <small>018C348C28049D...</small>	
DATE: 10/5/2016	
SEAL 	
DOCUMENT NOT CONSIDERED FINAL UNLESS ALL SIGNATURES COMPLETED	

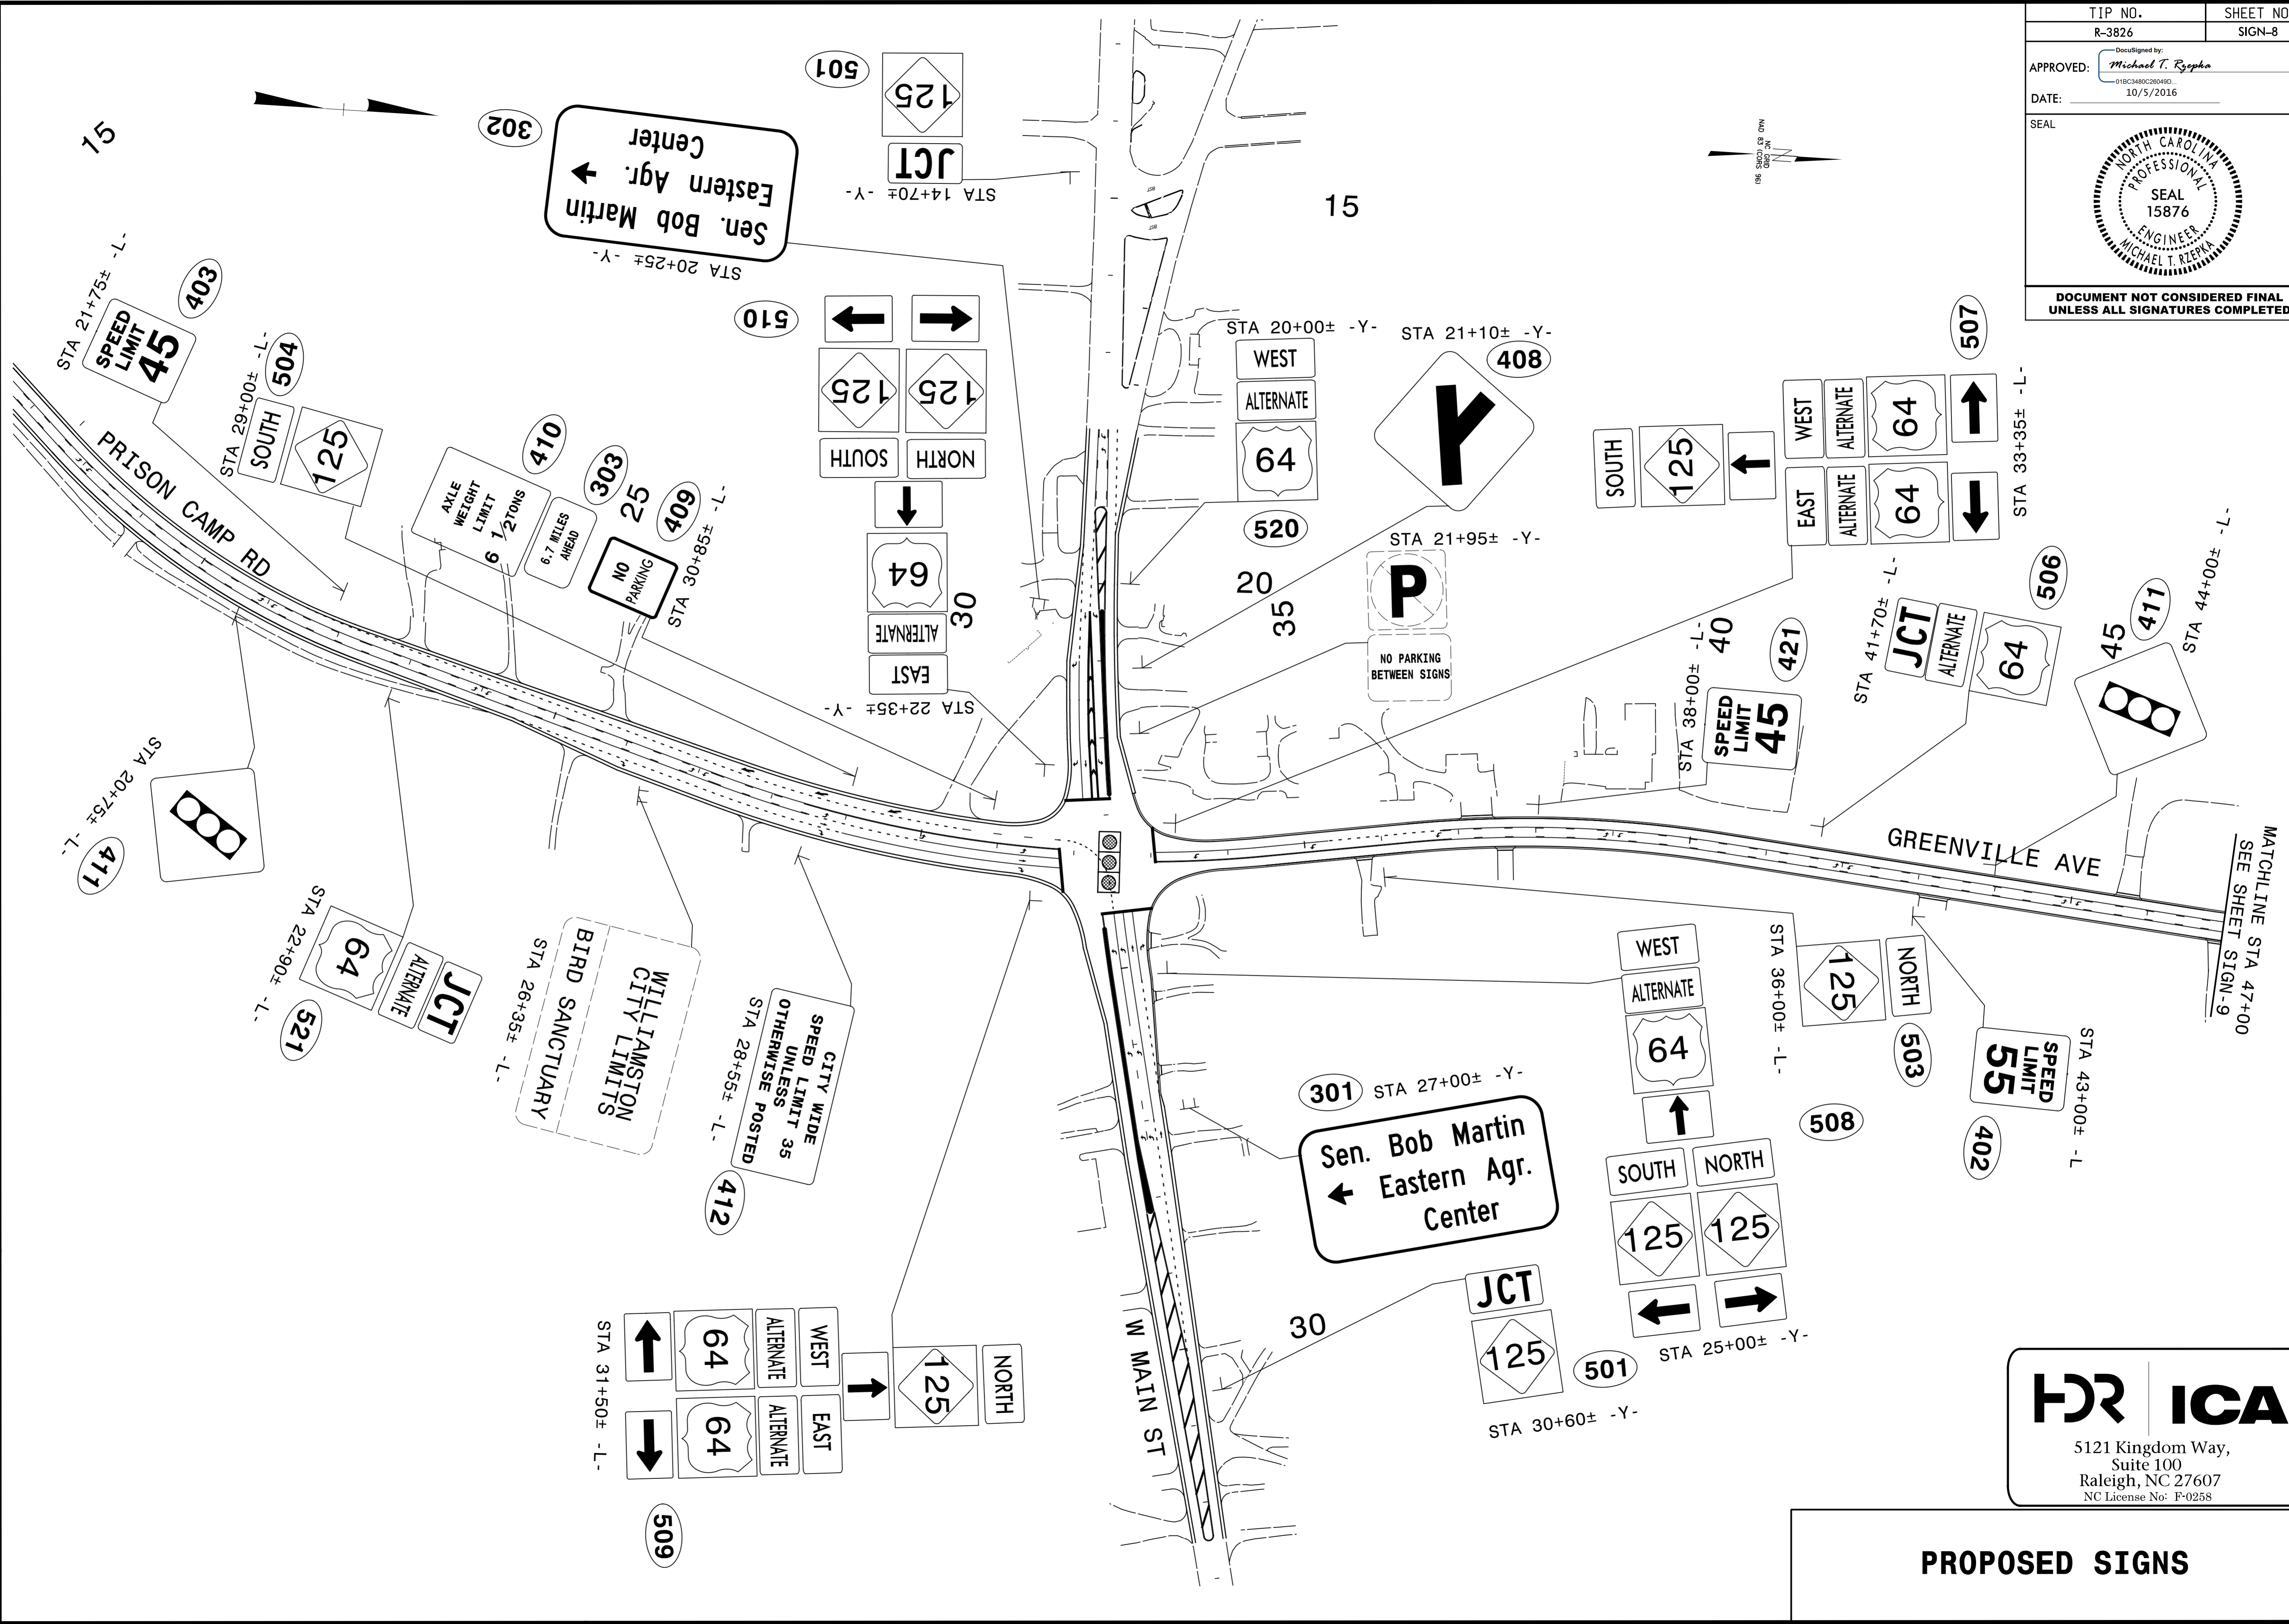


10/5/2016 10:57:26 AM R:\3826.sgn_prcp.dtl.01.dgn
 P:\erence & Hutchison, Inc.

HR ICA
 5121 Kingdom Way,
 Suite 100
 Raleigh, NC 27607
 NC License No: F-0258

PROPOSED SIGNS

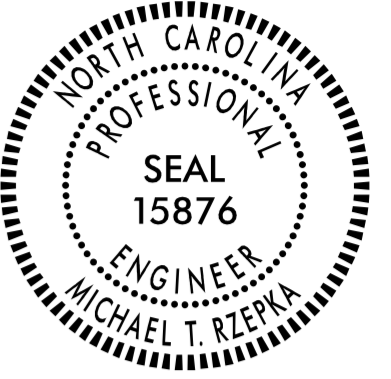TIP NO. R-3826	SHEET NO. SIGN-9
APPROVED: <i>Michael T. Rzepka</i> <small>018C348C28046D...</small>	
DATE: 9/20/2016	
SEAL 	
DOCUMENT NOT CONSIDERED FINAL UNLESS ALL SIGNATURES COMPLETED	

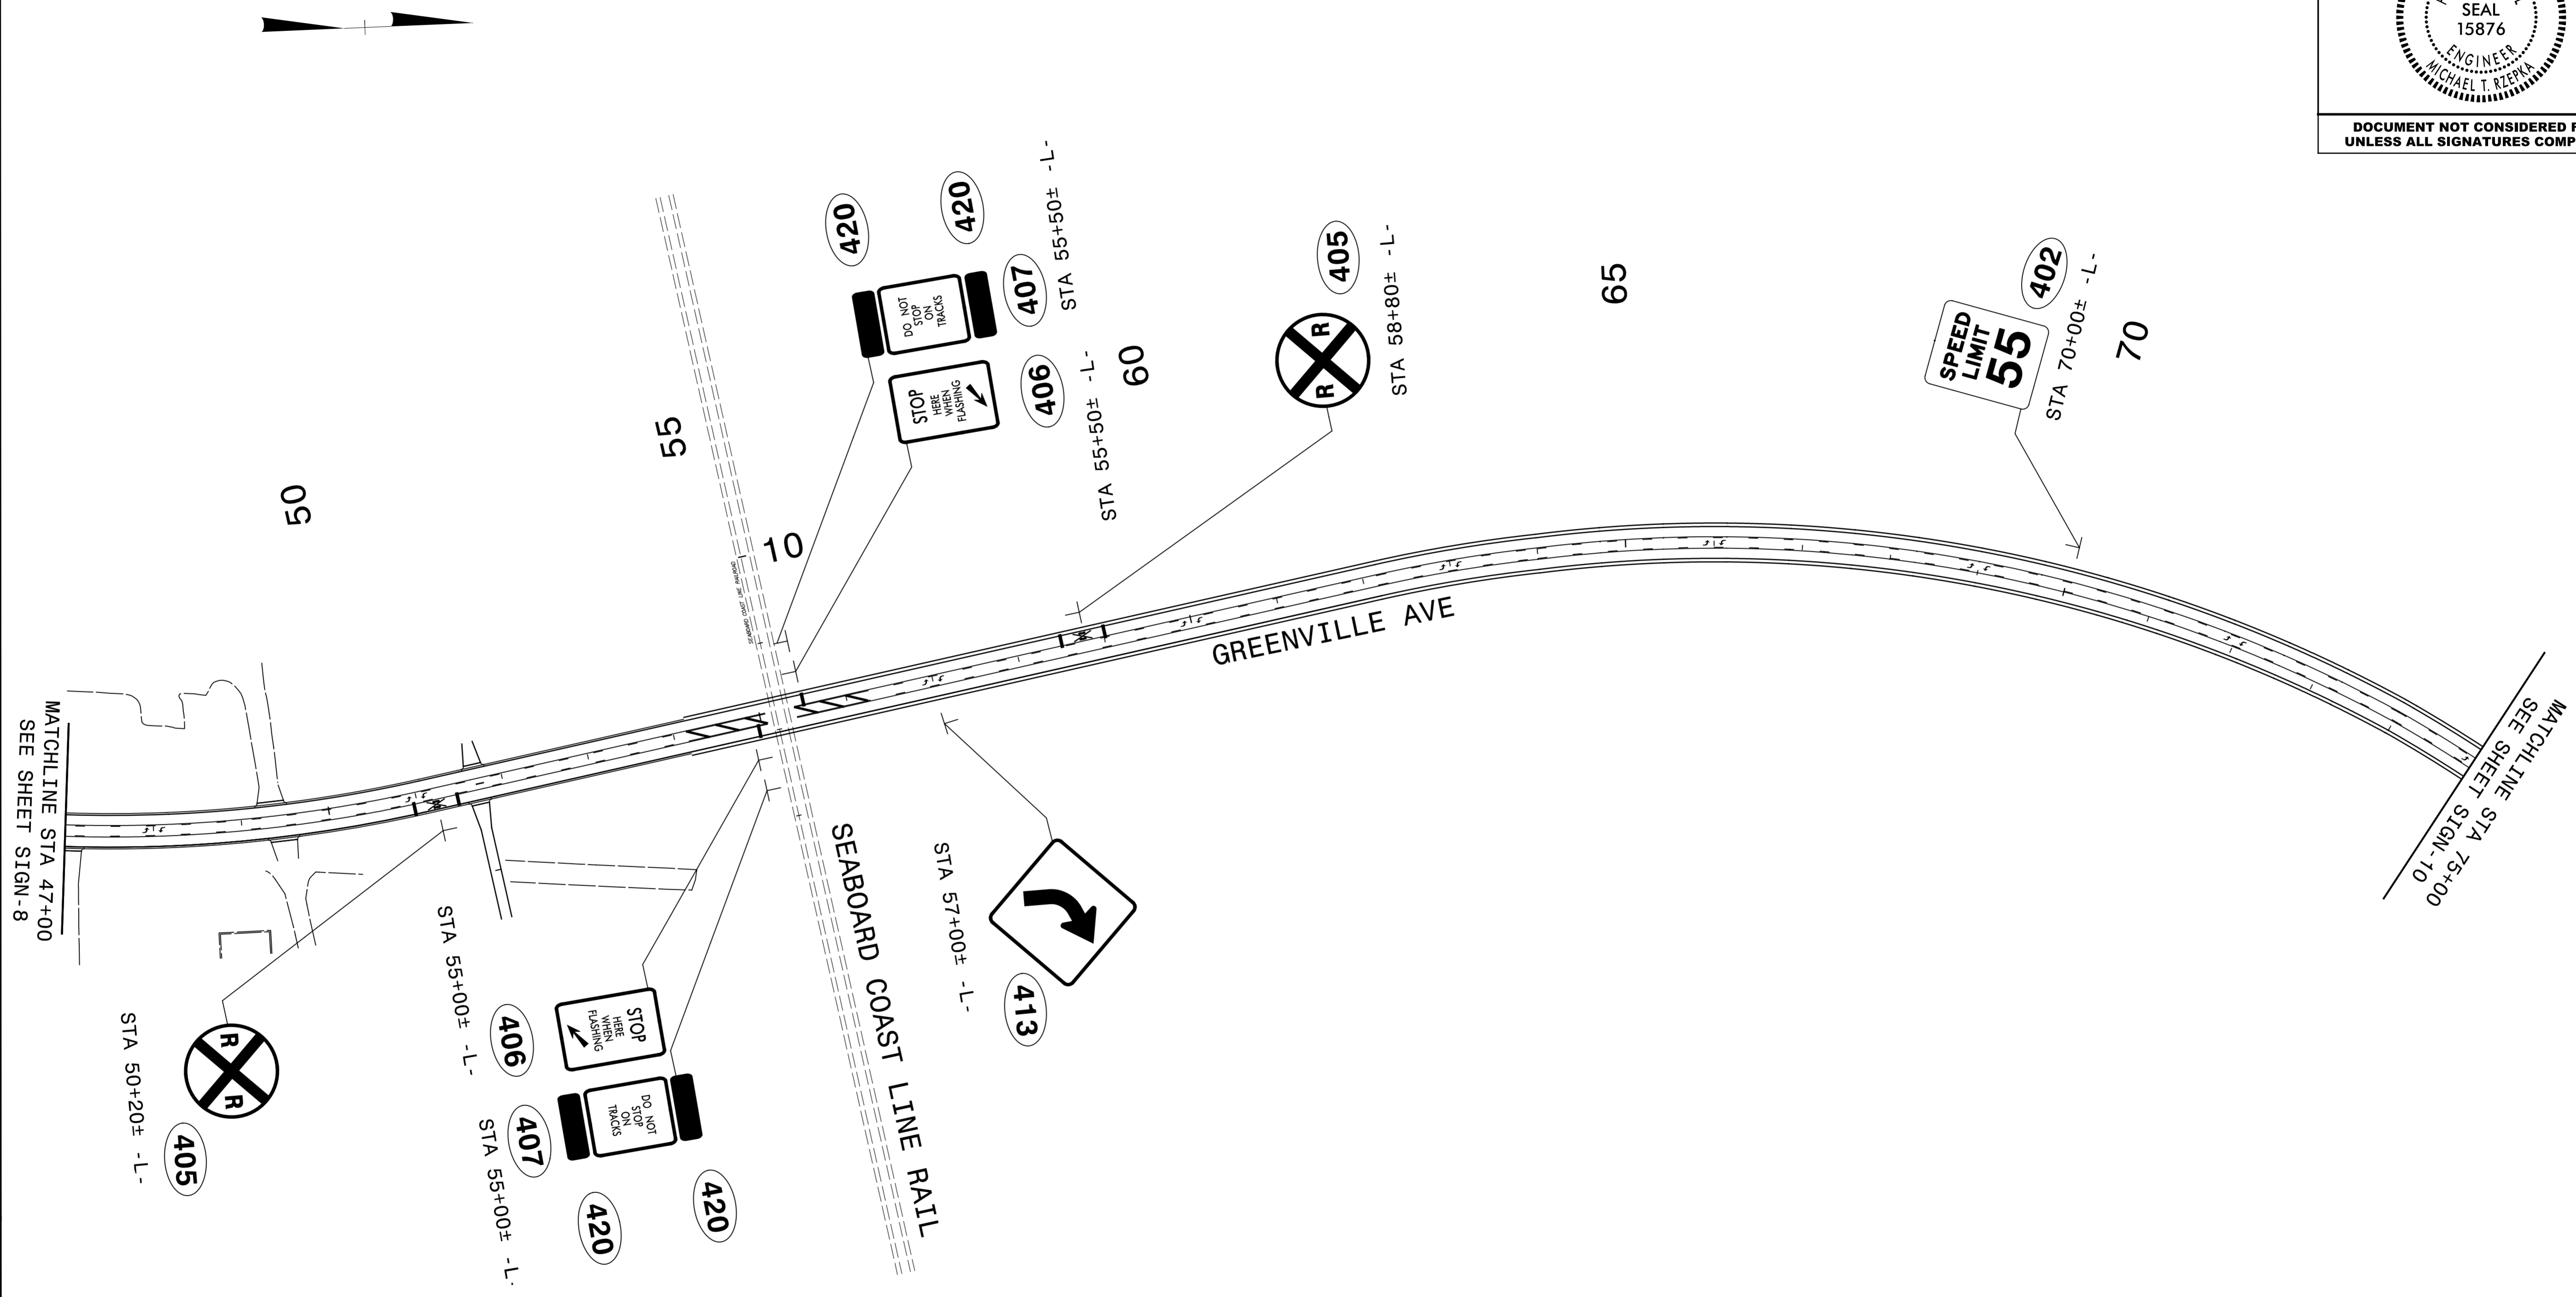


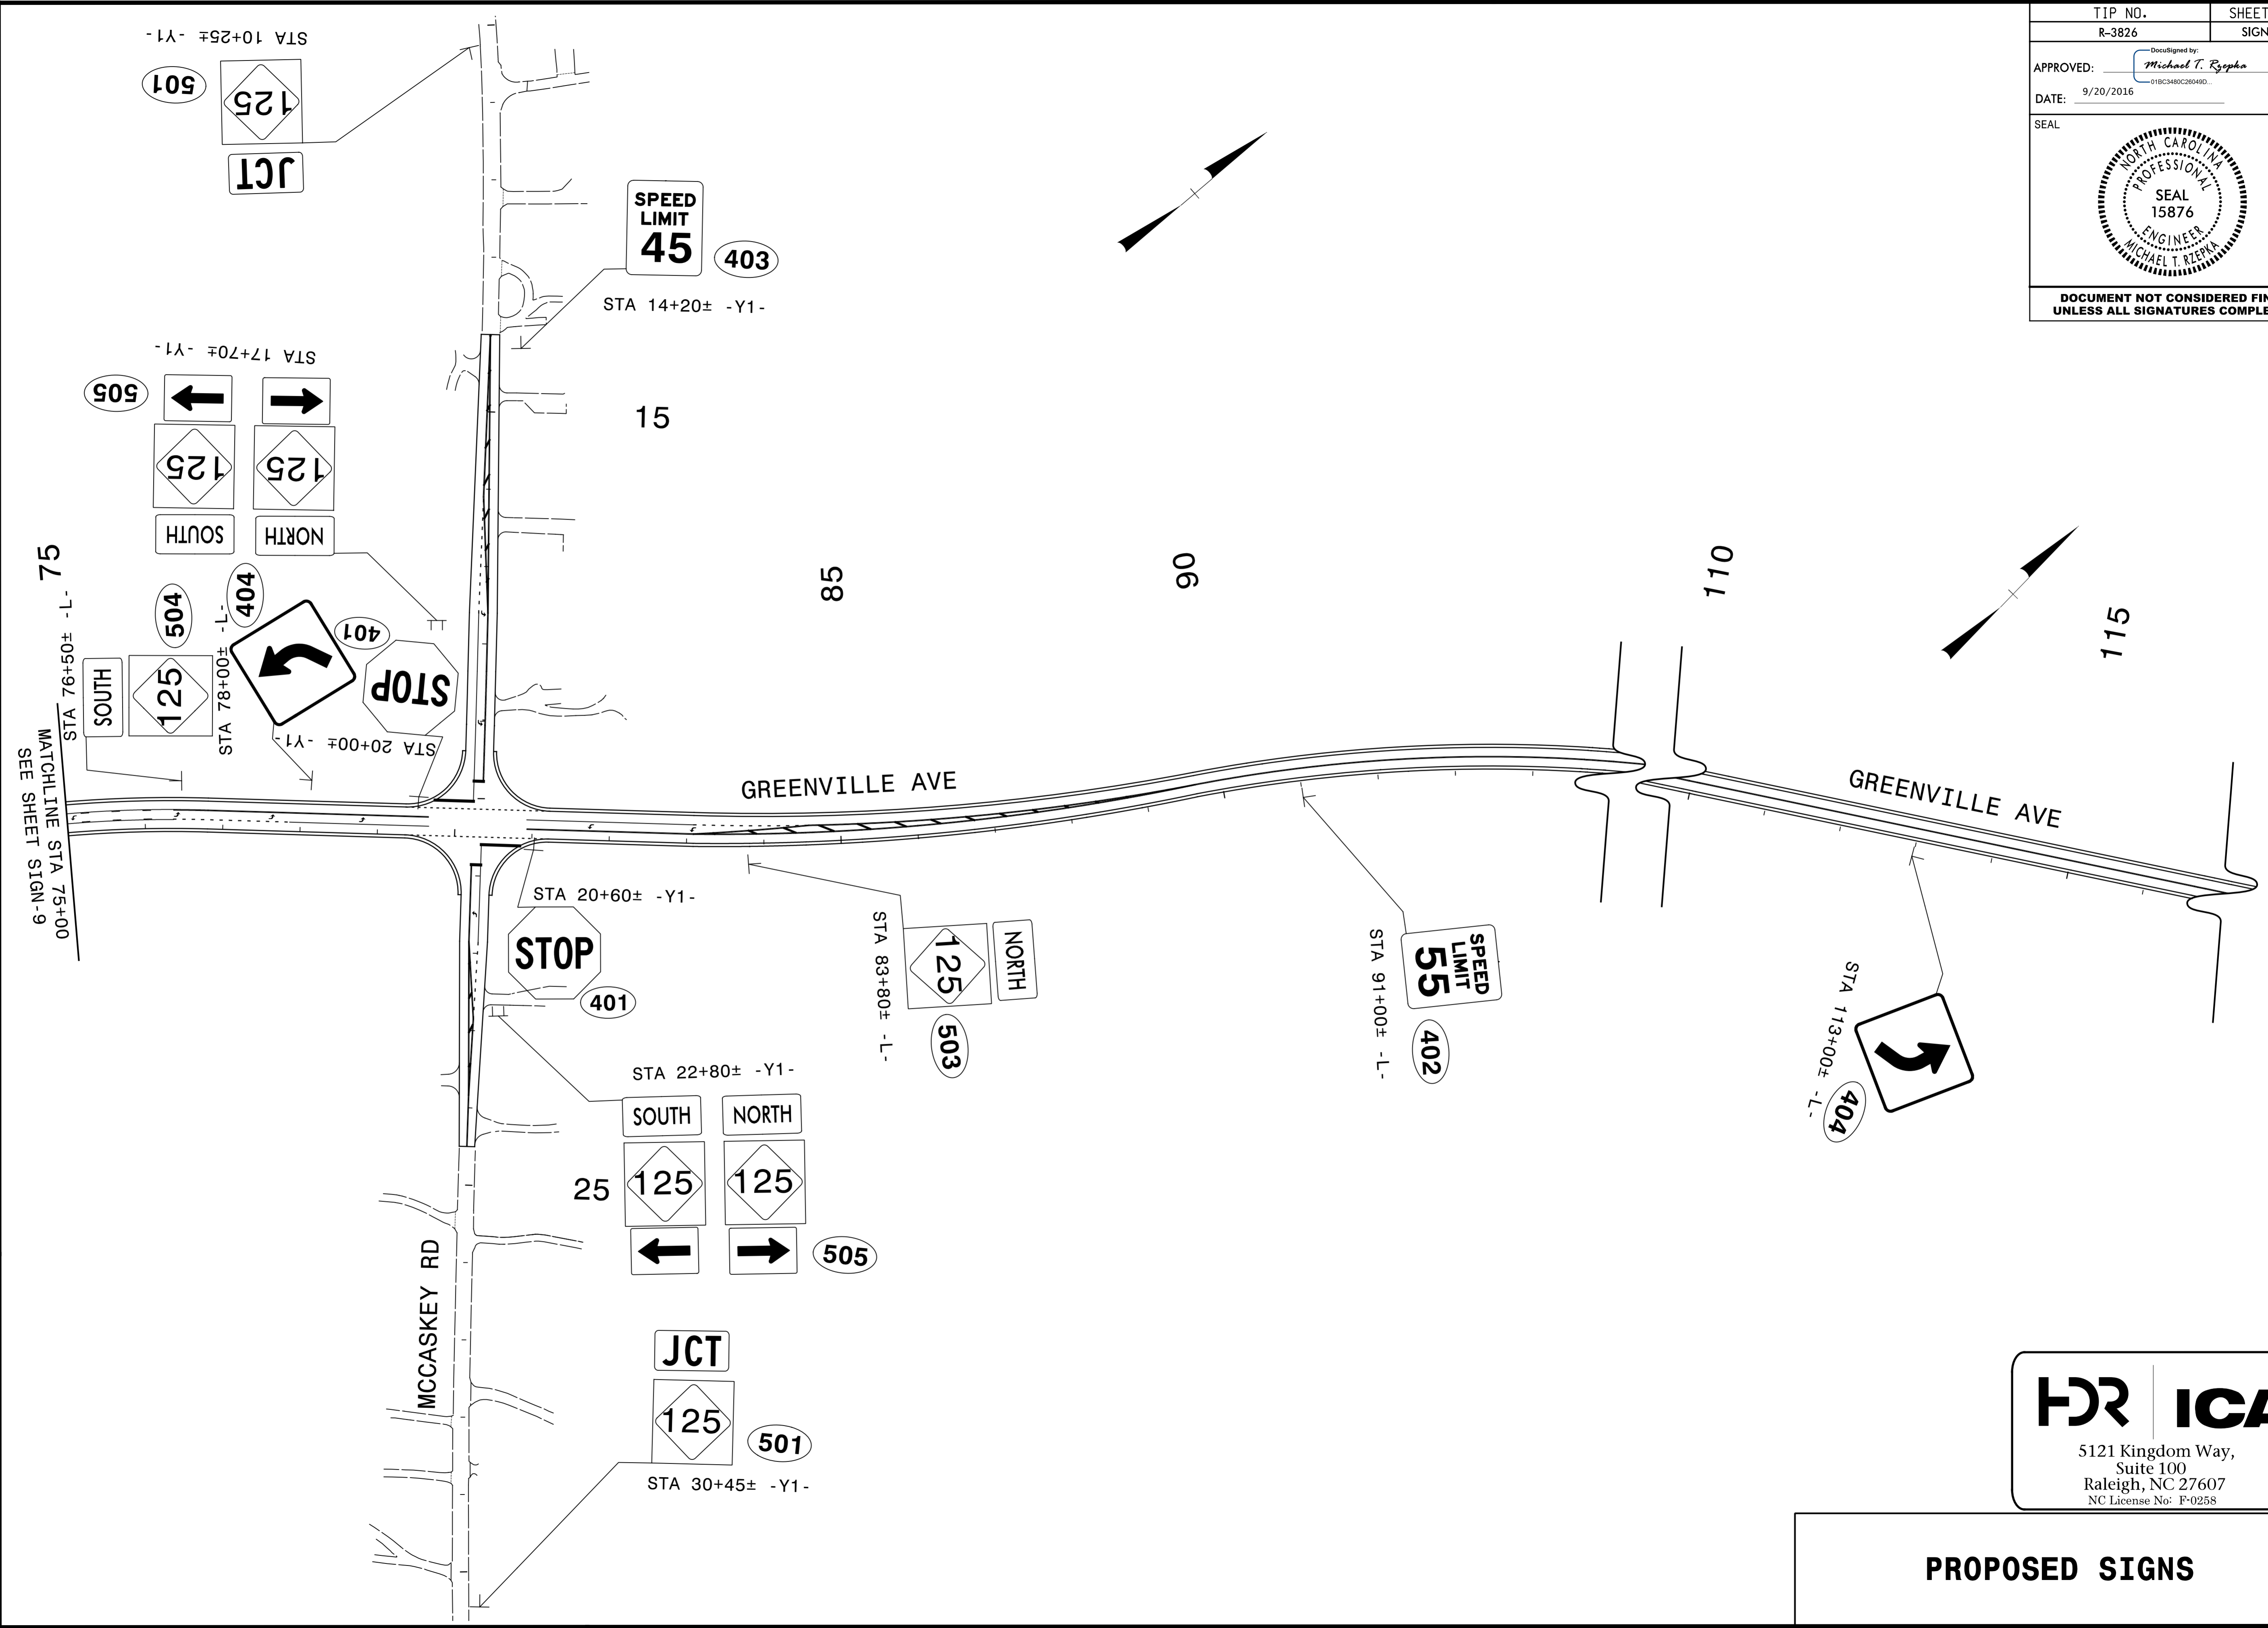
9/20/2016 9:02 AM
 R:\Projects\3826_sgn_rcep_dt1_02.dgn
 P:\Users\mtrzepka\Documents\Hatchinson, Inc.



5121 Kingdom Way,
 Suite 100
 Raleigh, NC 27607
 NC License No: F-0258

PROPOSED SIGNS


TIP NO. R-3826	SHEET NO. SIGN-10
APPROVED: <i>Michael T. Rzepka</i> <small>018C348C20048D</small>	
DATE: 9/20/2016	
SEAL 	
DOCUMENT NOT CONSIDERED FINAL UNLESS ALL SIGNATURES COMPLETED	




9/20/2016
 R:\3826\3826_sgn_prop.dtl.03.dgn
 P:\reference\Hutchinson, Inc.

HR ICA
 5121 Kingdom Way,
 Suite 100
 Raleigh, NC 27607
 NC License No: F-0258

PROPOSED SIGNS


TIP NO. R-3826	SHEET NO. SIGN-11
APPROVED: <i>Michael T. Rzepka</i> <small>01BC3480C28046D...</small>	
DATE: 9/20/2016	
SEAL 	
DOCUMENT NOT CONSIDERED FINAL UNLESS ALL SIGNATURES COMPLETED	

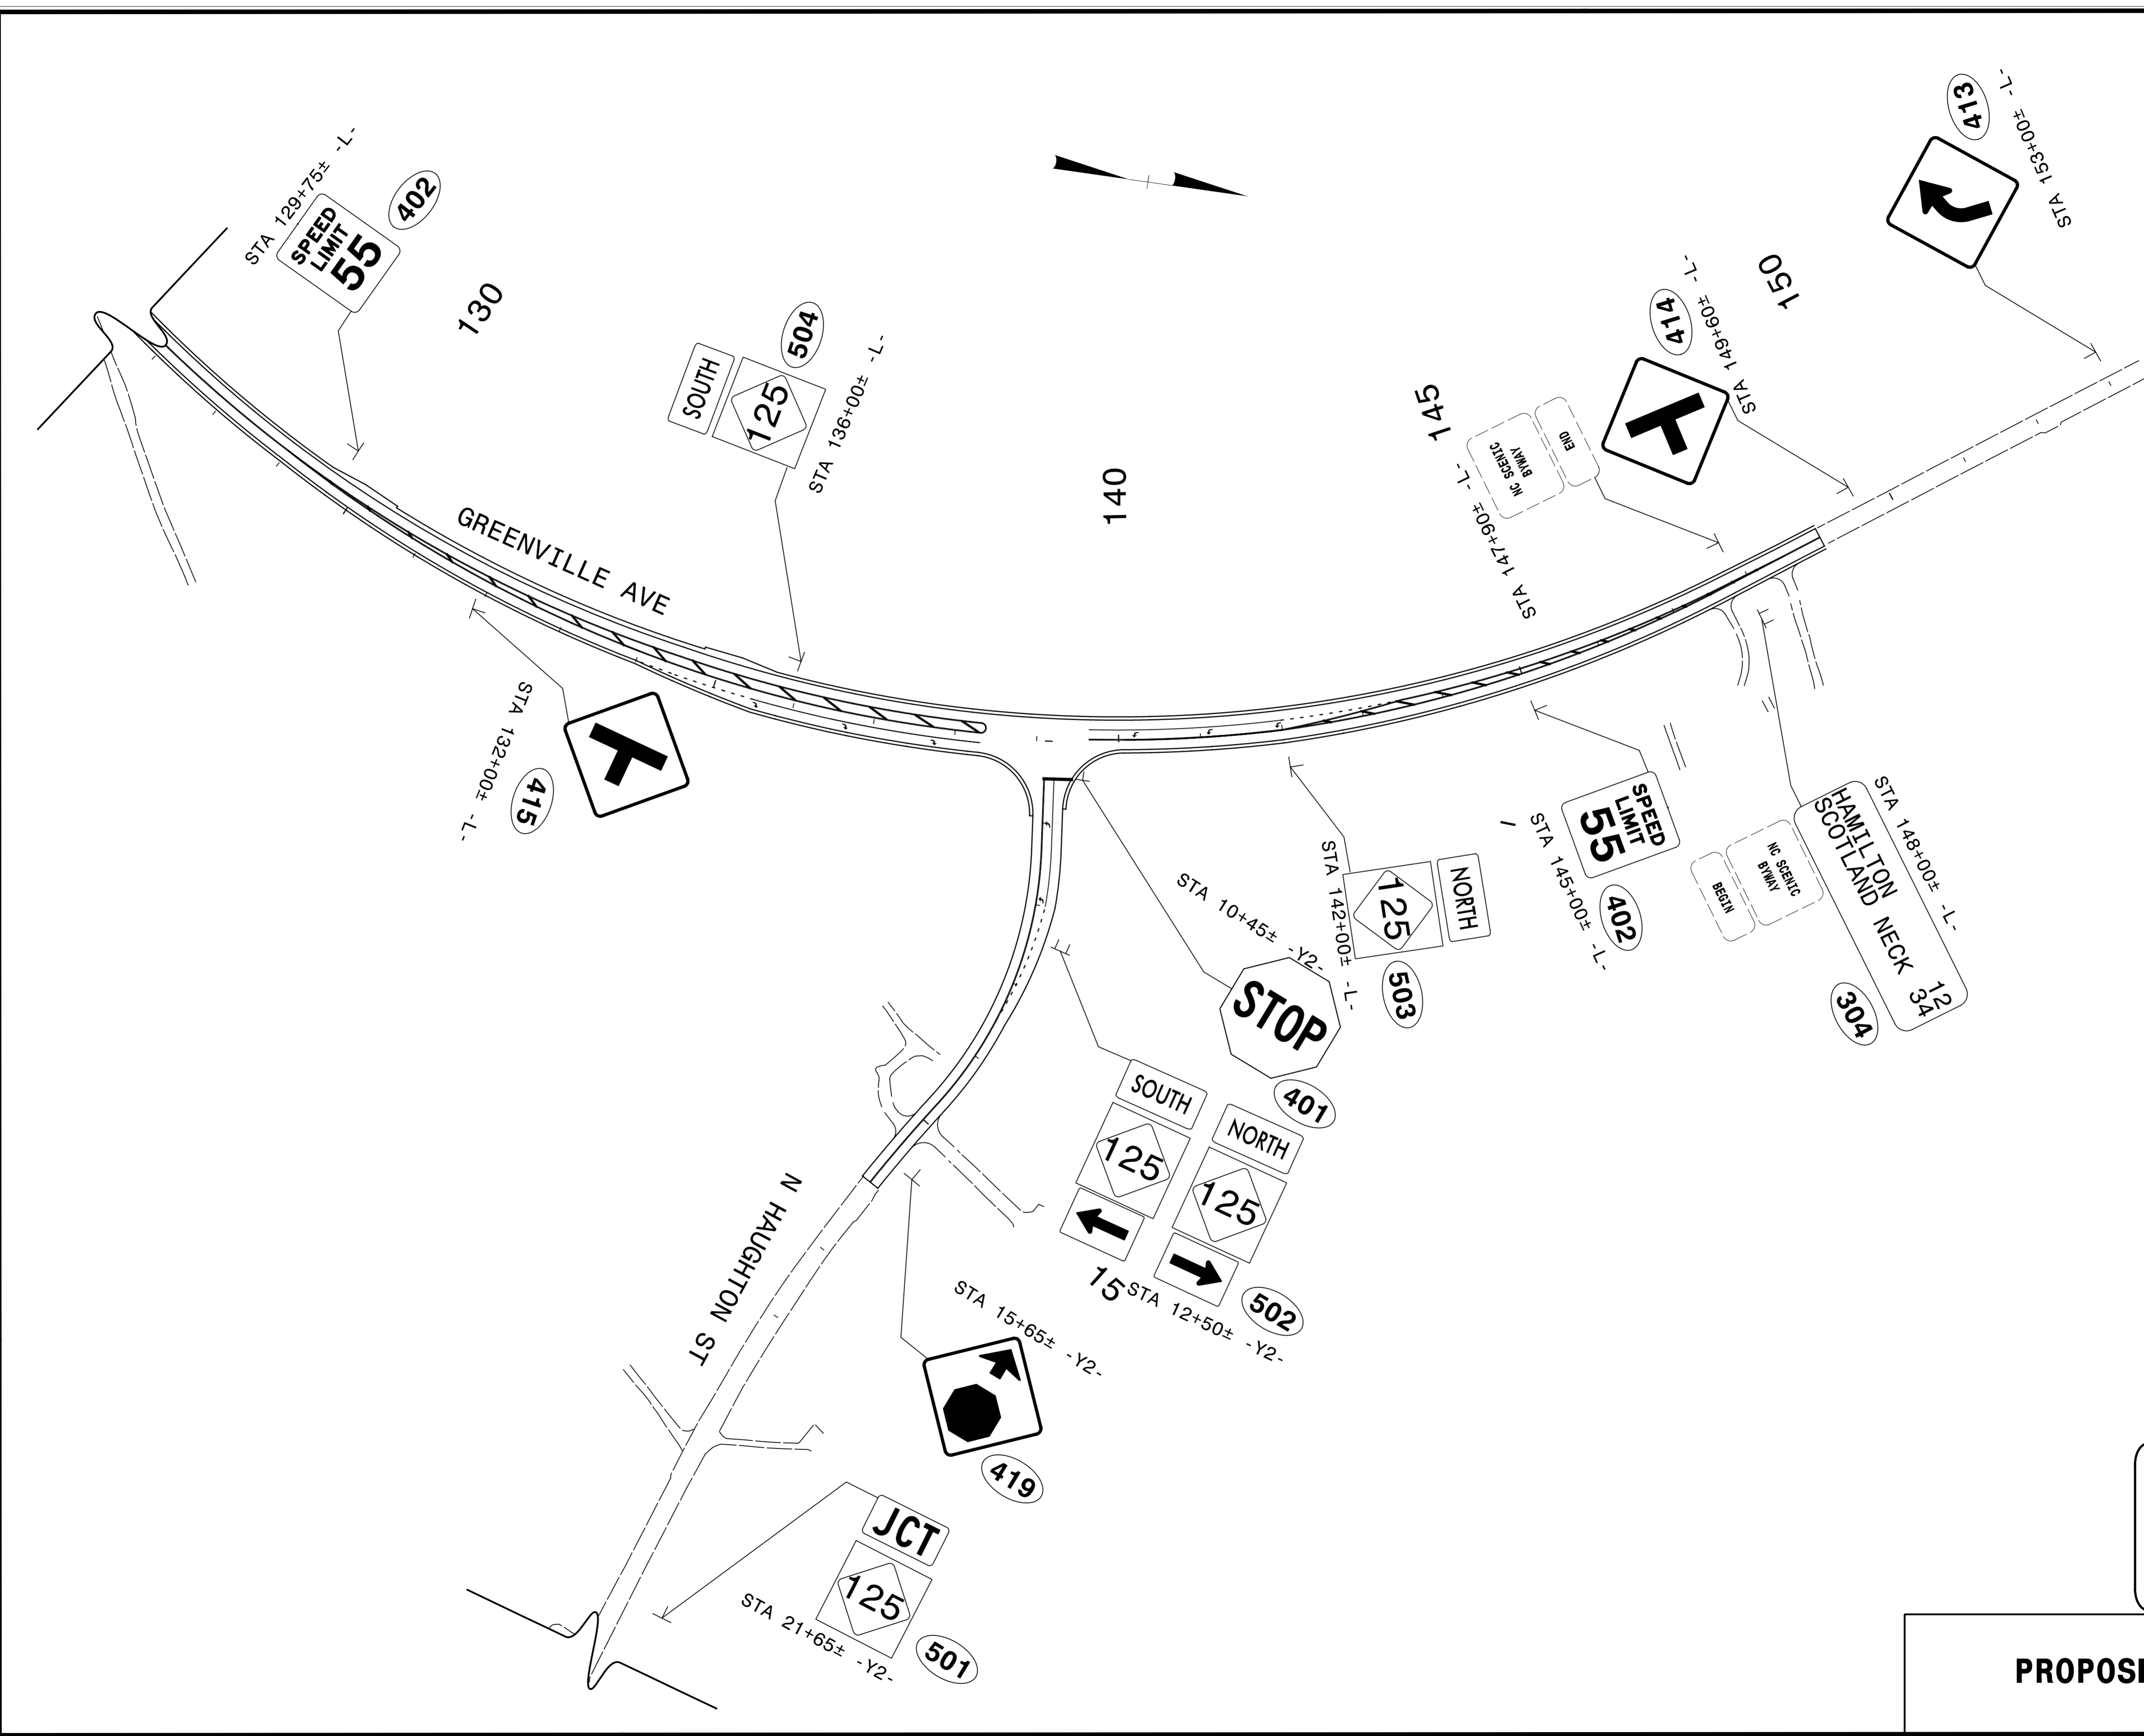


9/20/2016
 R:\3826\sign\prcp_dtl_04.dgn
 P:\reference\Hutchinson, Inc.

HR ICA
 5121 Kingdom Way,
 Suite 100
 Raleigh, NC 27607
 NC License No: F-0258

PROPOSED SIGNS


TIP NO. R-3826	SHEET NO. SIGN-12
APPROVED: <i>Michael T. Rzepka</i> <small>018C348C28046D</small>	
DATE: 9/20/2016	
SEAL 	
DOCUMENT NOT CONSIDERED FINAL UNLESS ALL SIGNATURES COMPLETED	

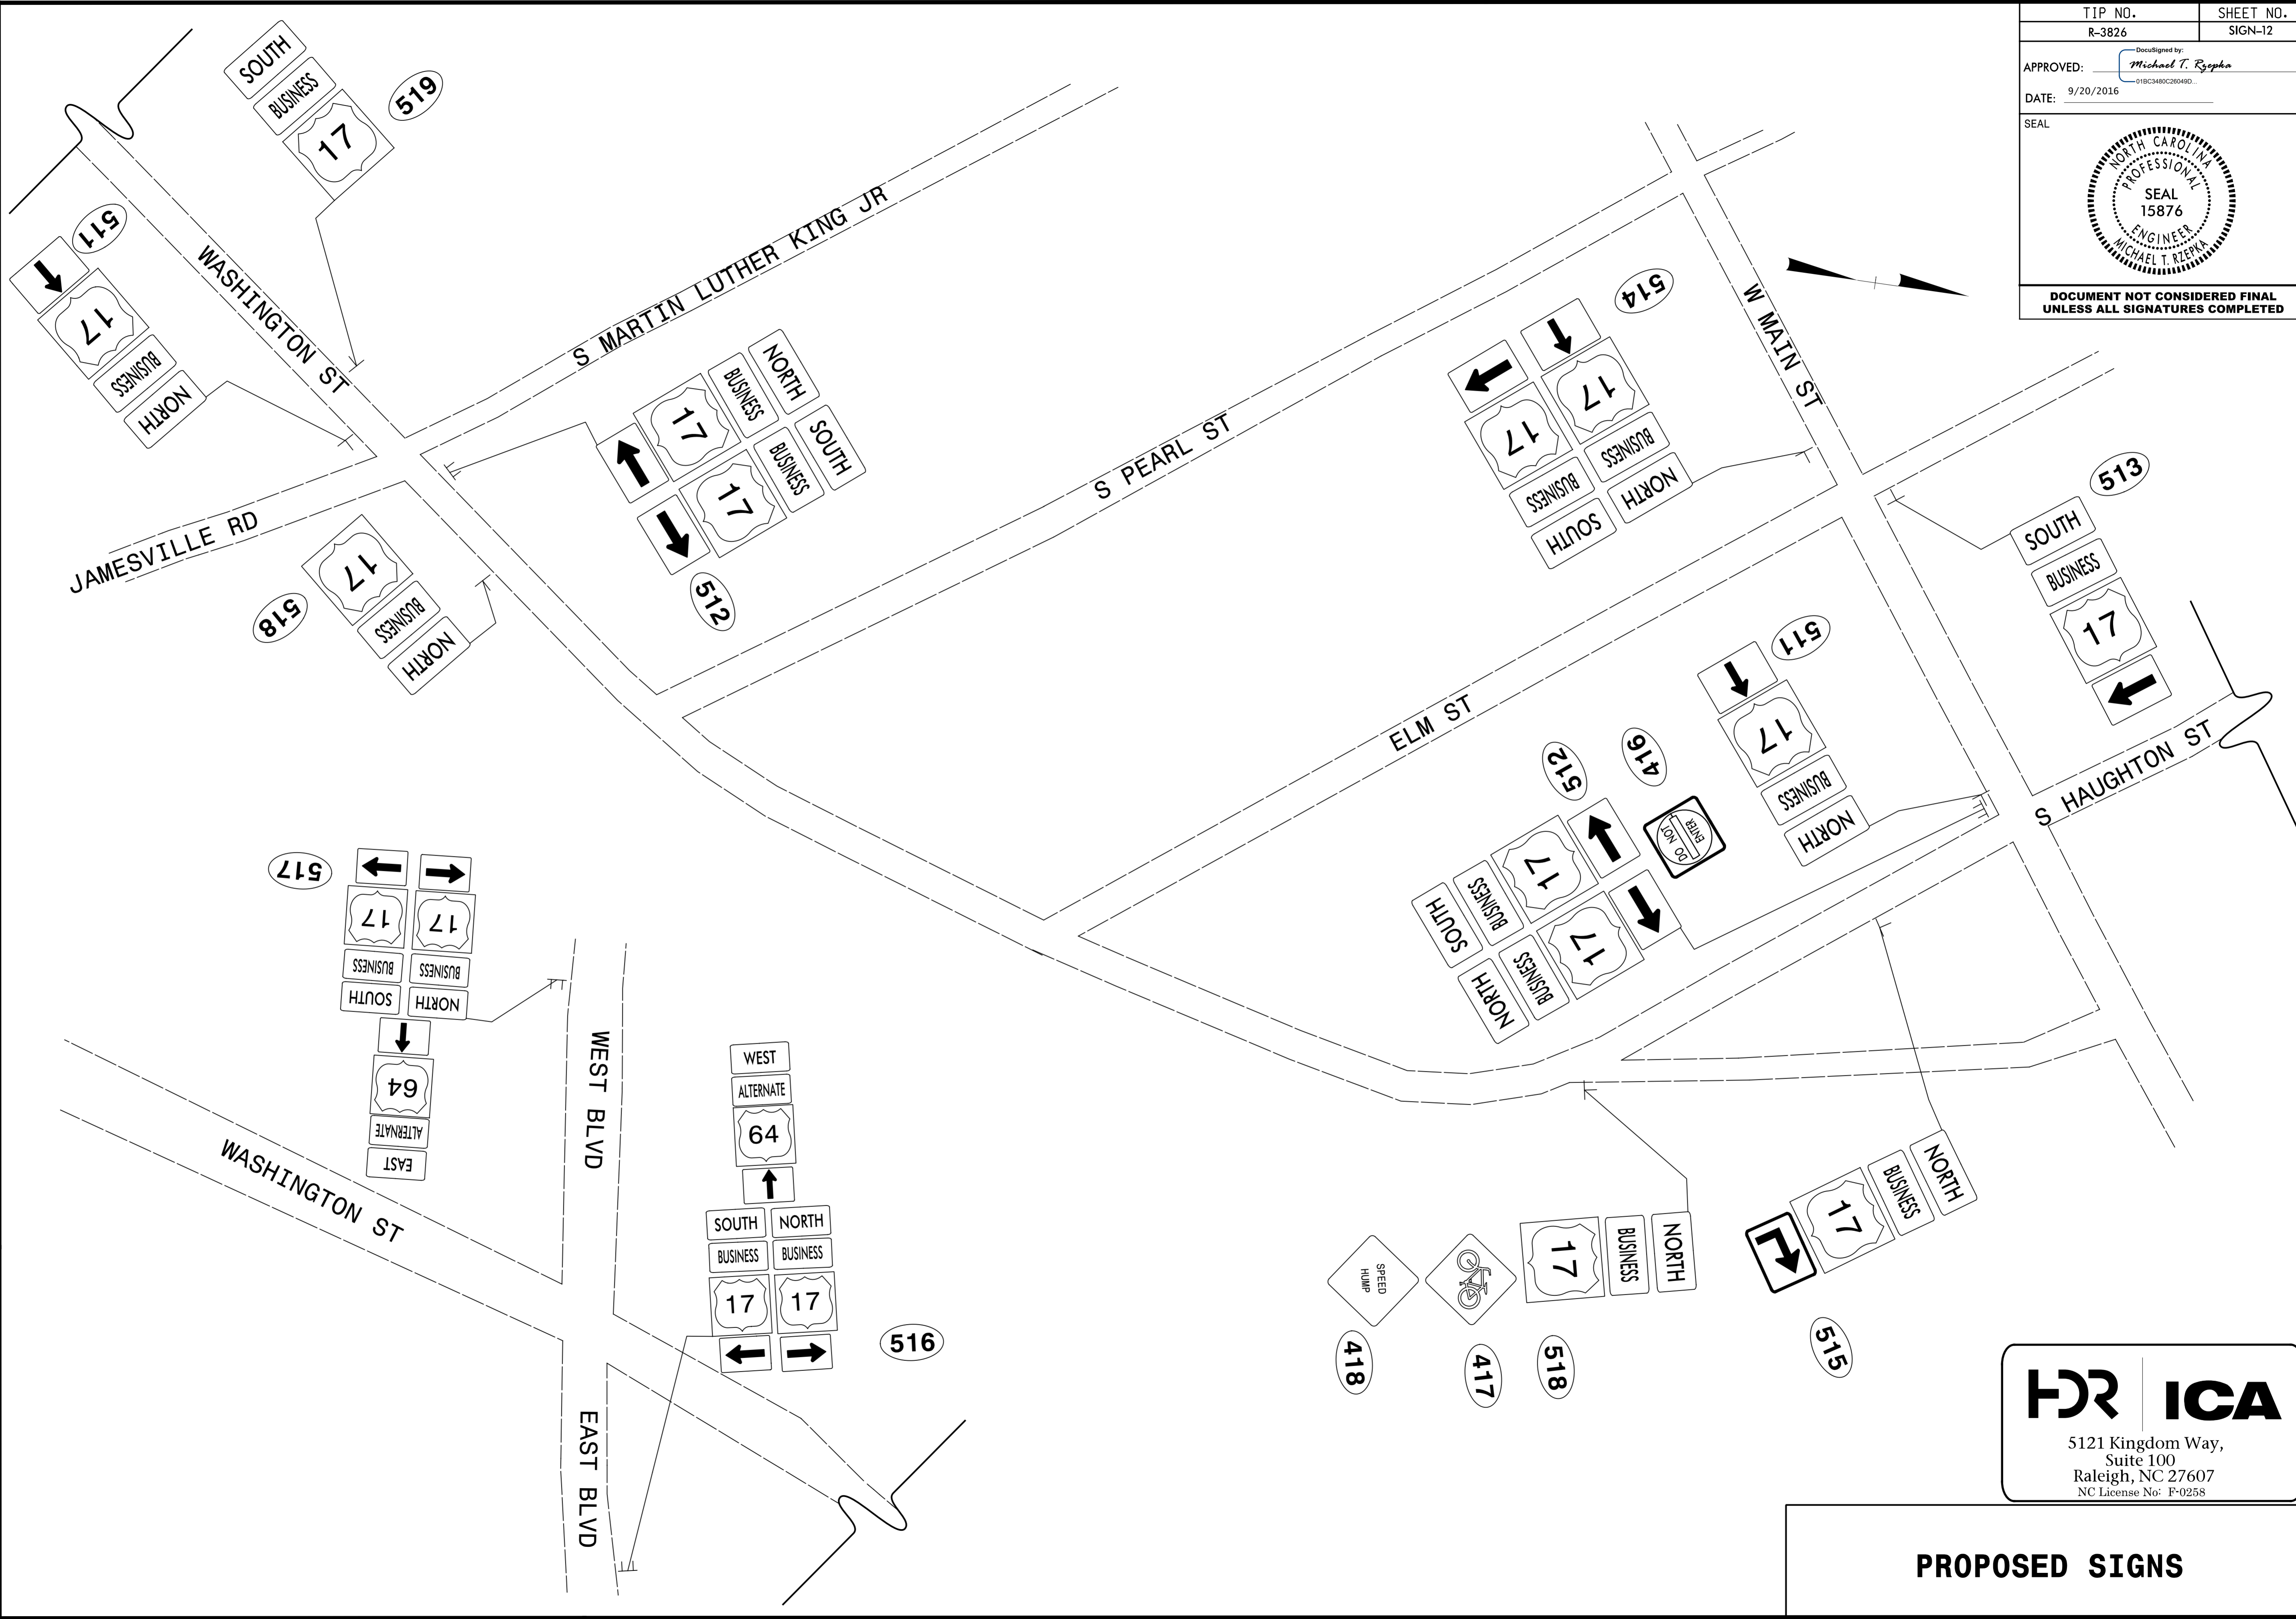


9/20/2016
 R:\3826\3826_sgn_prop_dtl_05.dgn
 P:\erence\Hutchinson, Inc.

HR ICA
 5121 Kingdom Way,
 Suite 100
 Raleigh, NC 27607
 NC License No: F-0258

PROPOSED SIGNS

TIP NO. R-3826	SHEET NO. SIGN-13
APPROVED: <i>Michael T. Rzepka</i> <small>DocuSigned by: Michael T. Rzepka 018C3480C280450</small>	
DATE: 9/20/2016	
SEAL 	
DOCUMENT NOT CONSIDERED FINAL UNLESS ALL SIGNATURES COMPLETED	

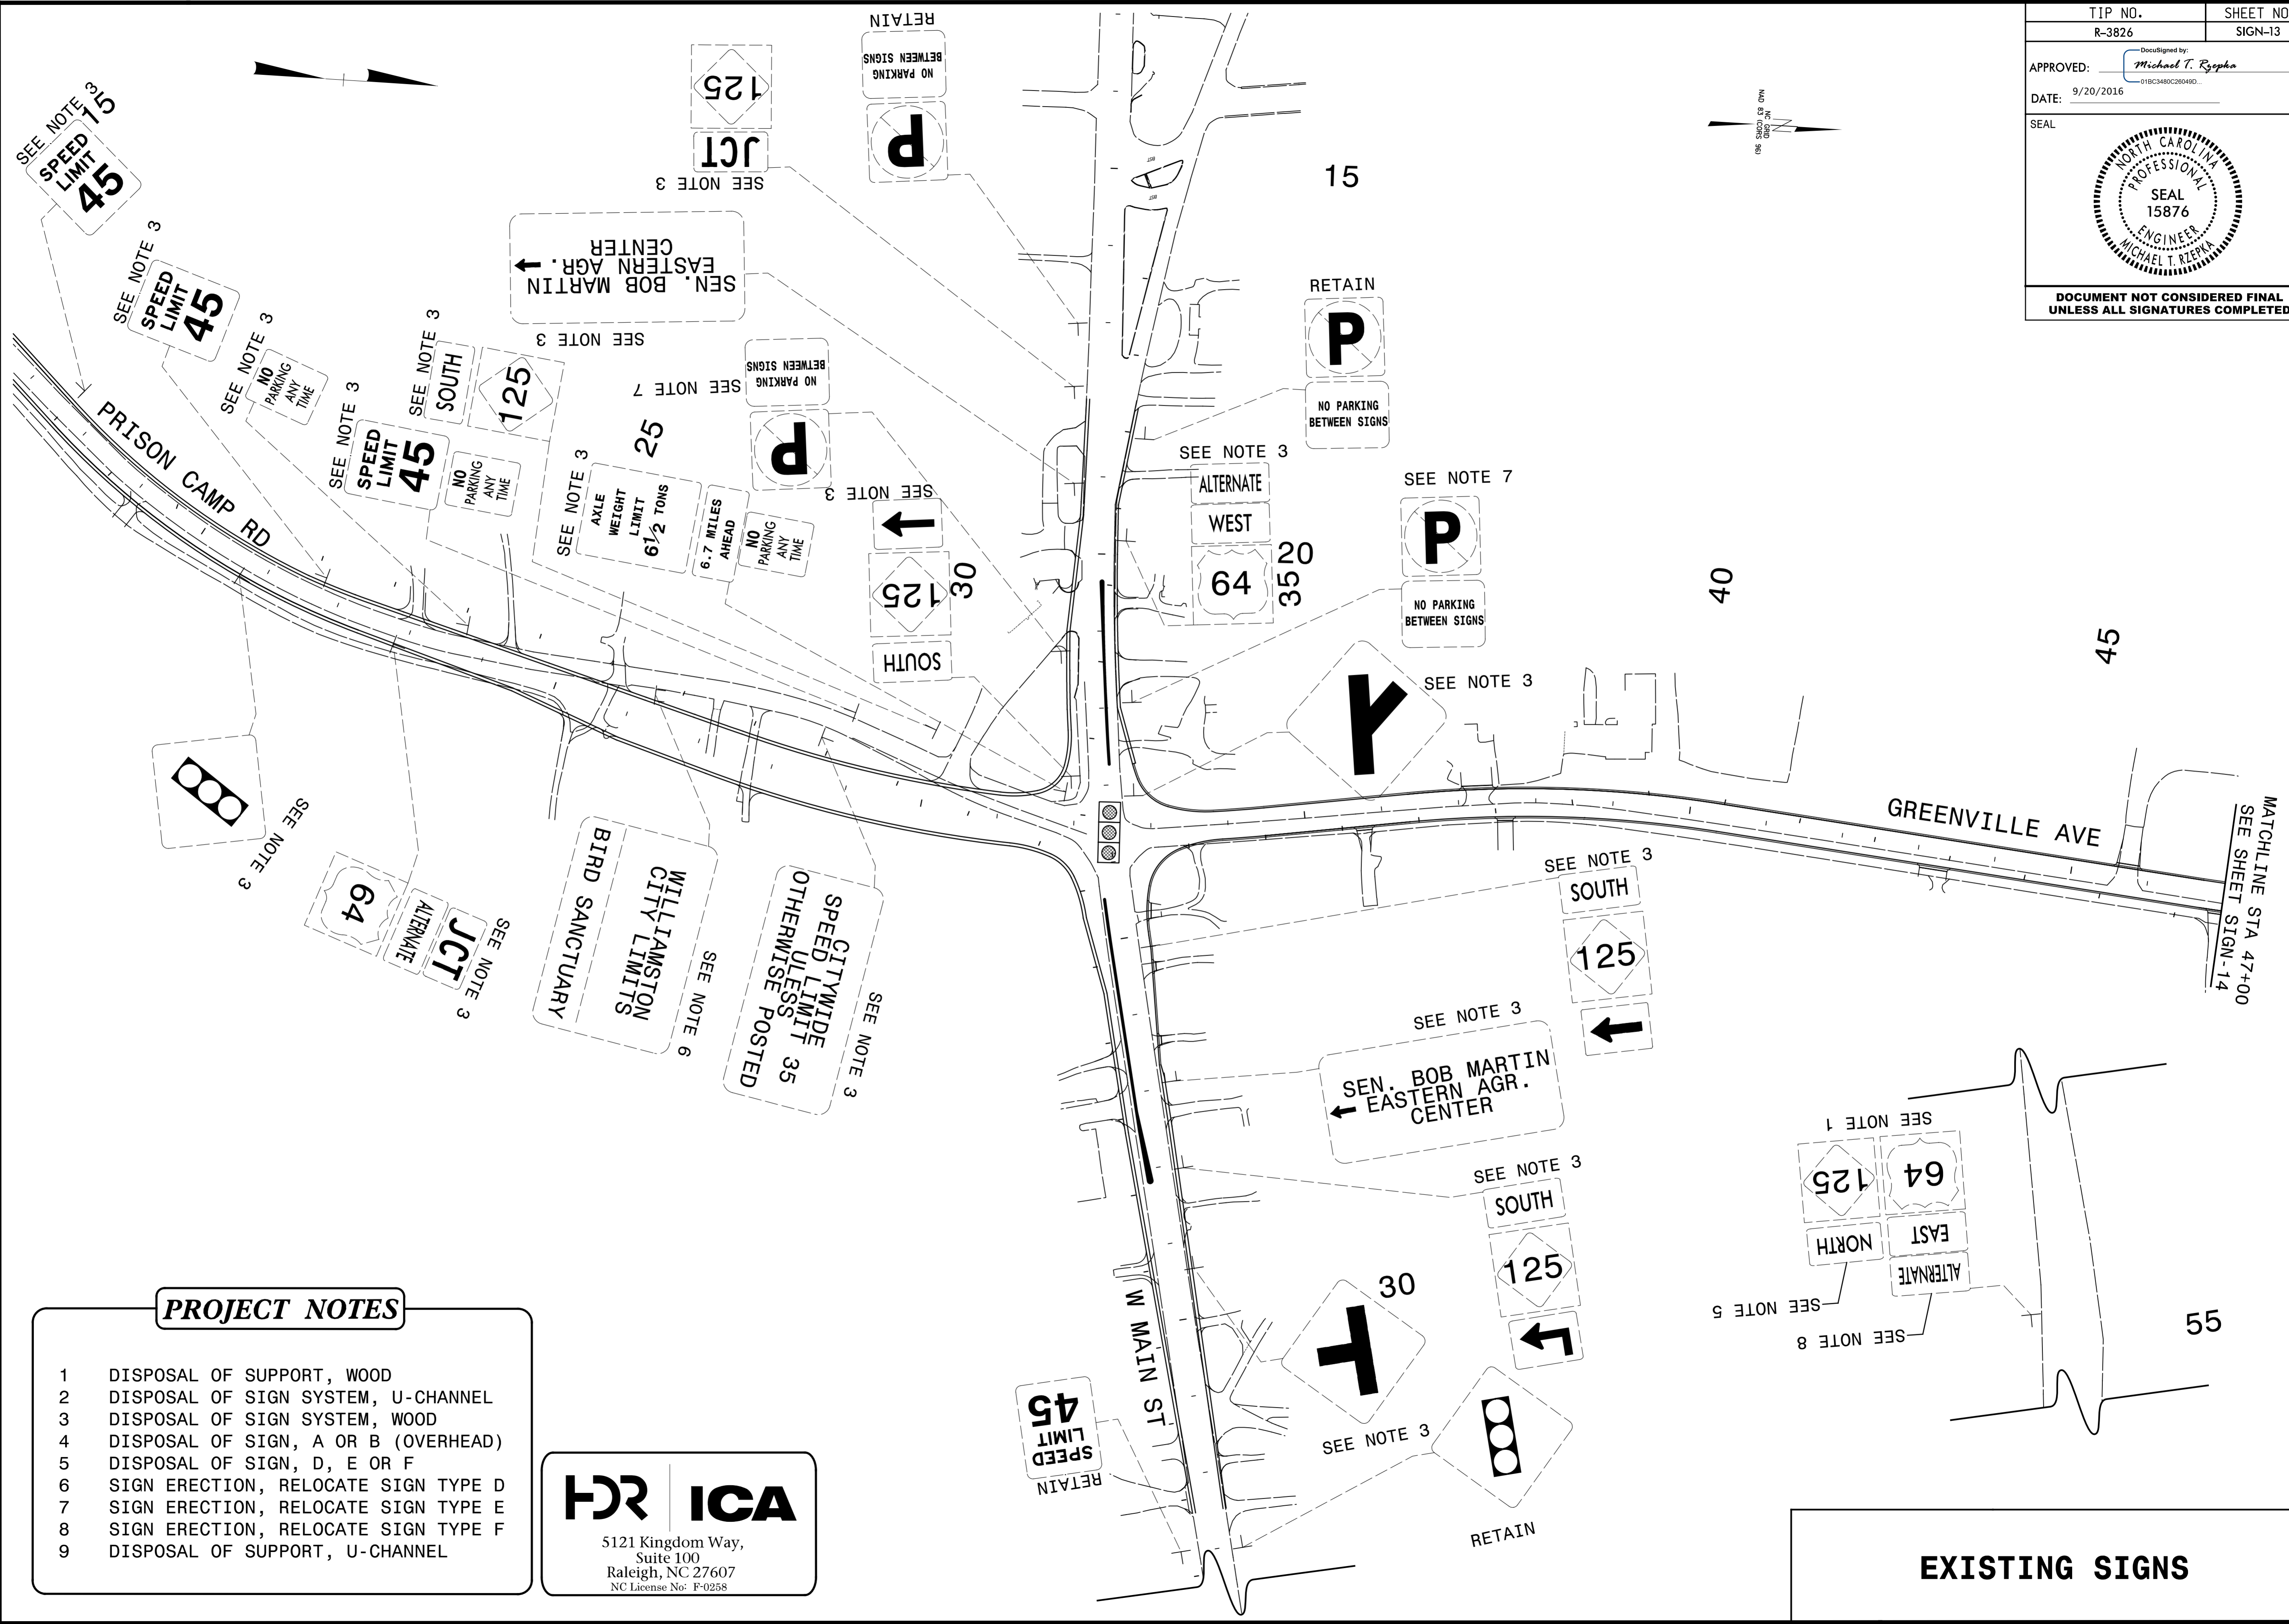


PROJECT NOTES

- 1 DISPOSAL OF SUPPORT, WOOD
- 2 DISPOSAL OF SIGN SYSTEM, U-CHANNEL
- 3 DISPOSAL OF SIGN SYSTEM, WOOD
- 4 DISPOSAL OF SIGN, A OR B (OVERHEAD)
- 5 DISPOSAL OF SIGN, D, E OR F
- 6 SIGN ERECTION, RELOCATE SIGN TYPE D
- 7 SIGN ERECTION, RELOCATE SIGN TYPE E
- 8 SIGN ERECTION, RELOCATE SIGN TYPE F
- 9 DISPOSAL OF SUPPORT, U-CHANNEL




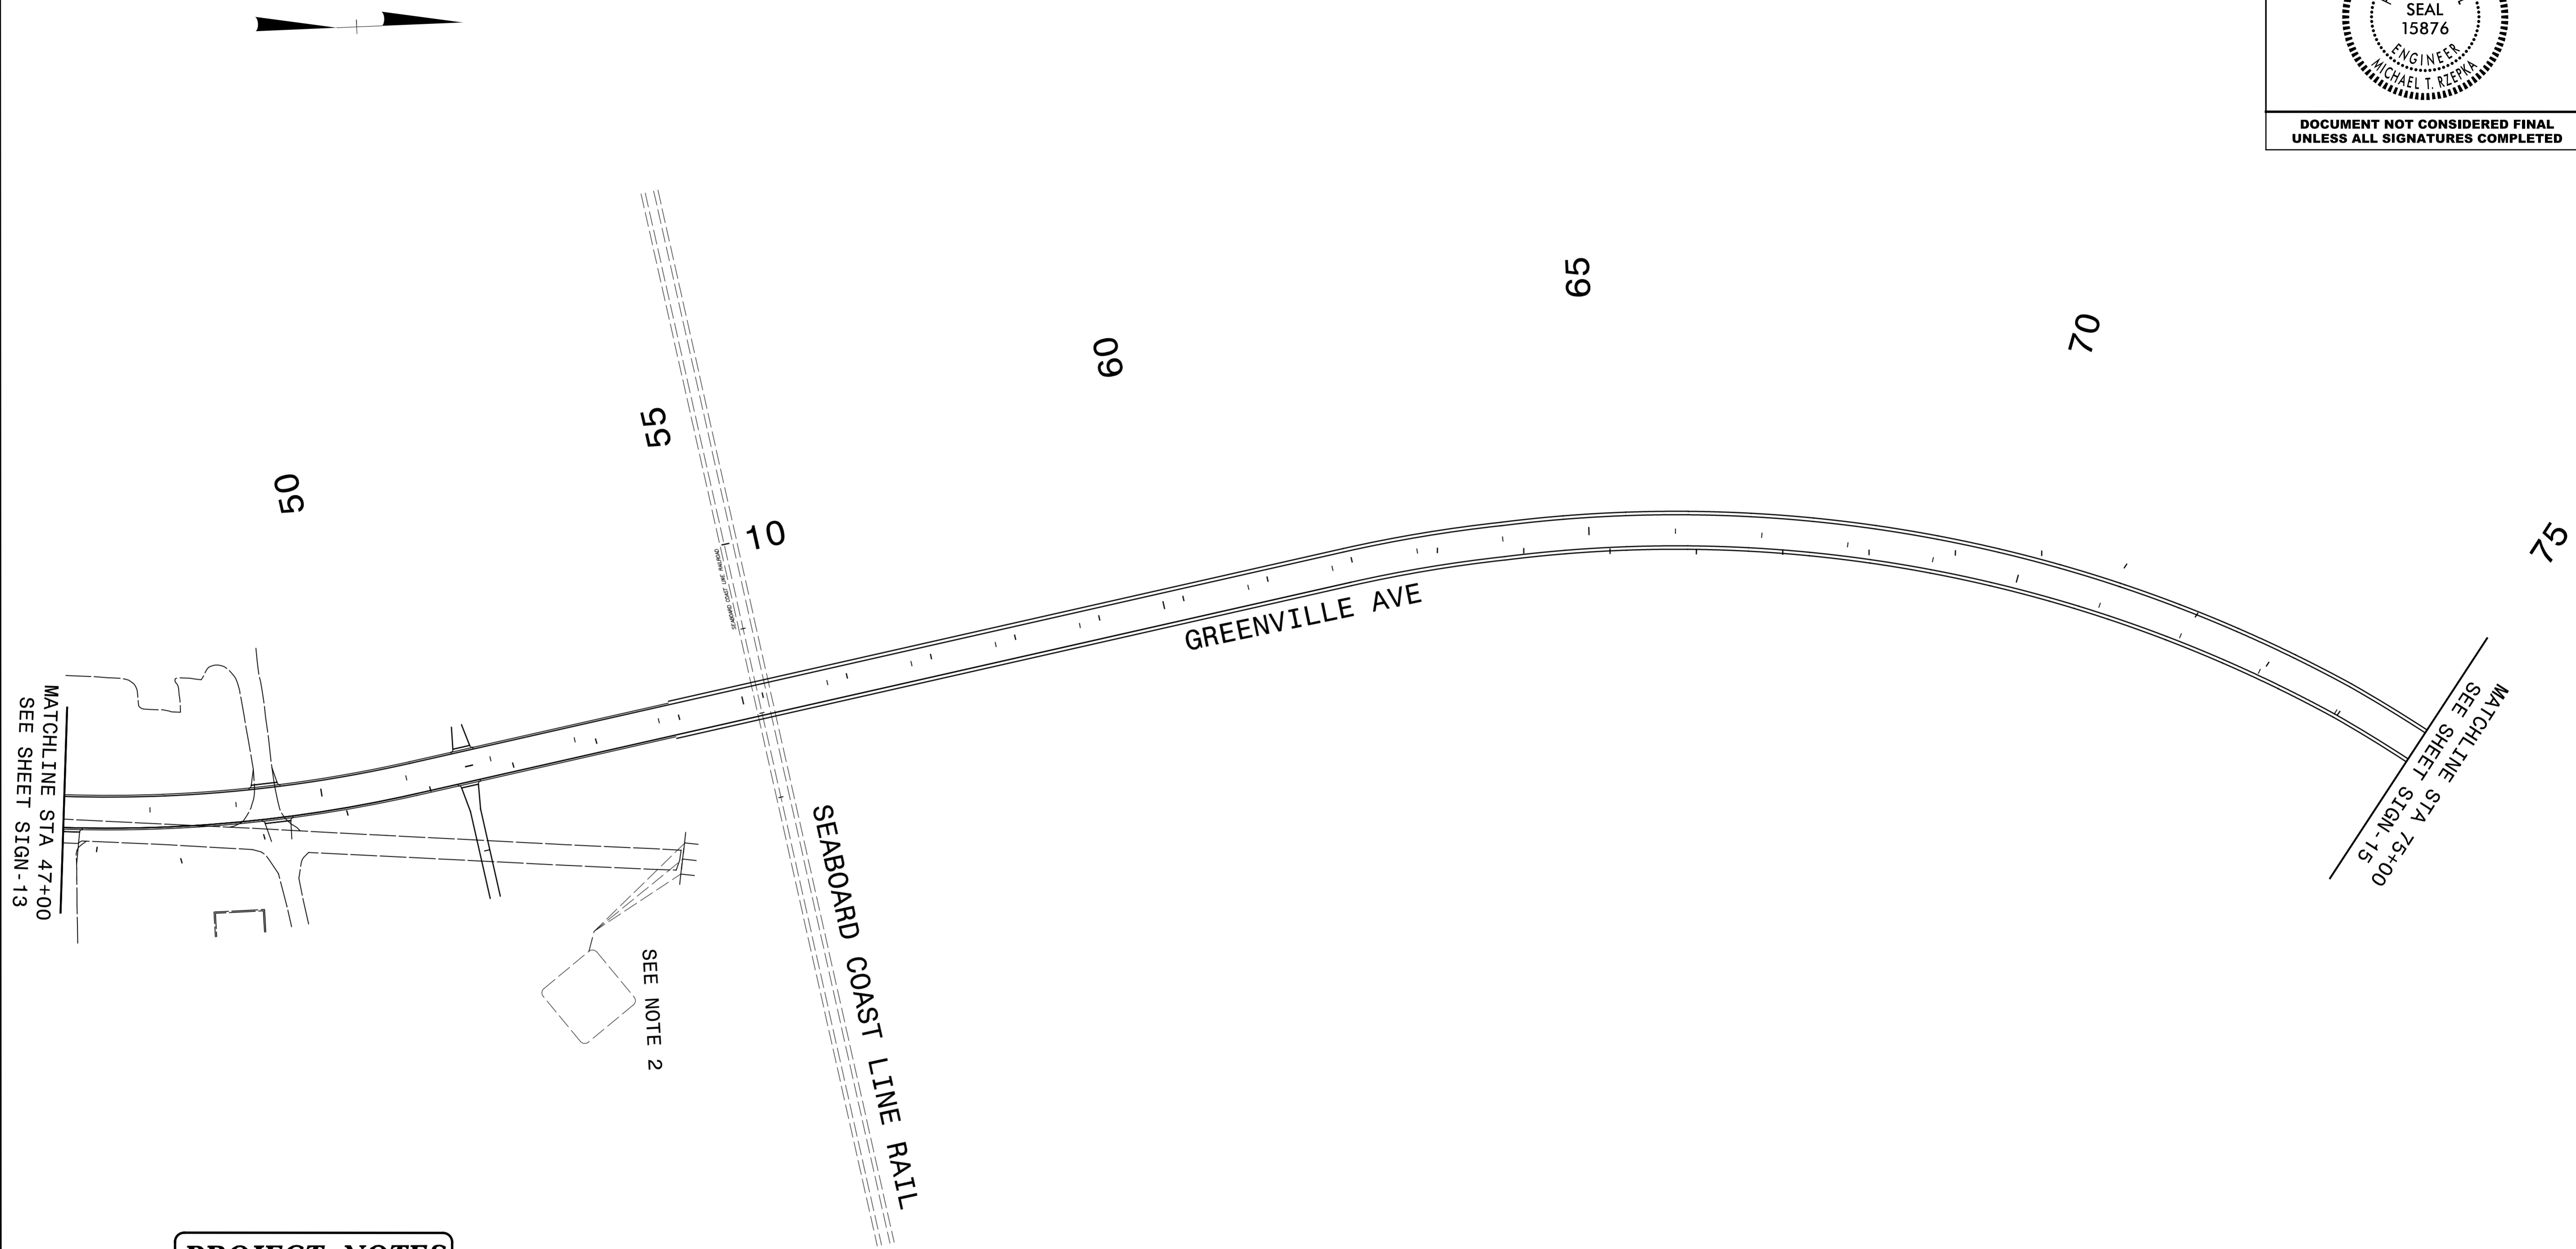
5121 Kingdom Way,
Suite 100
Raleigh, NC 27607
NC License No: F-0258

EXISTING SIGNS

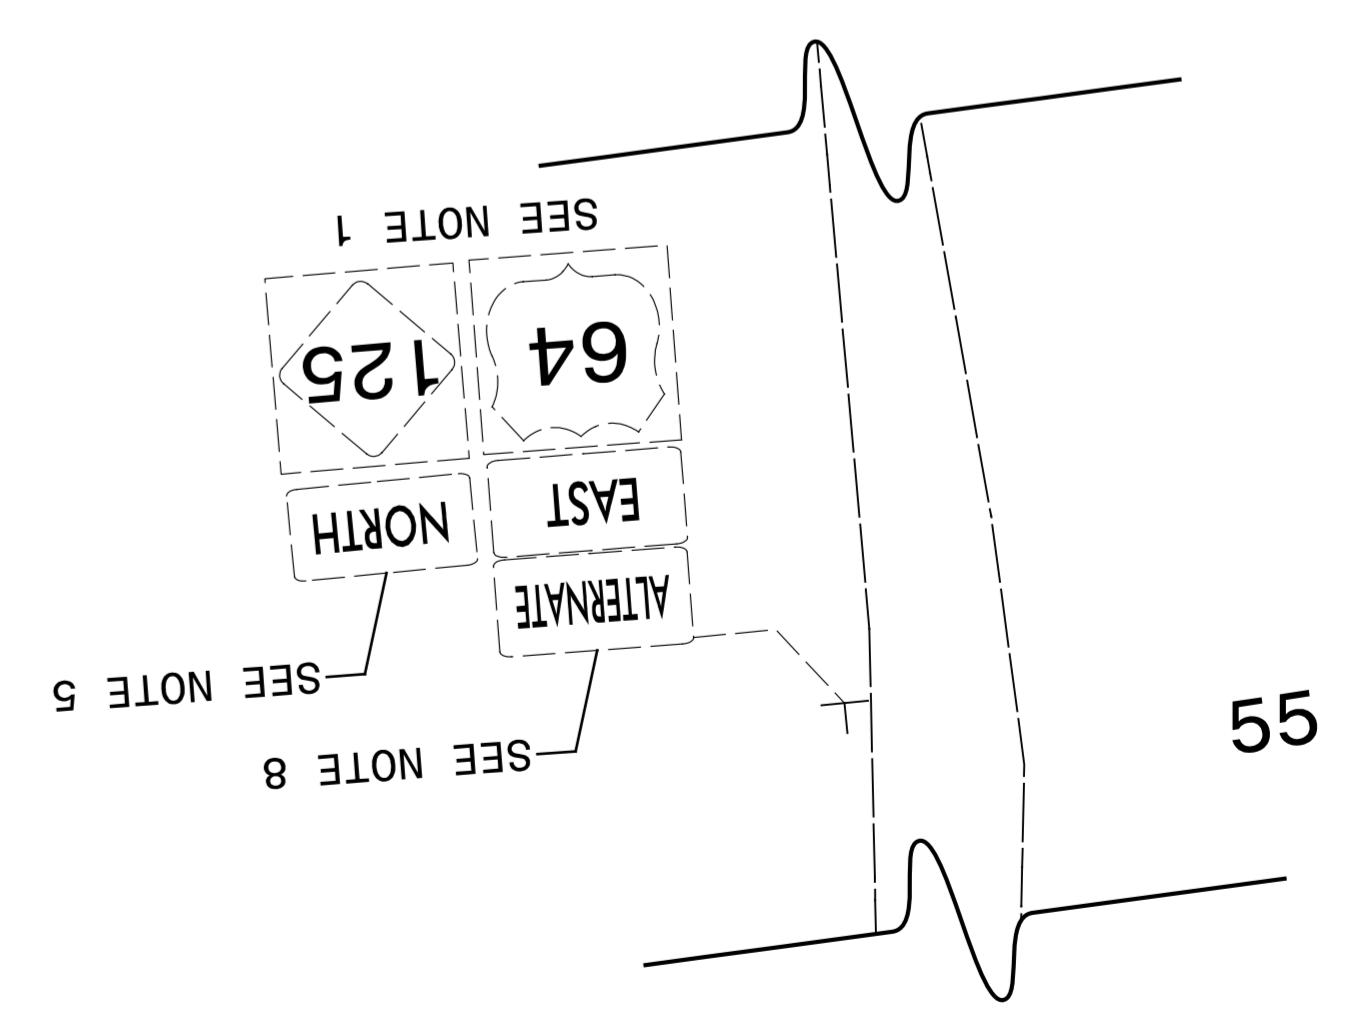

9/20/2016
 R:\09\2016\3826.sgn.exst.dtl_01.dgn
 P:\erence & Hutchison, Inc.

TIP NO. R-3826	SHEET NO. SIGN-14
APPROVED: <i>Michael T. Rzepka</i> <small>DocuSigned by: Michael T. Rzepka 018C3480C28049D...</small>	
DATE: 9/20/2016	
SEAL 	
DOCUMENT NOT CONSIDERED FINAL UNLESS ALL SIGNATURES COMPLETED	




PROJECT NOTES


- 1 DISPOSAL OF SUPPORT, WOOD
- 2 DISPOSAL OF SIGN SYSTEM, U-CHANNEL
- 3 DISPOSAL OF SIGN SYSTEM, WOOD
- 4 DISPOSAL OF SIGN, A OR B (OVERHEAD)
- 5 DISPOSAL OF SIGN, D, E OR F
- 6 SIGN ERECTION, RELOCATE SIGN TYPE D
- 7 SIGN ERECTION, RELOCATE SIGN TYPE E
- 8 SIGN ERECTION, RELOCATE SIGN TYPE F
- 9 DISPOSAL OF SUPPORT, U-CHANNEL

HR ICA
5121 Kingdom Way,
Suite 100
Raleigh, NC 27607
NC License No: F-0258

EXISTING SIGNS

9/20/2016
R:\CV\A-3826.sgn.exst.dtl.02.dgn
P:\erence & Hutchison, Inc.

TIP NO. R-3826	SHEET NO. SIGN-15
APPROVED: <i>Michael T. Rzepka</i> <small>DocuSigned by: Michael T. Rzepka 018C3480C26049D...</small>	
DATE: 9/20/2016	
SEAL 	
DOCUMENT NOT CONSIDERED FINAL UNLESS ALL SIGNATURES COMPLETED	

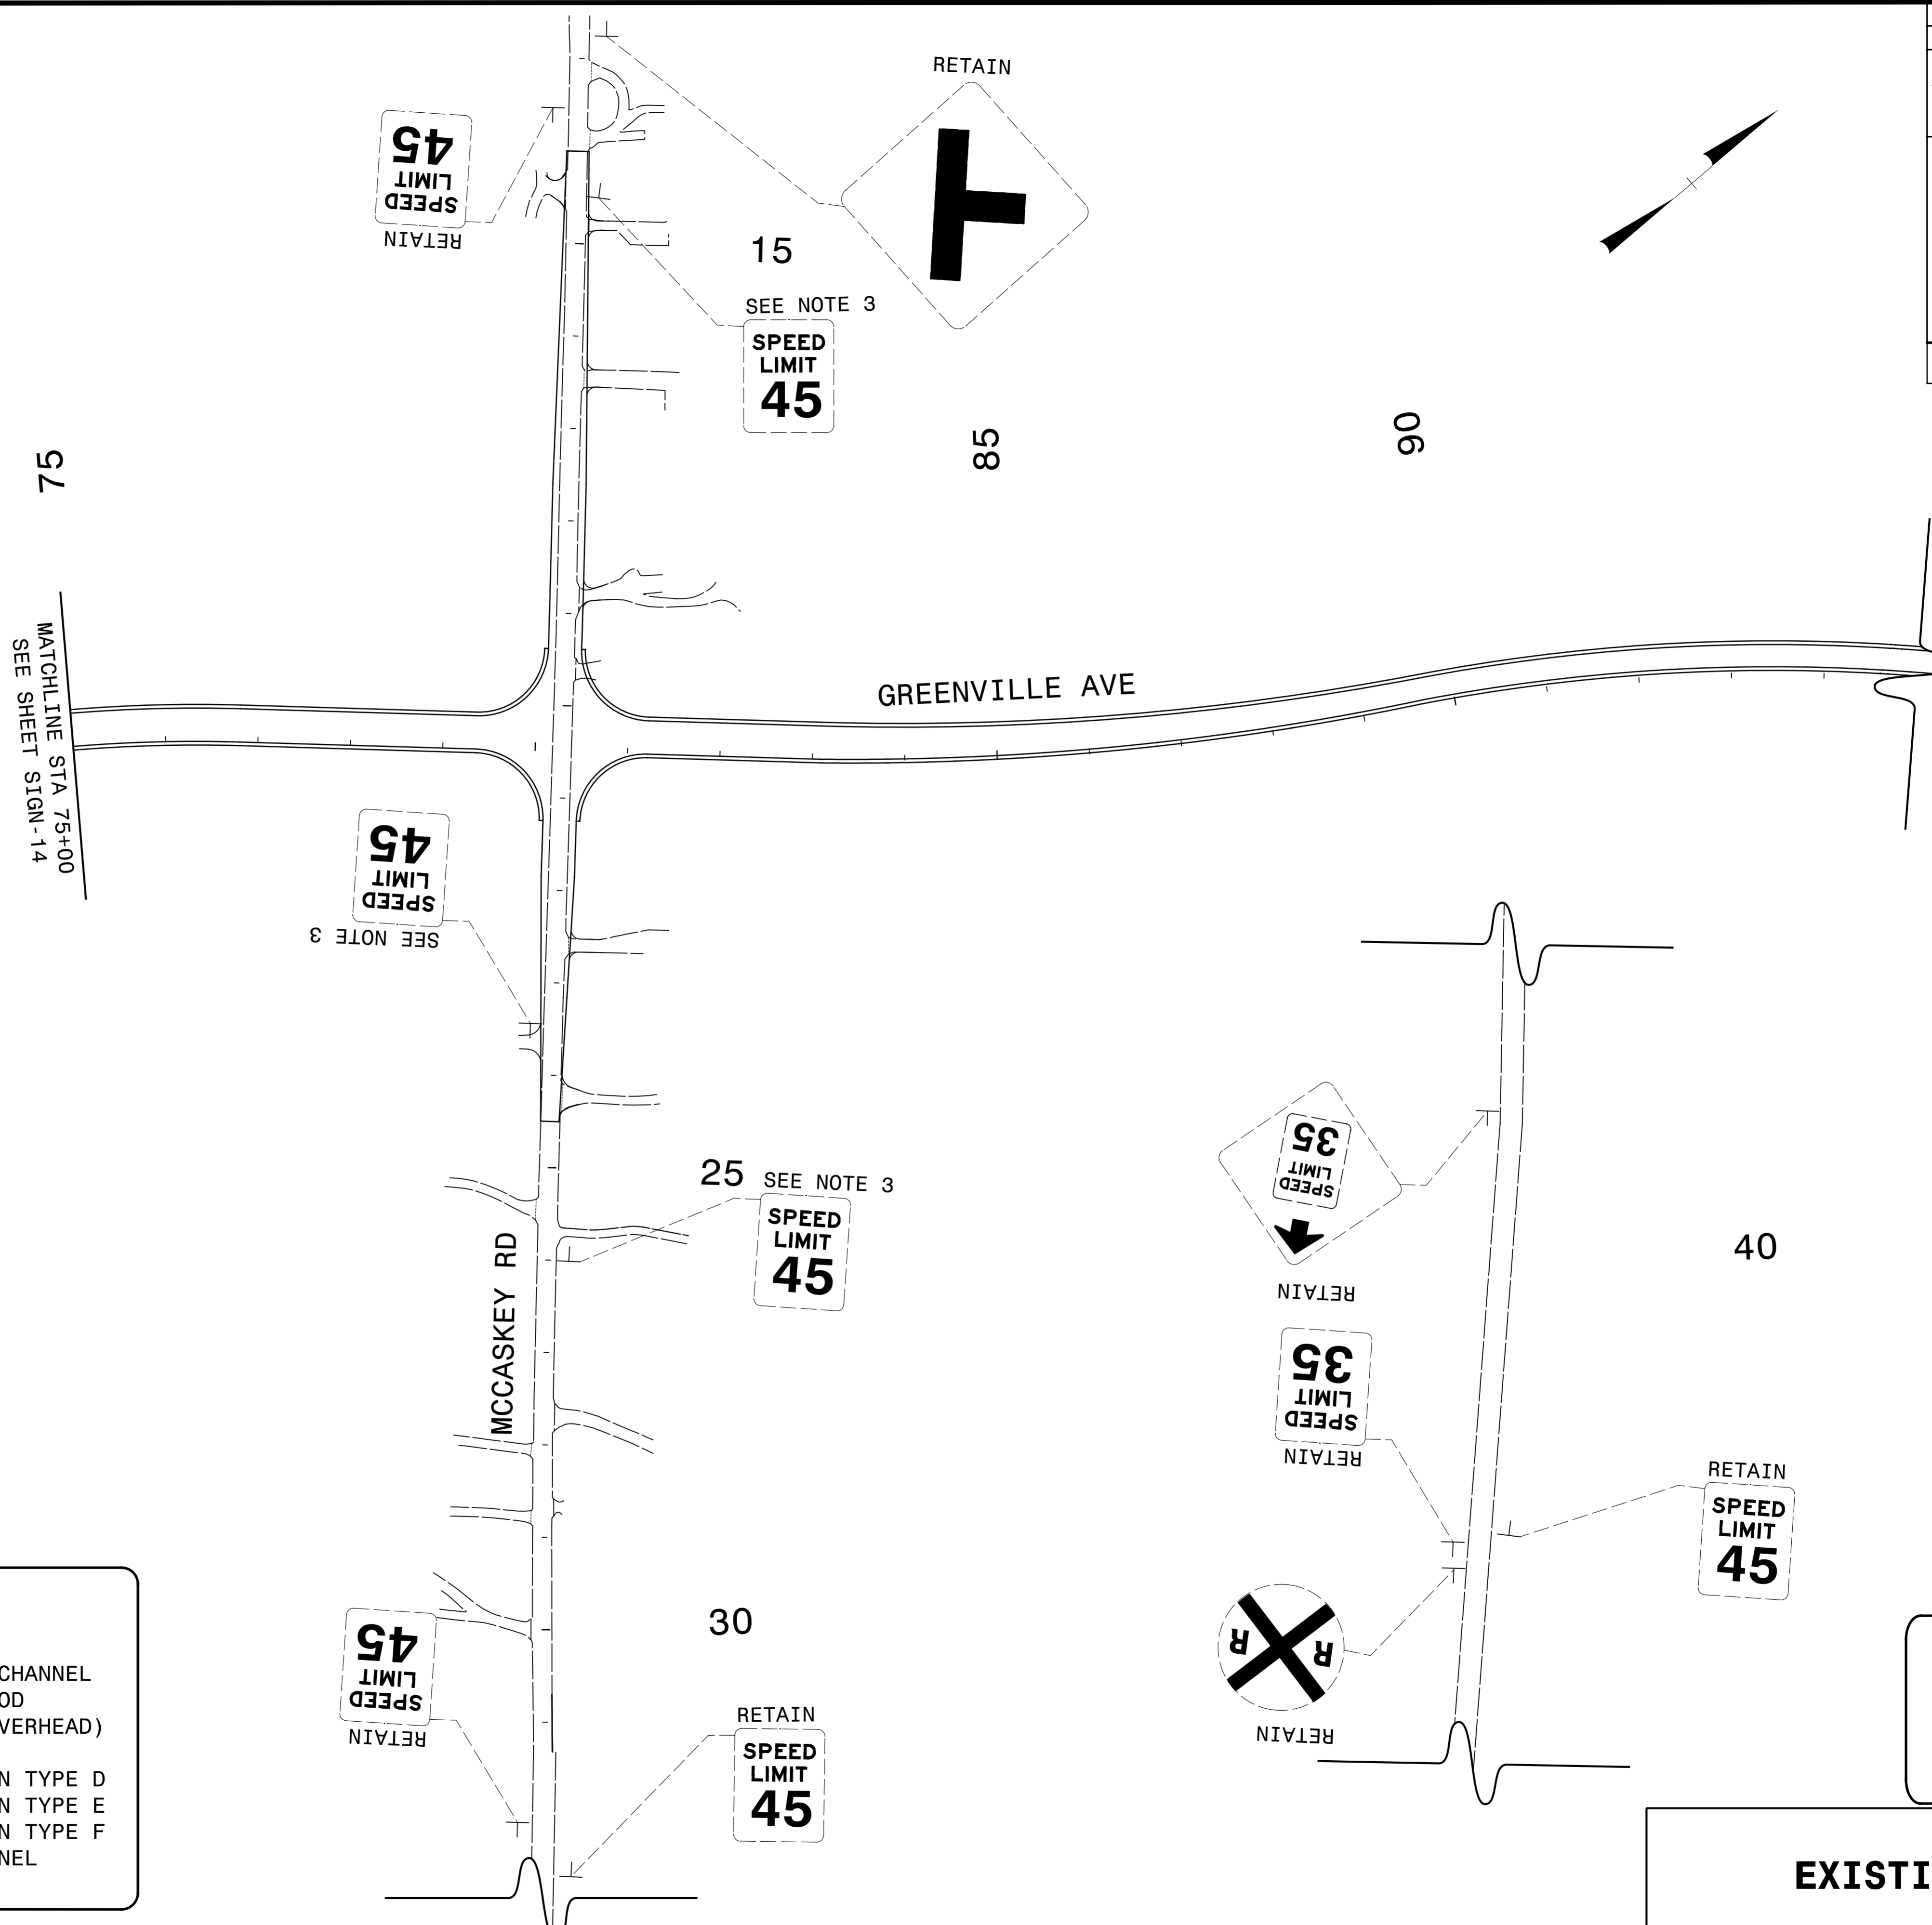


PROJECT NOTES


- 1 DISPOSAL OF SUPPORT, WOOD
- 2 DISPOSAL OF SIGN SYSTEM, U-CHANNEL
- 3 DISPOSAL OF SIGN SYSTEM, WOOD
- 4 DISPOSAL OF SIGN, A OR B (OVERHEAD)
- 5 DISPOSAL OF SIGN, D, E OR F
- 6 SIGN ERECTION, RELOCATE SIGN TYPE D
- 7 SIGN ERECTION, RELOCATE SIGN TYPE E
- 8 SIGN ERECTION, RELOCATE SIGN TYPE F
- 9 DISPOSAL OF SUPPORT, U-CHANNEL

9/20/2016
 R:\09\2016\3826\sgn\exist.dwg
 P:\erence & Hutchison, Inc.

HR ICA
 5121 Kingdom Way,
 Suite 100
 Raleigh, NC 27607
 NC License No: F-0258

EXISTING SIGNS


TIP NO. R-3826	SHEET NO. SIGN-16
APPROVED: <i>Michael T. Rzepka</i> <small>DocuSigned by: Michael T. Rzepka 018C348C20048D</small>	
DATE: 9/20/2016	
SEAL 	
DOCUMENT NOT CONSIDERED FINAL UNLESS ALL SIGNATURES COMPLETED	

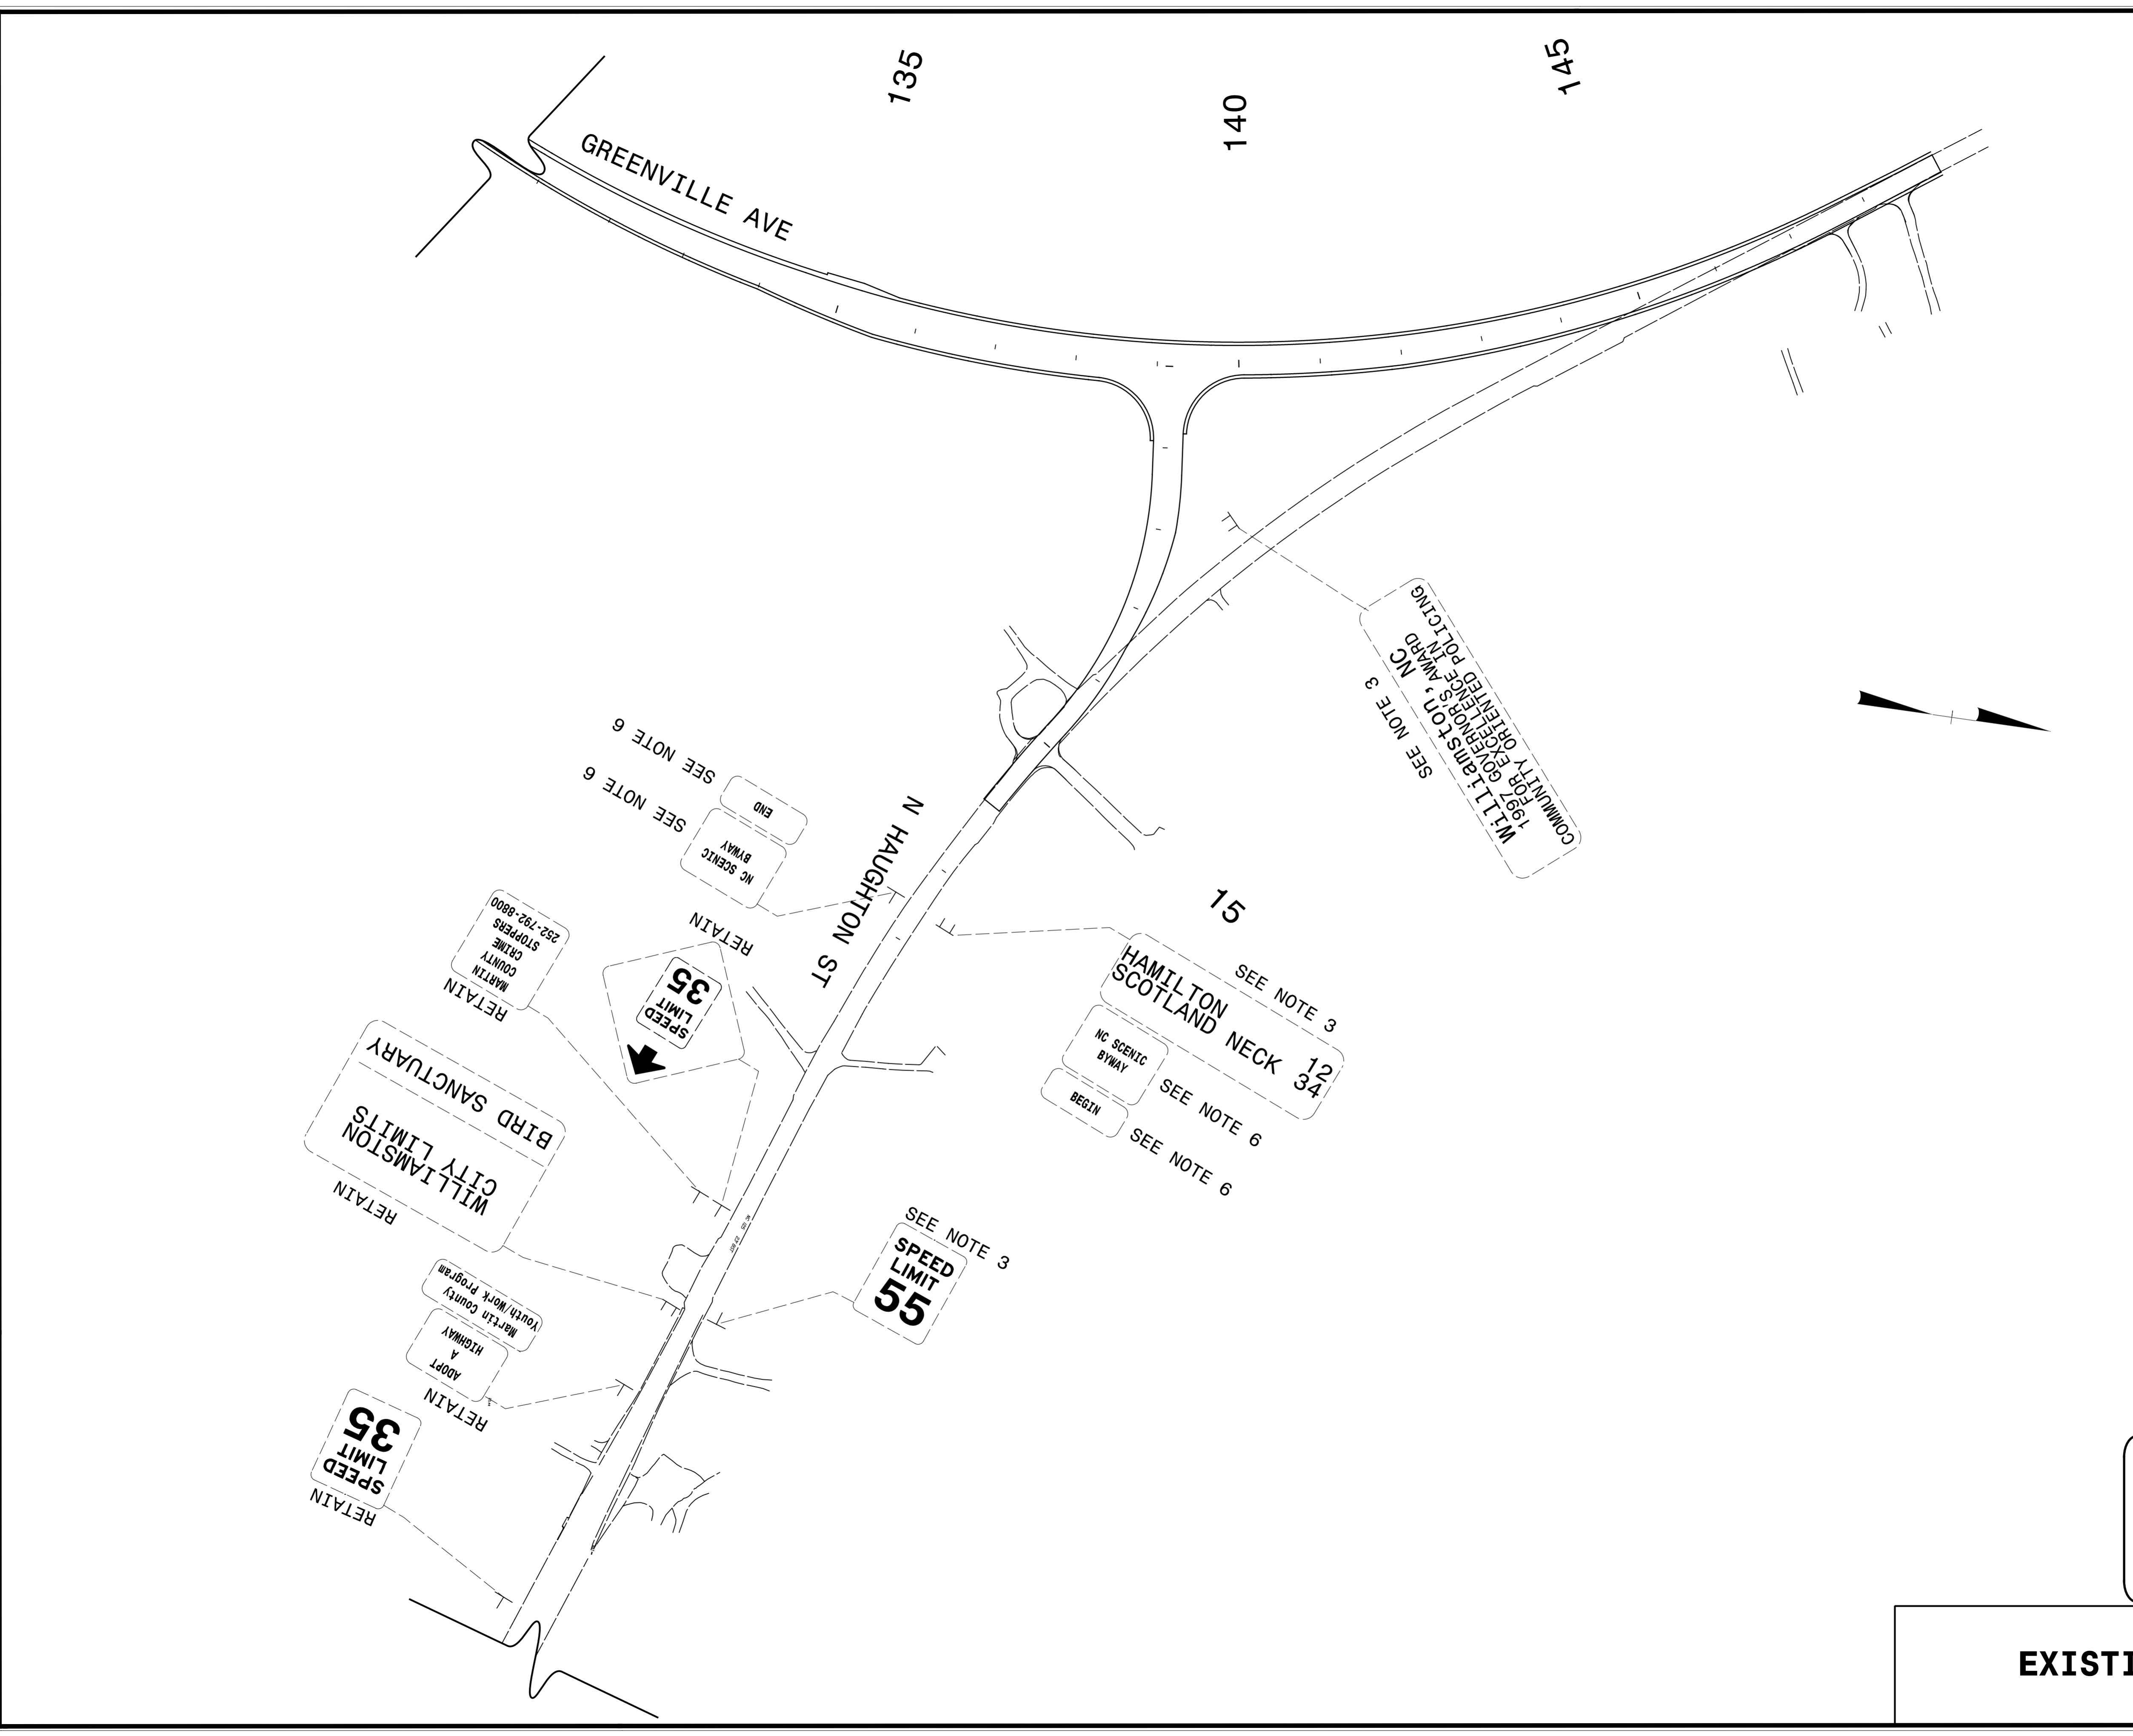


9/20/2016
R:\3826\3826.sgn.exst.dtl.04.dgn
P:\erence & Hutchison, Inc.

HR ICA
5121 Kingdom Way,
Suite 100
Raleigh, NC 27607
NC License No: F-0258

EXISTING SIGNS

TIP NO. R-3826	SHEET NO. SIGN-17
APPROVED: <i>Michael T. Rzepka</i> <small>DocuSigned by: Michael T. Rzepka 01BC3480C28046D...</small>	
DATE: 9/20/2016	
SEAL 	
DOCUMENT NOT CONSIDERED FINAL UNLESS ALL SIGNATURES COMPLETED	

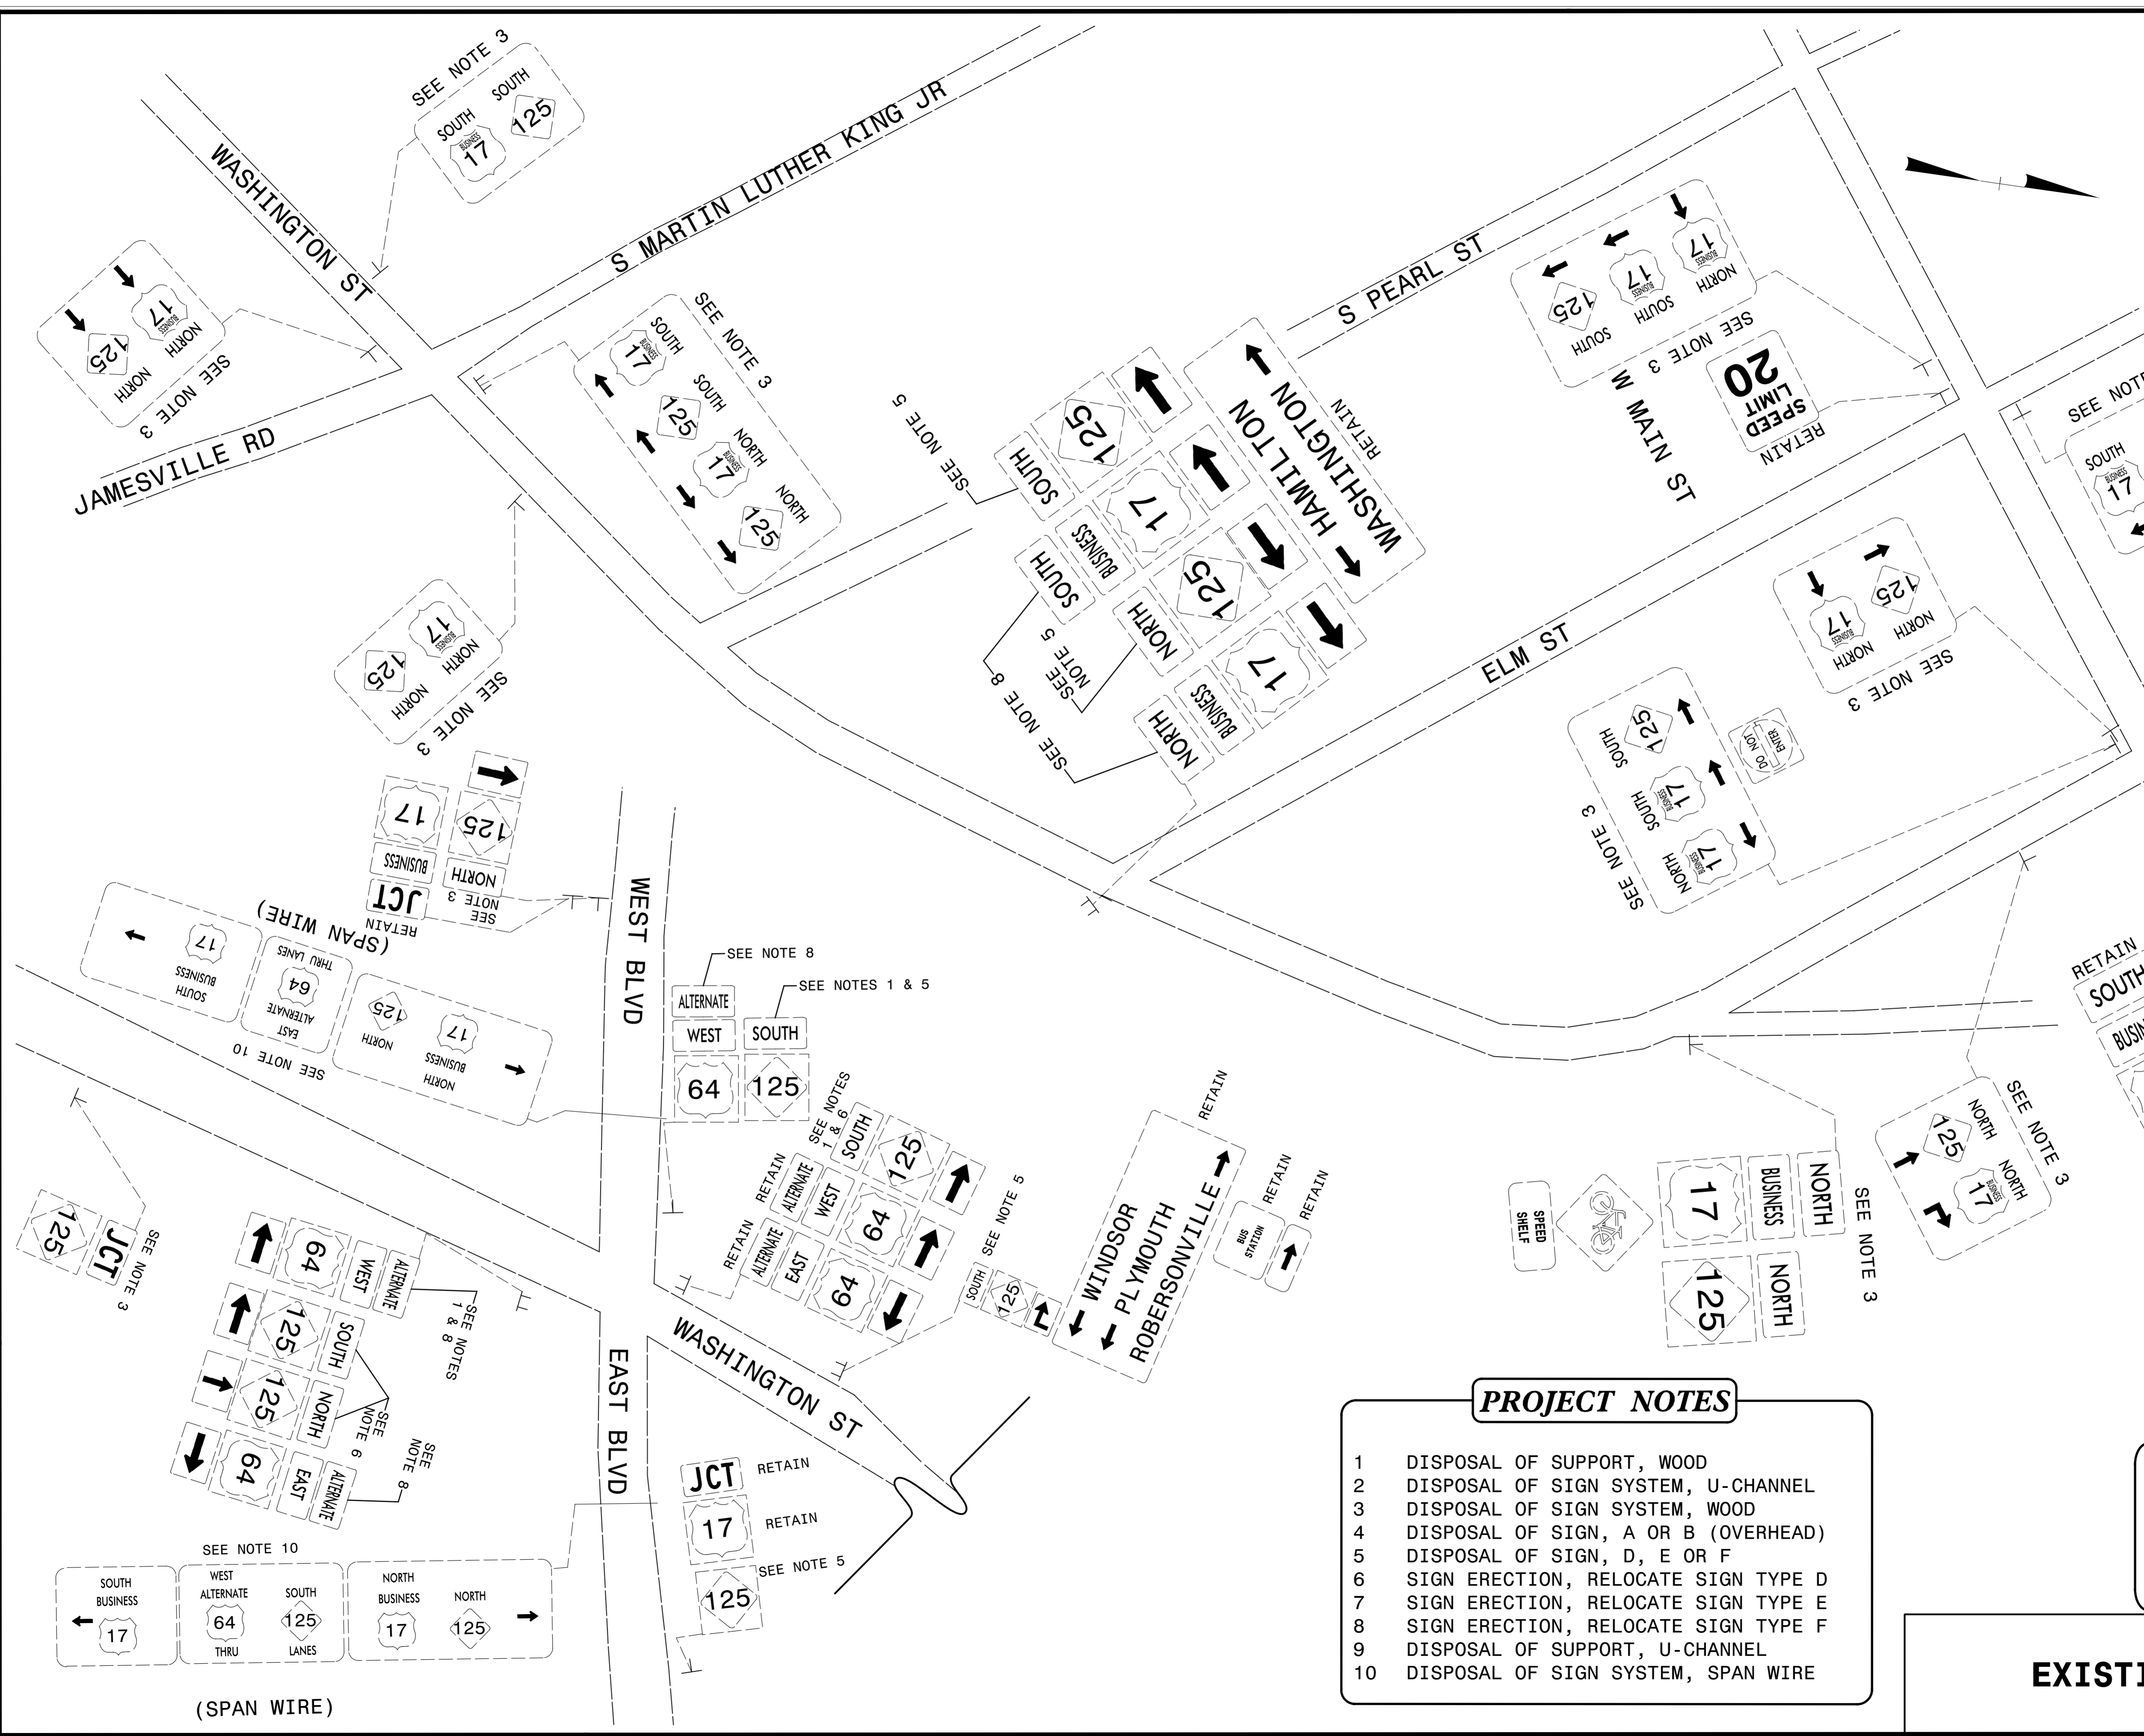

- PROJECT NOTES**
- DISPOSAL OF SUPPORT, WOOD
 - DISPOSAL OF SIGN SYSTEM, U-CHANNEL
 - DISPOSAL OF SIGN SYSTEM, WOOD
 - DISPOSAL OF SIGN, A OR B (OVERHEAD)
 - DISPOSAL OF SIGN, D, E OR F
 - SIGN ERECTION, RELOCATE SIGN TYPE D
 - SIGN ERECTION, RELOCATE SIGN TYPE E
 - SIGN ERECTION, RELOCATE SIGN TYPE F
 - DISPOSAL OF SUPPORT, U-CHANNEL
 - DISPOSAL OF SIGN SYSTEM, SPAN WIRE

HR ICA
5121 Kingdom Way,
Suite 100
Raleigh, NC 27607
NC License No: F-0258

EXISTING SIGNS

9/20/2016 9:45 AM R-3826.sgn.exst.dtl.05.dgn
P:\reference\Hutchinson, Inc.