

**This electronic collection of documents is provided  
for the convenience of the user  
and is Not a Certified Document –**

**The documents contained herein were originally issued  
and sealed by the individuals whose names and license  
numbers appear on each page, on the dates appearing  
with their signature on that page.**

**This file or an individual page  
shall not be considered a certified document.**

STATE OF NORTH CAROLINA  
DIVISION OF HIGHWAYS


T.I.P. NO.	SHEET NO.
R-3826	UO-1

# UTILITIES BY OTHERS PLANS MARTIN COUNTY





**LOCATION: NC 125 WILLIAMSTON BYPASS FROM SR 1182 (EAST COLLEGE ROAD) TO NC 125 NORTHWEST OF WILLIAMSTON**

**TYPE OF WORK: POWER, GAS & TELECOM RELOCATIONS**

NOTE:  
ALL UTILITY WORK SHOWN ON THIS SHEET IS DONE BY OTHERS.  
NO PAYMENT WILL BE MADE TO THE CONTRACTOR FOR UTILITY WORK SHOWN ON THIS SHEET.

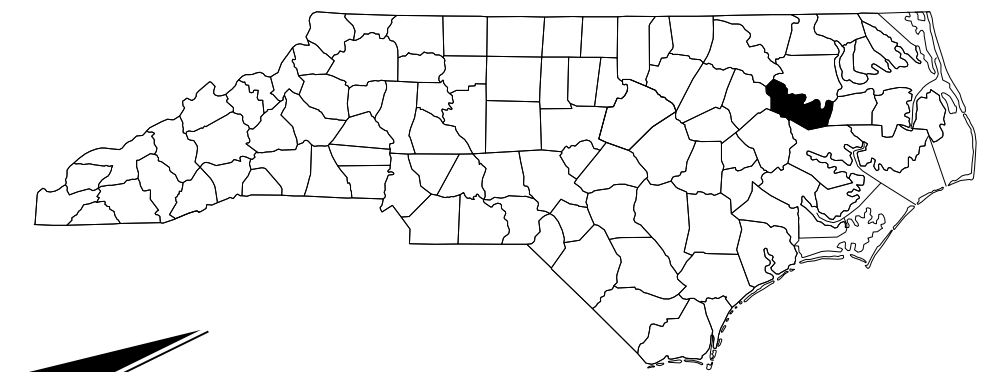

**TIP PROJECT: R-3826**

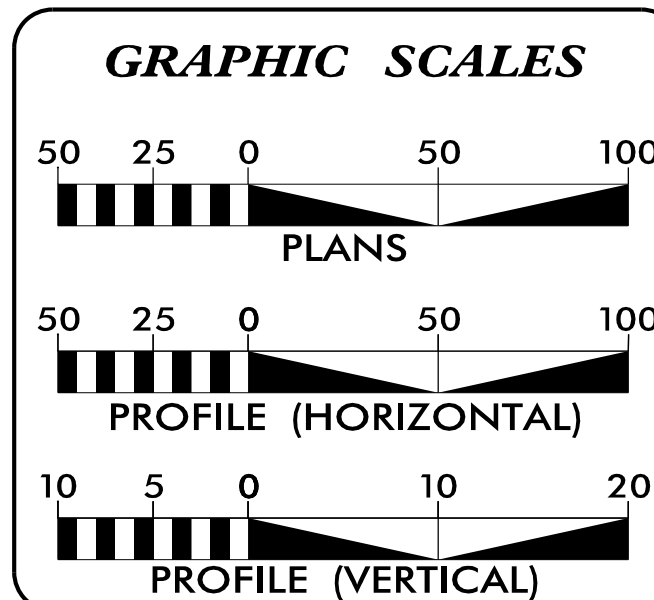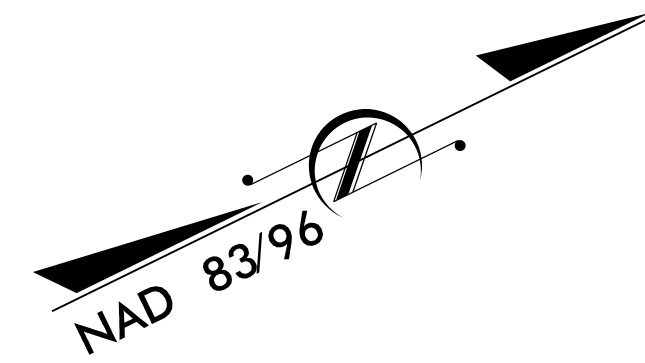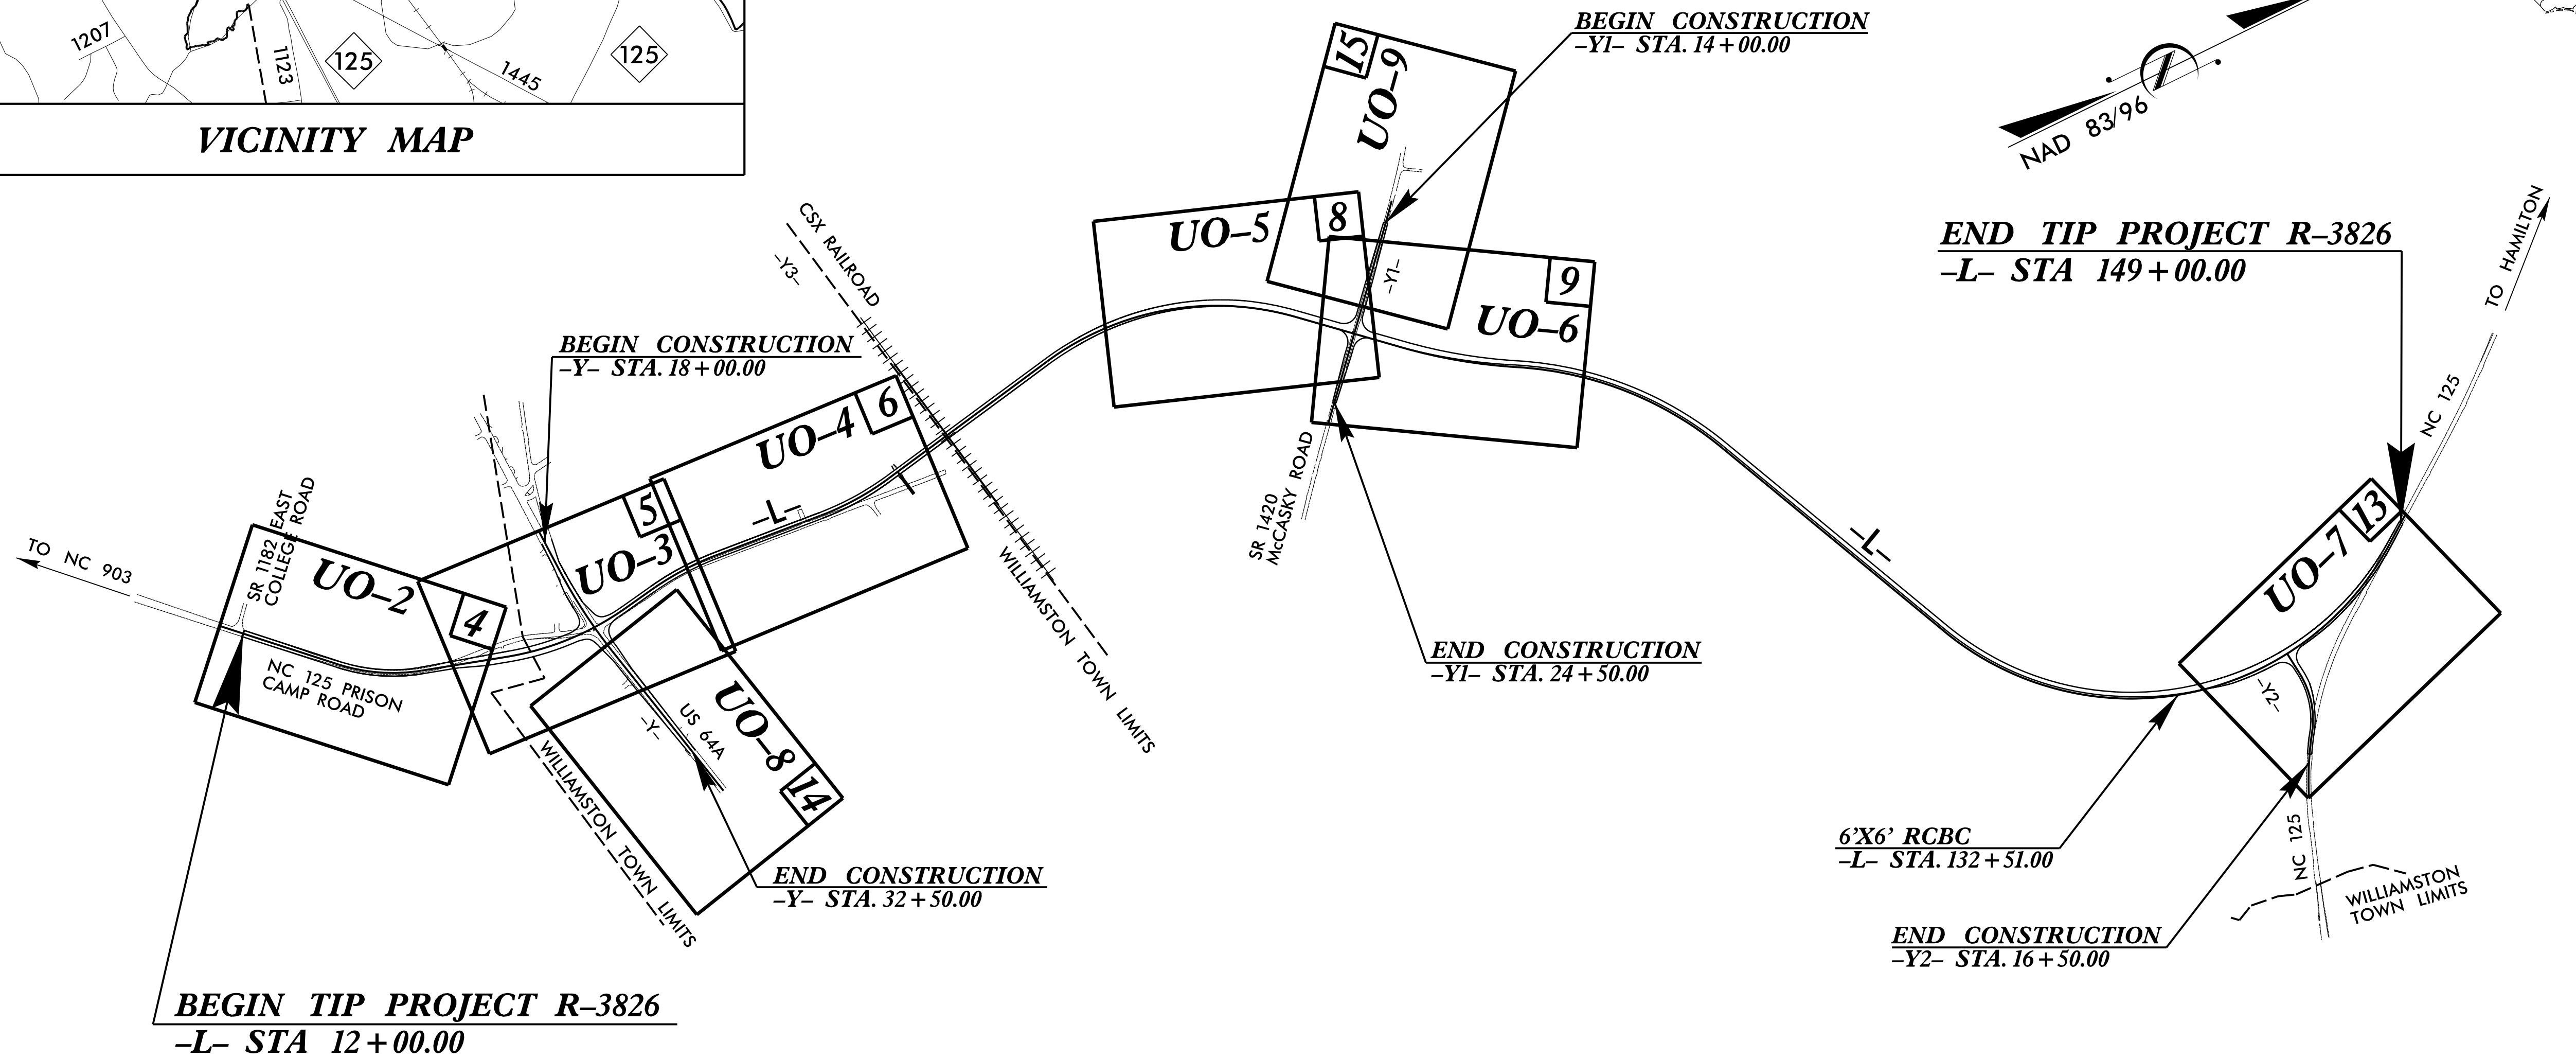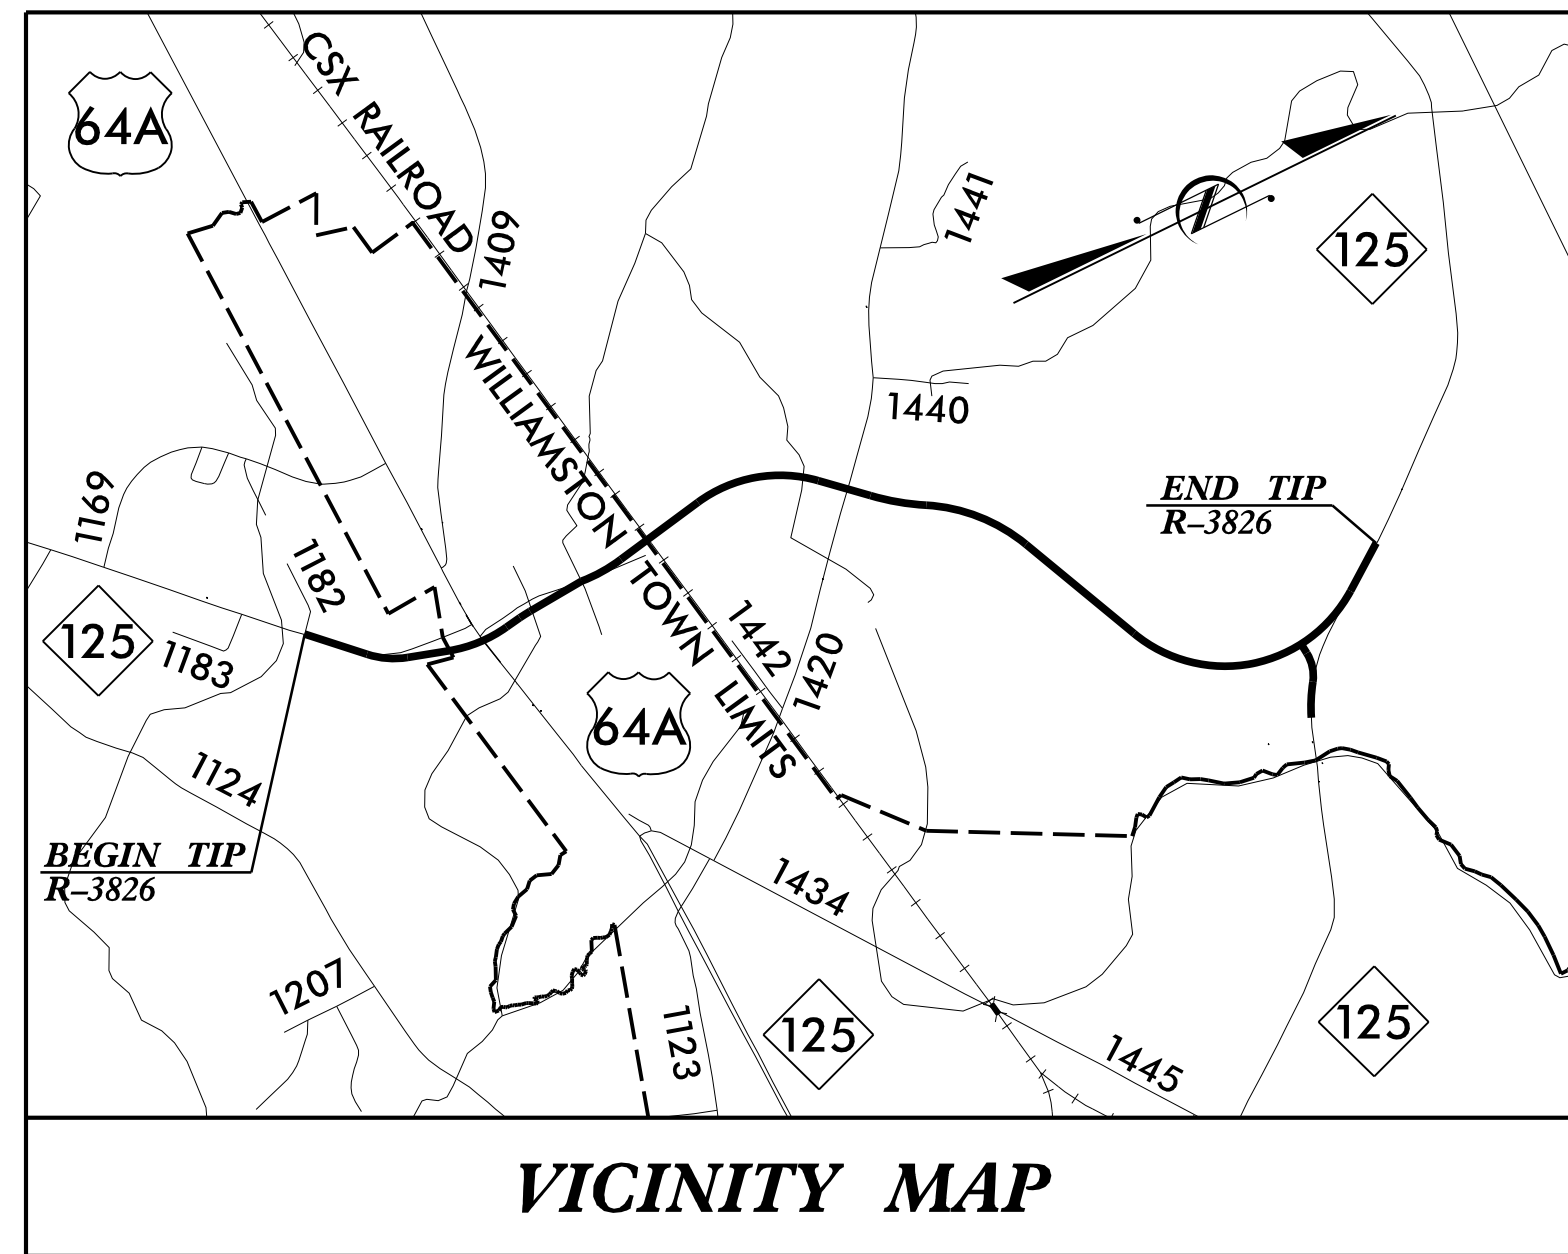

**INDEX OF SHEETS**

SHEET NO.	DESCRIPTION
UO-1	TITLE SHEET
UO-2 THRU UO-9	UBO PLAN SHEETS

**UTILITY OWNERS WITH CONFLICTS**

(A)	POWER - DOMINION POWER
(B)	GAS - PIEDMONT NATURAL GAS
(C)	TELECOM - CENTURY LINK
(D)	TELECOM - SUDDEN LINK

PREPARED IN THE OFFICE OF:

**HINDE ENGINEERING**  
License No. C-2639  
401 Harrison Oaks Blvd., Suite 145 Cary, NC 27513  
Ph. (919) 653-0001

**DIVISION OF HIGHWAYS  
UTILITIES UNIT**  
1555 MAIL SERVICES CENTER  
RALEIGH NC 27699-1555  
PHONE (919) 707-6690  
FAX (919) 250-4151

**Bo Hemphill, PE** UTILITIES REGIONAL ENGINEER  
**Ashley Cox, LG** UTILITIES ENGINEER  
**Amy Dupree** UTILITIES AREA COORDINATOR  
UTILITIES COORDINATOR

20-OCT-2016 08:57  
S:\Server\_Files\PROJECTS\2016\A2016400.00\_NCDOT\_R-3826\Design\Utilities\Engineering\UBO\Proj\R3826\_ut\_tsh\_U001.psh.dgn  
\$\$\$\$\$USERNAME\$\$\$\$\$





UTILITIES BY OTHERS PLAN SHEET UO-3  
CORRESPONDS TO ROADWAY PLAN SHEET 5

UTILITIES BY OTHERS

NOTE:  
ALL UTILITY WORK SHOWN ON THIS SHEET IS  
DONE BY OTHERS. NO PAYMENT WILL BE MADE  
TO THE CONTRACTOR FOR UTILITY WORK  
SHOWN ON THIS SHEET.

NAD 83/96

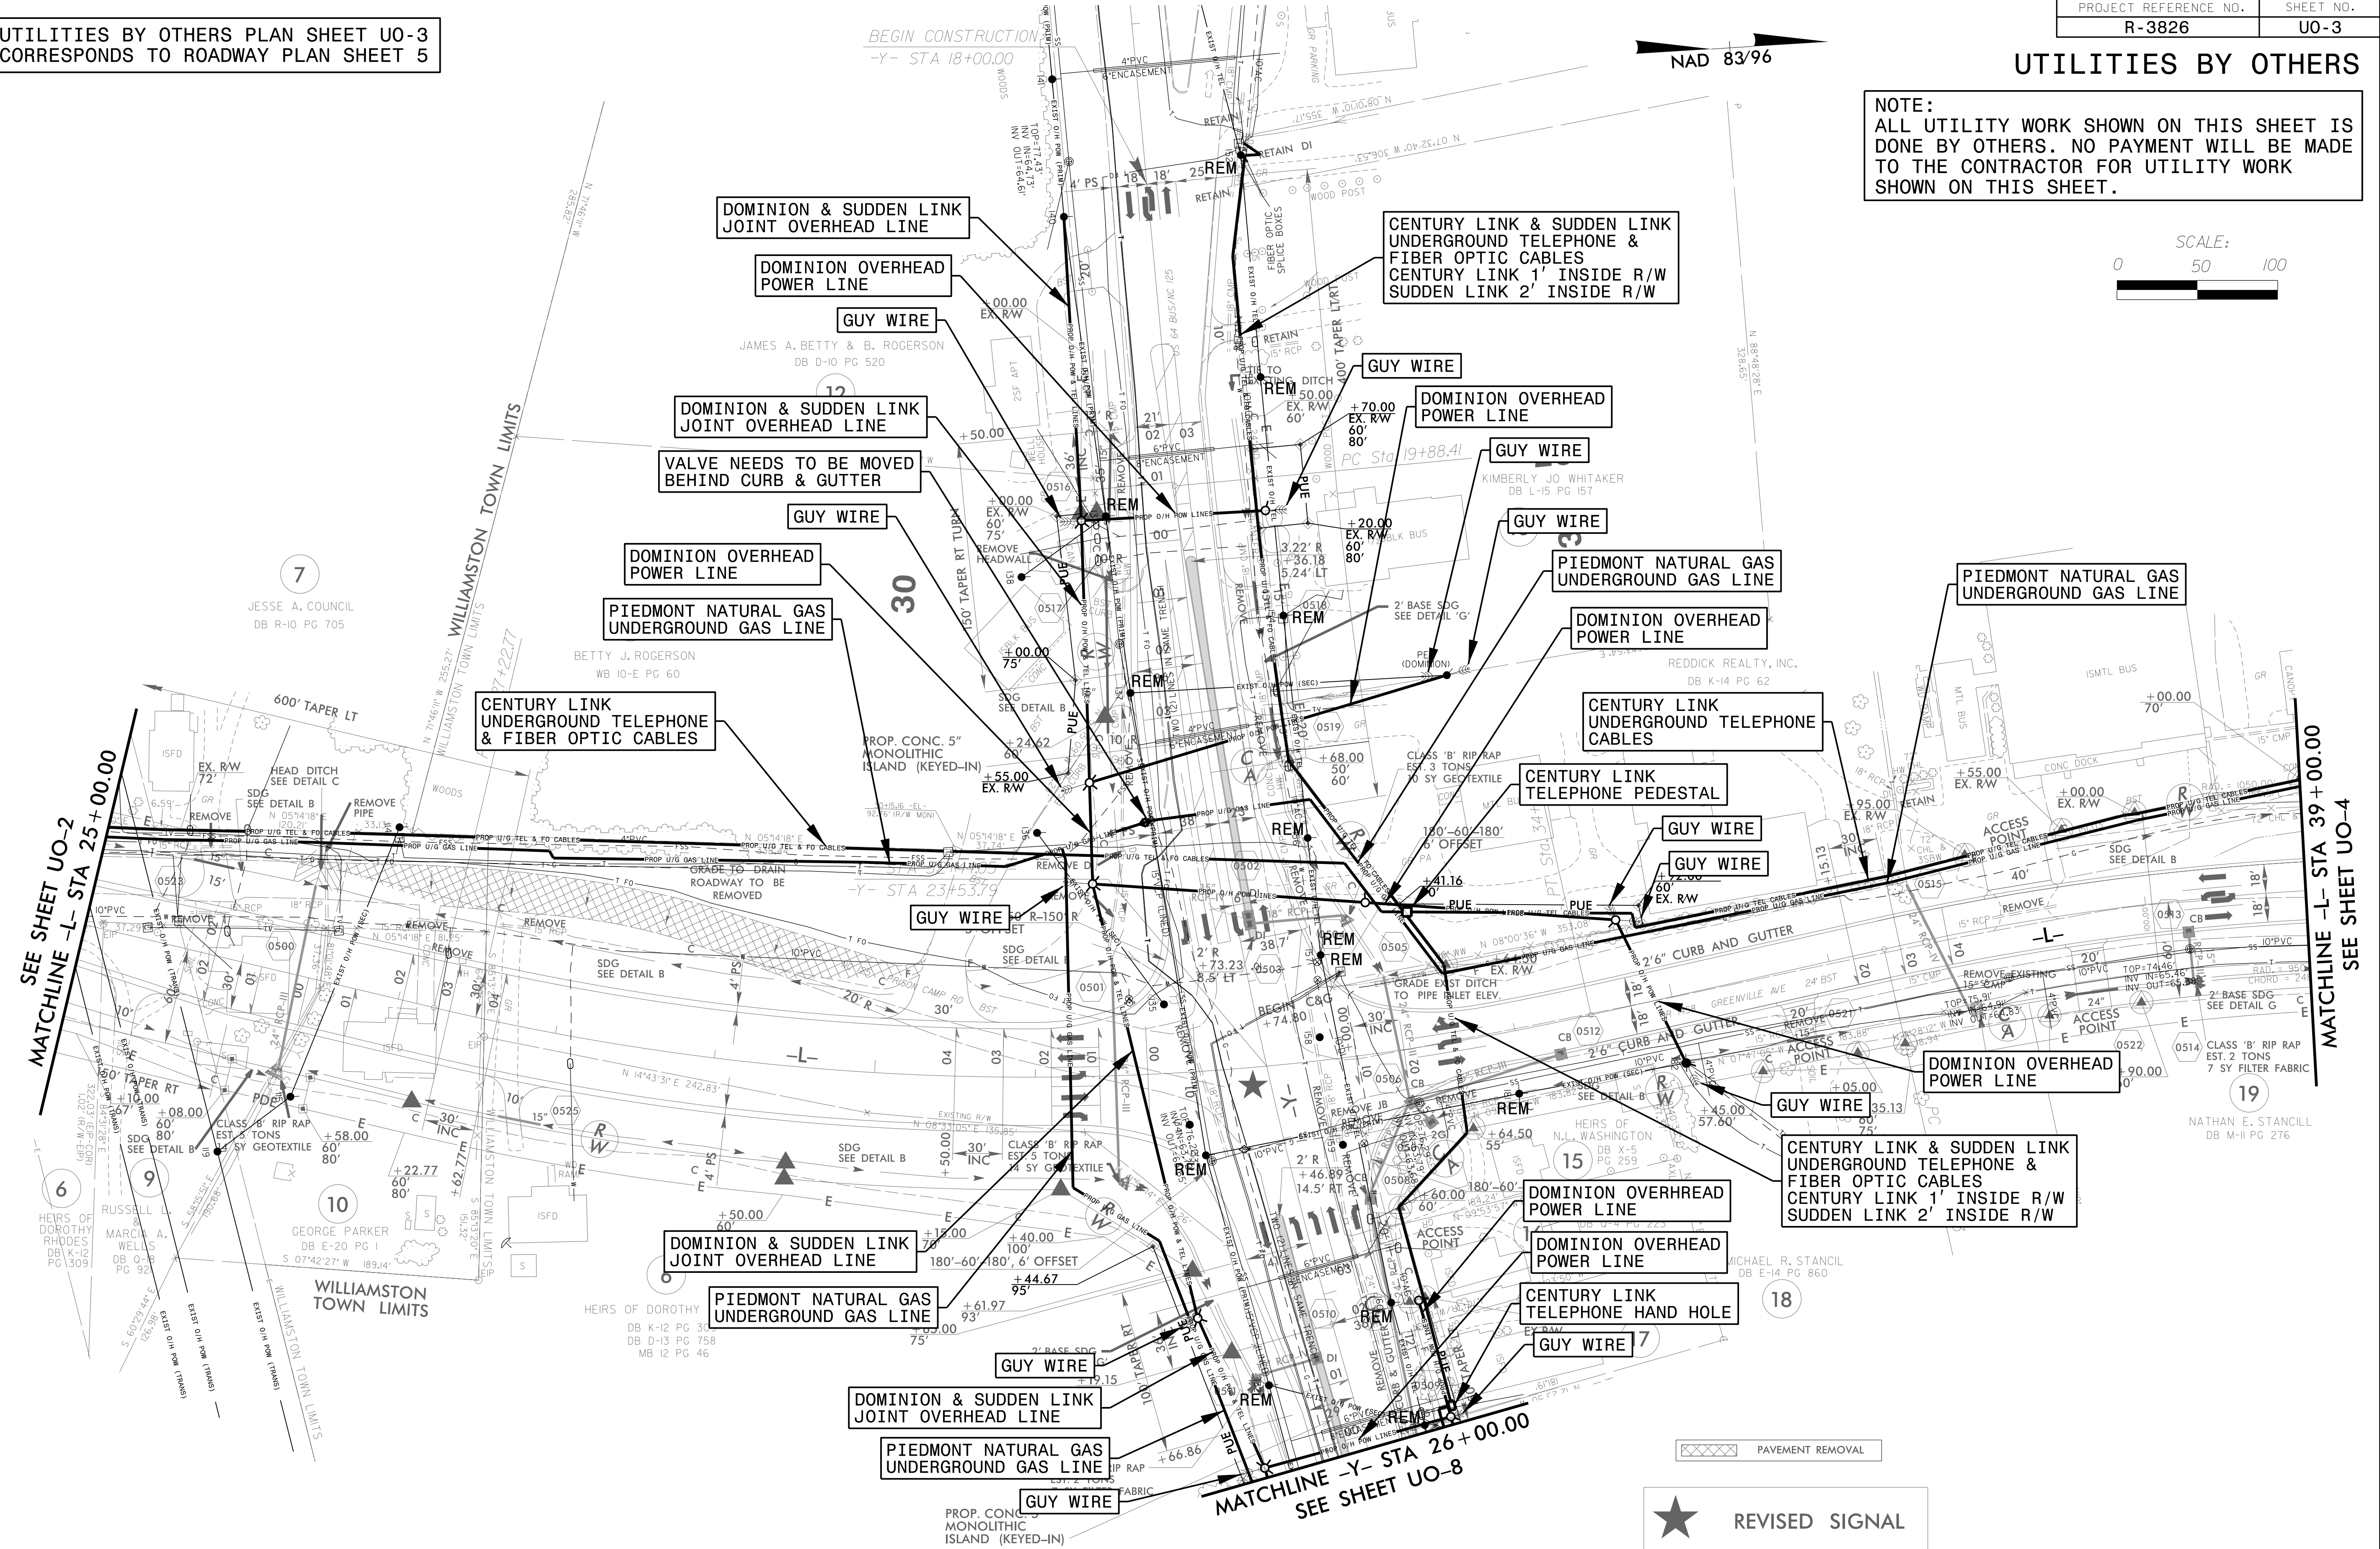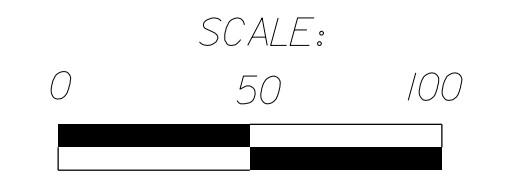

SEE SHEET UO-2  
MATCHLINE -L- STA 25+00.00

MATCHLINE -L- STA 39+00.00  
SEE SHEET UO-4

MATCHLINE -Y- STA 26+00.00  
SEE SHEET UO-8

PAVEMENT REMOVAL

★ REVISED SIGNAL

20 OCT 2016 08:47 PROJECTS\2016\A2016400.00\_NCDOT\_R-3826\Design\Utilities\Engineering\UBO\Proj\A2016400.00\_UO03\_psh.dgn






UTILITIES BY OTHERS PLAN SHEET U0-5  
CORRESPONDS TO ROADWAY PLAN SHEET 8

PROJECT REFERENCE NO. R-3826	SHEET NO. U0-5
---------------------------------	-------------------

UTILITIES BY OTHERS

NOTE:  
ALL UTILITY WORK SHOWN ON THIS SHEET IS  
DONE BY OTHERS. NO PAYMENT WILL BE MADE  
TO THE CONTRACTOR FOR UTILITY WORK  
SHOWN ON THIS SHEET.

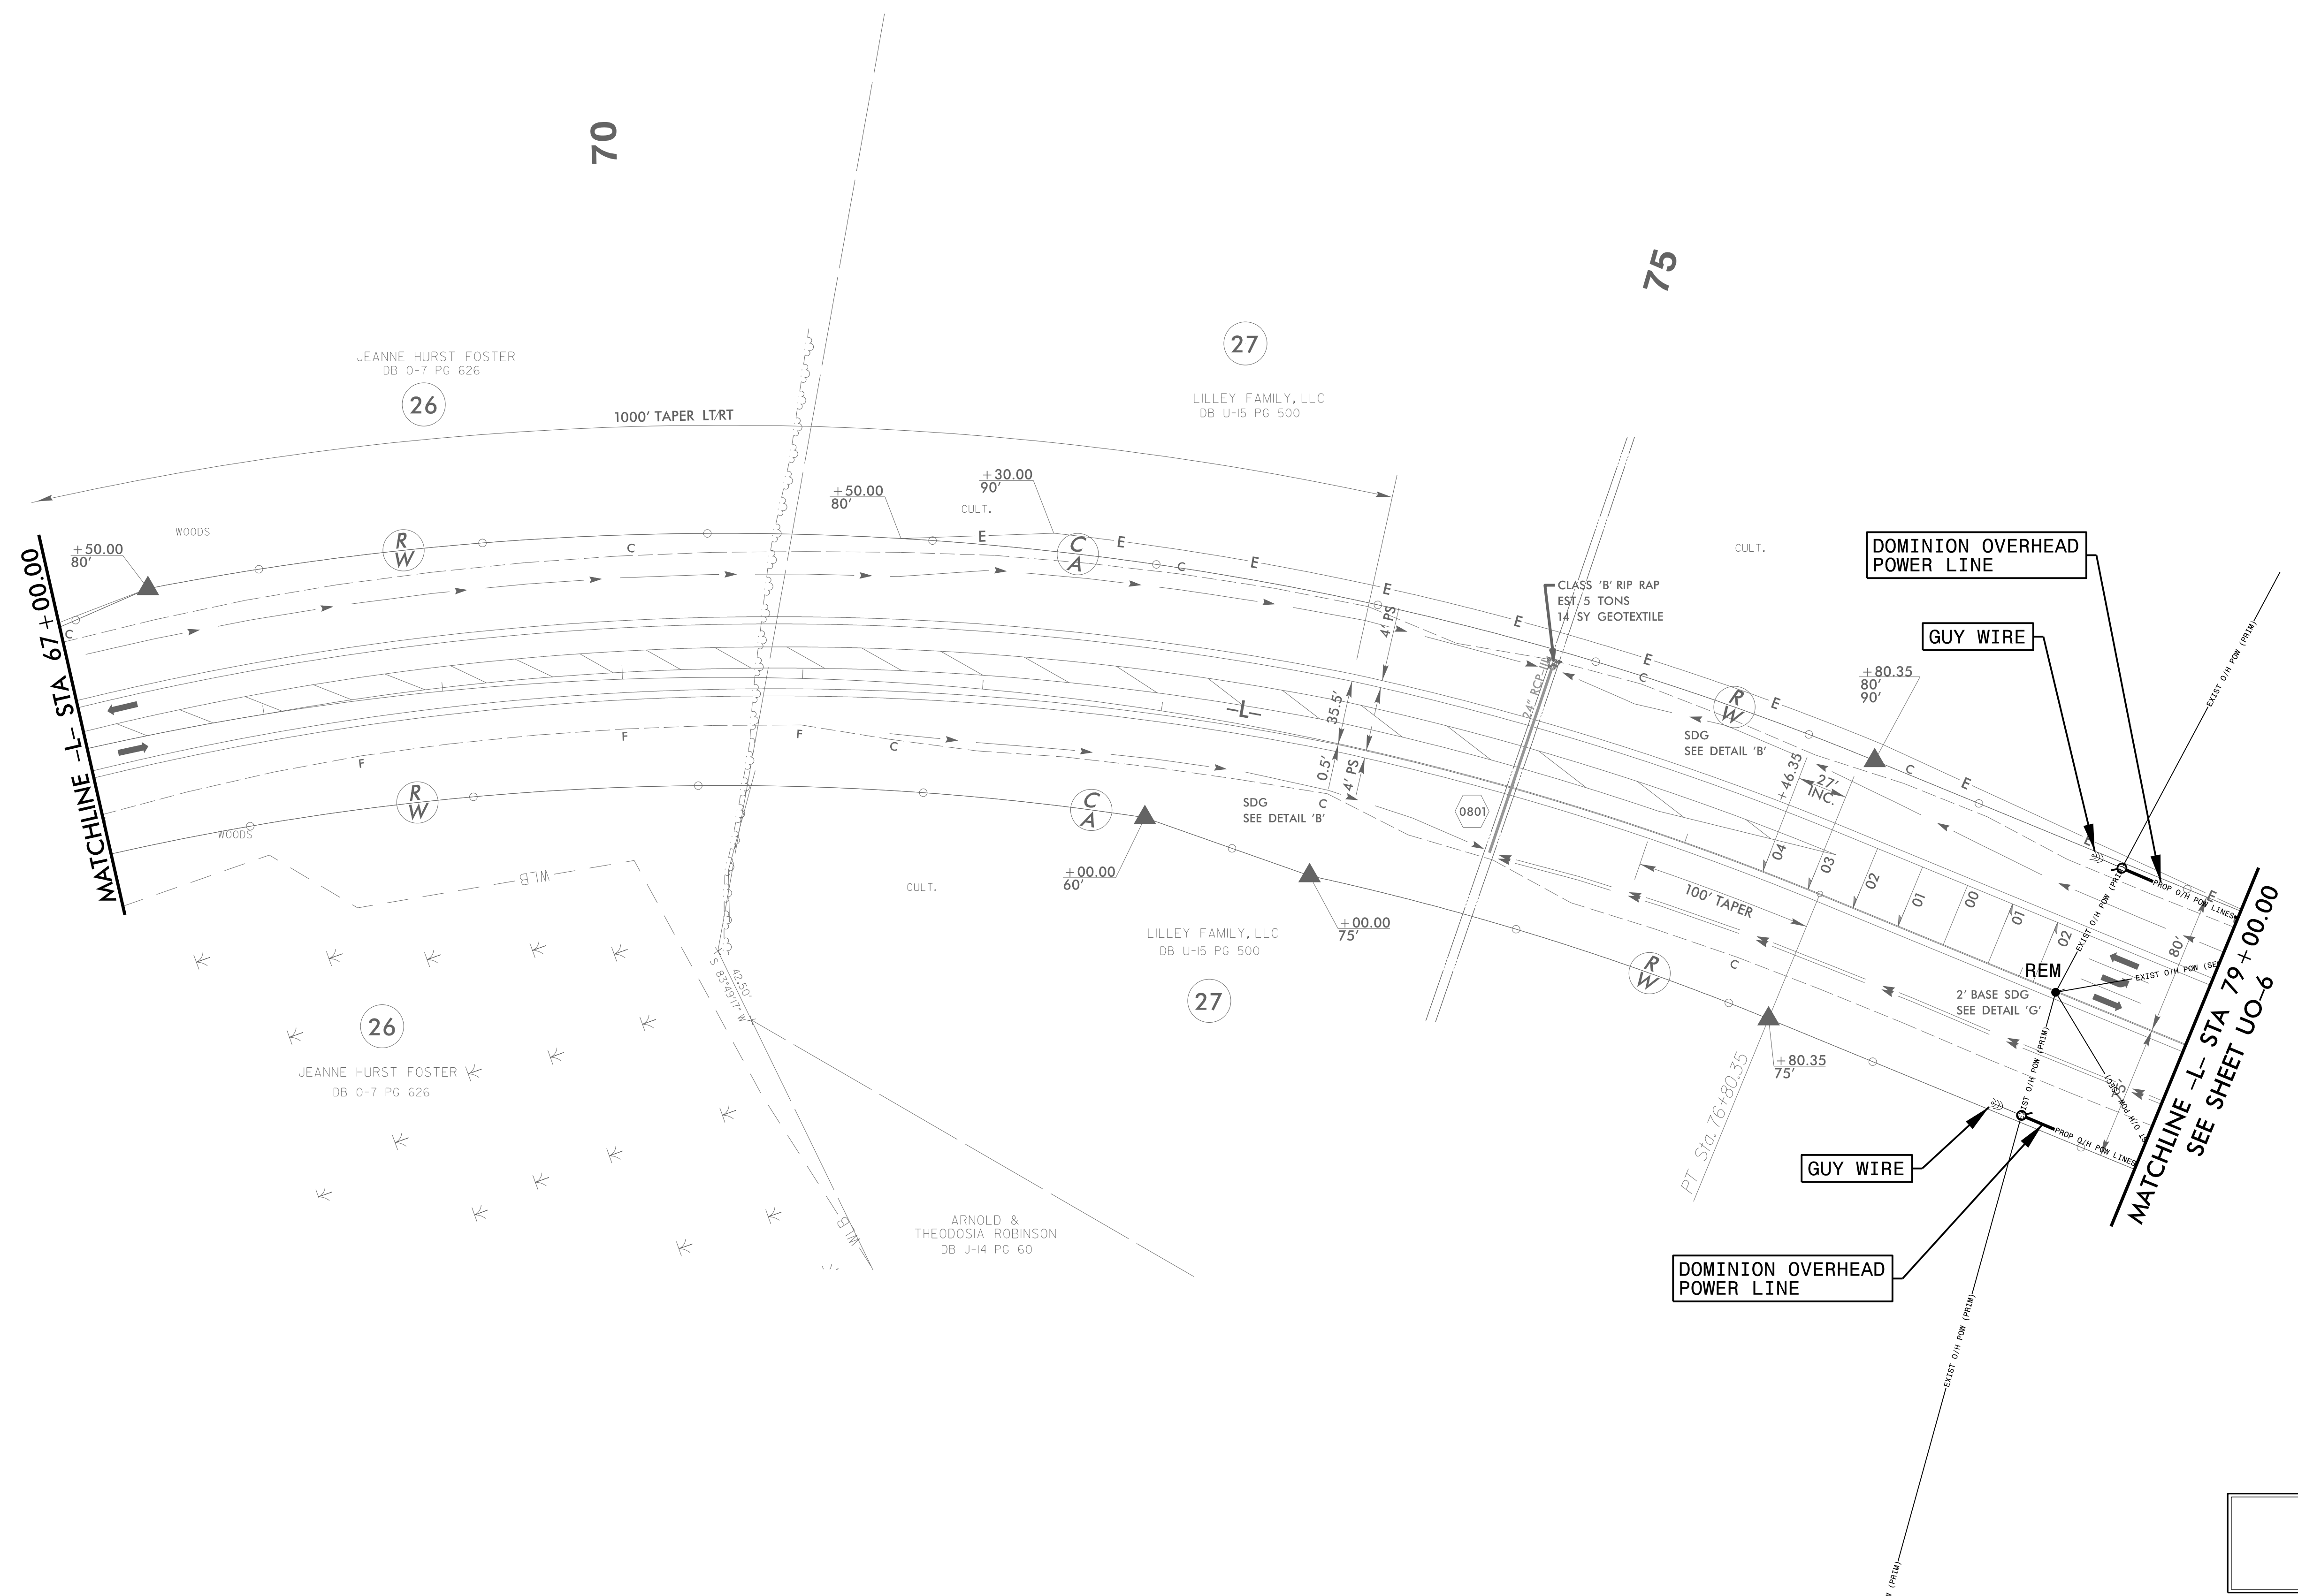
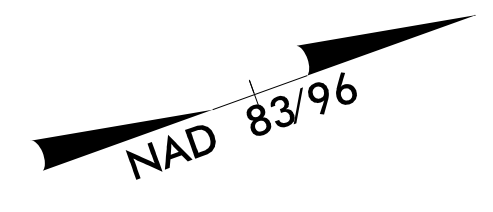
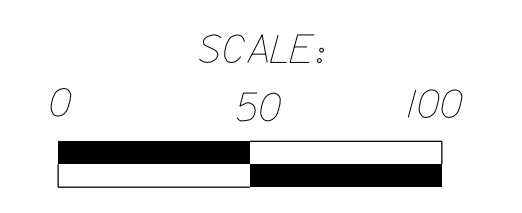


C:\CCT-2016\_08\PROJECTS\2016\A2016400\00\_NCDOT\_R-3826\Design\Utilities\Engineering\UB0\Proj\A3826.ut\_r.dwg, U005.psh, dgn  
 2016/08/08 08:46  
 2016/08/08 08:46  
 2016/08/08 08:46

UTILITIES BY OTHERS PLAN SHEET U0-6  
CORRESPONDS TO ROADWAY PLAN SHEET 9

UTILITIES BY OTHERS

NOTE:  
ALL UTILITY WORK SHOWN ON THIS SHEET IS  
DONE BY OTHERS. NO PAYMENT WILL BE MADE  
TO THE CONTRACTOR FOR UTILITY WORK  
SHOWN ON THIS SHEET.

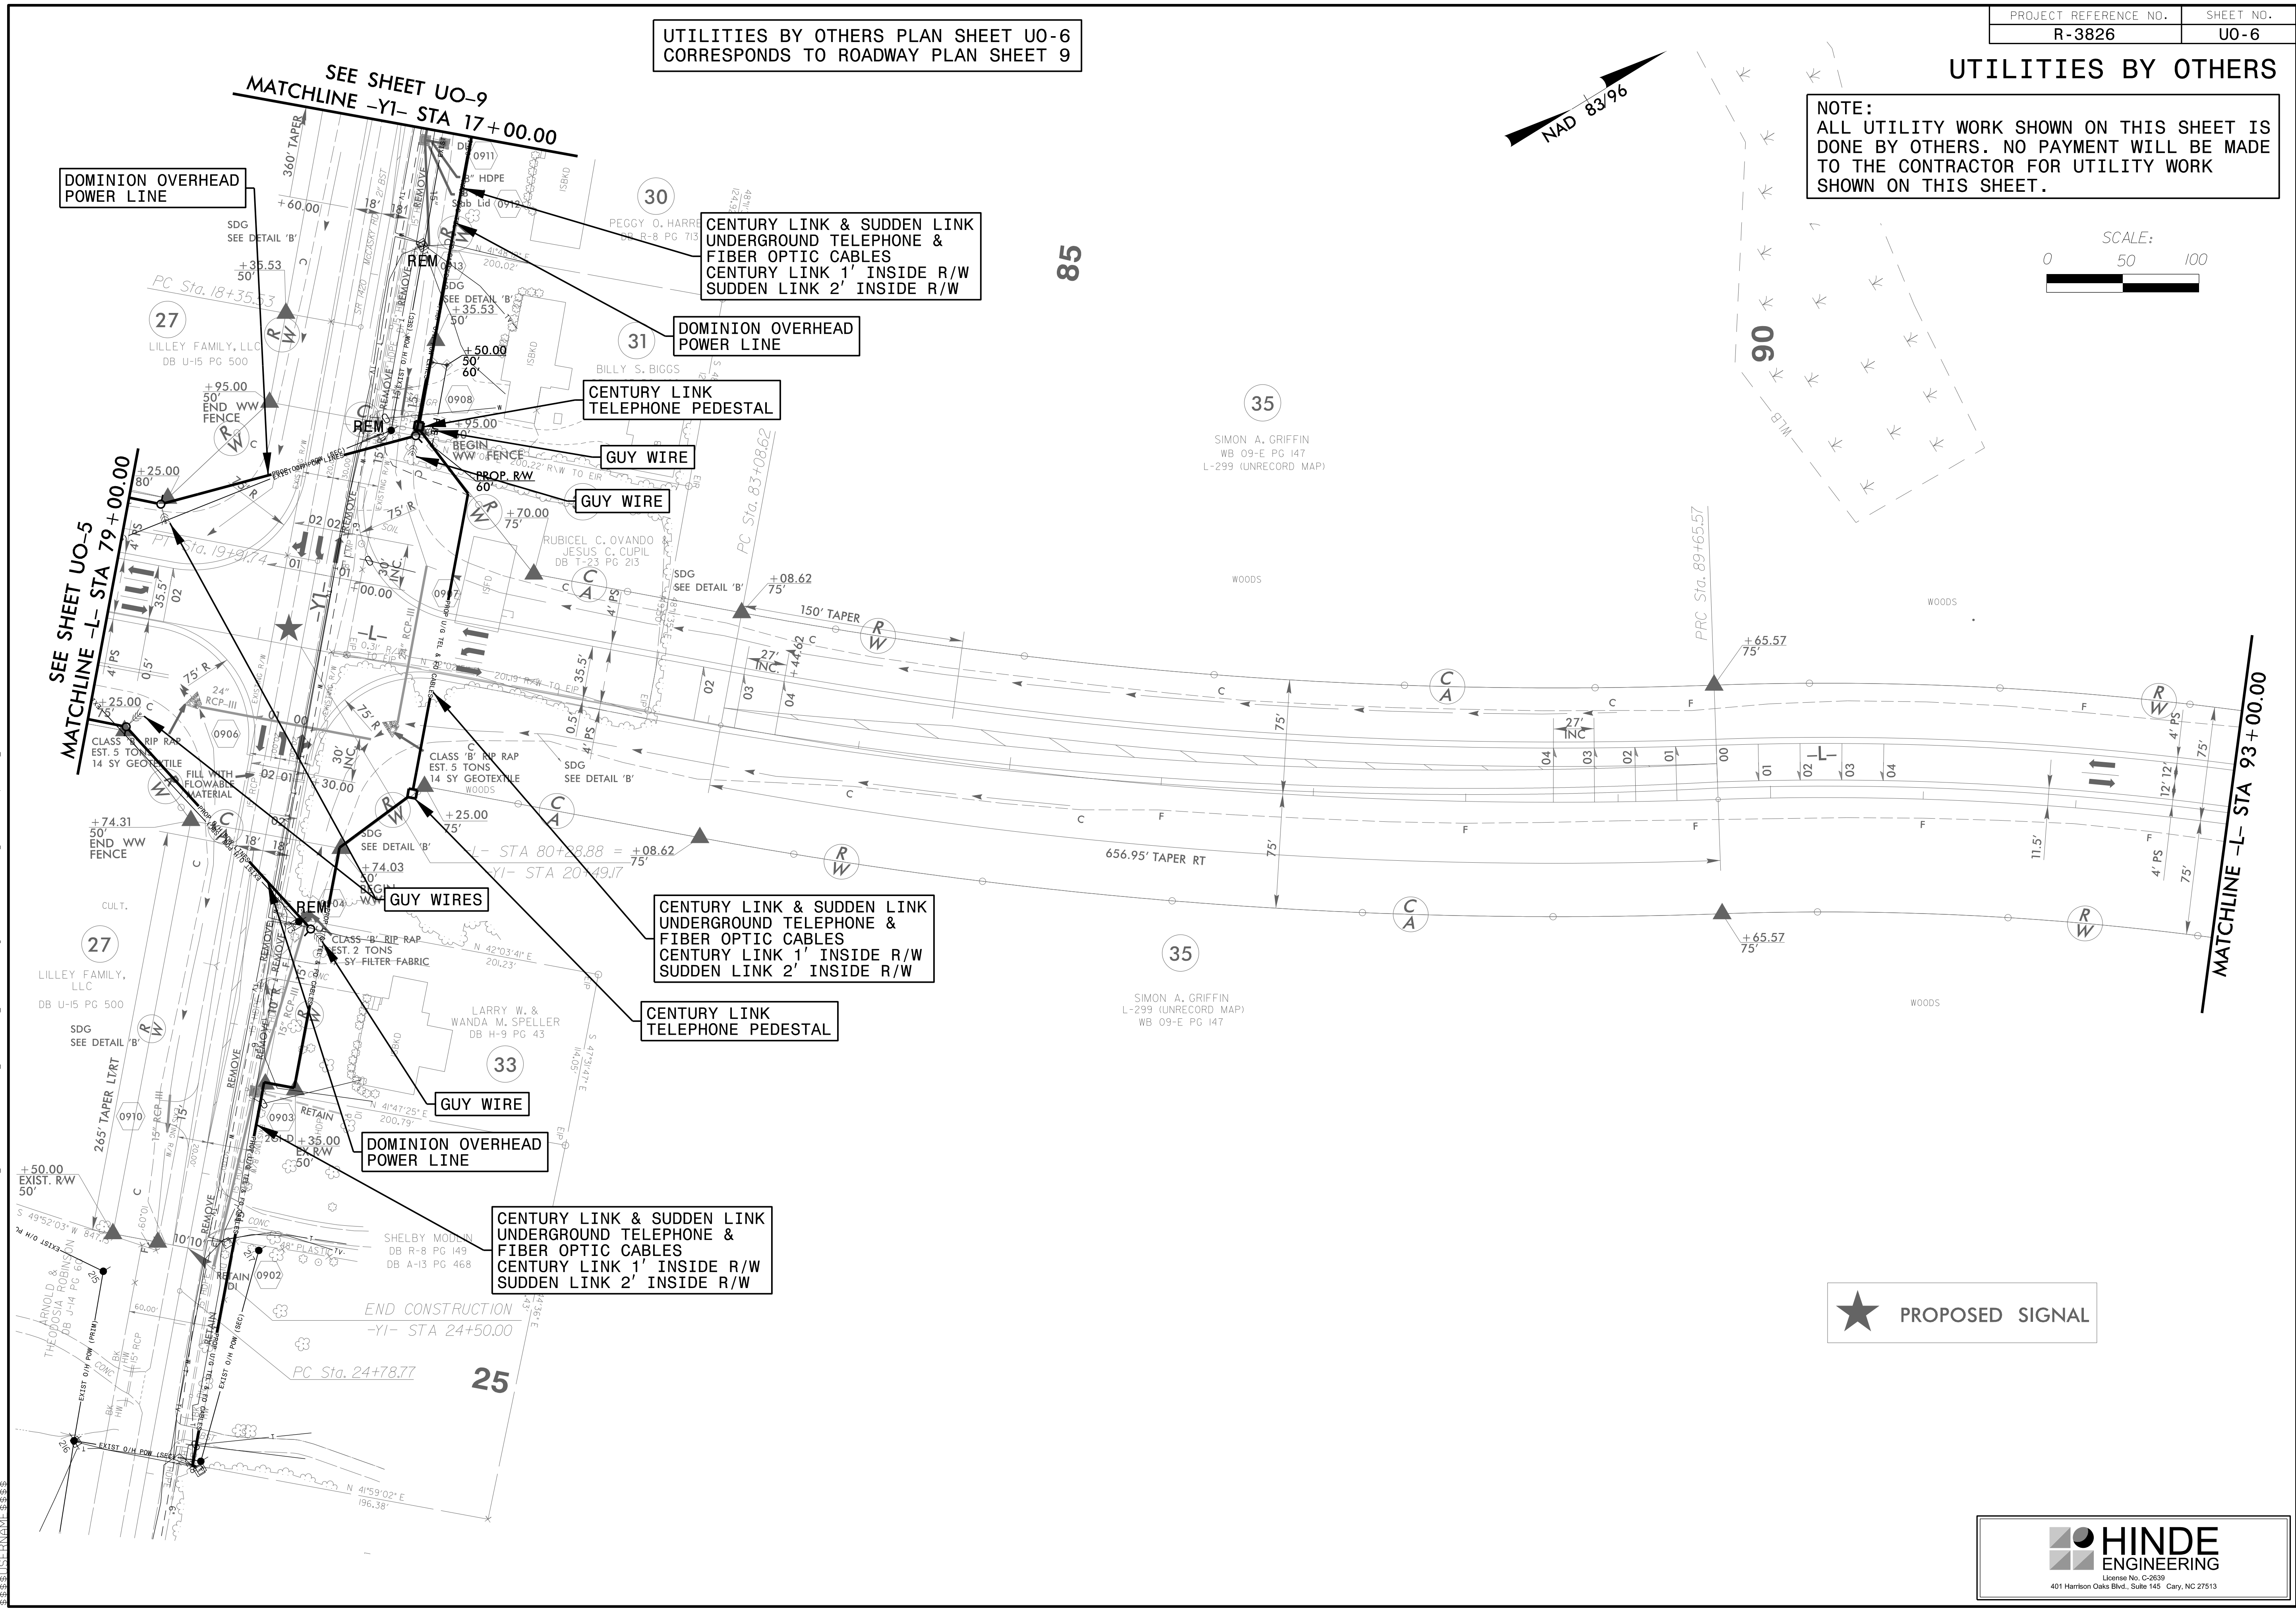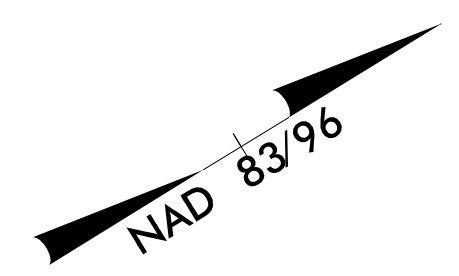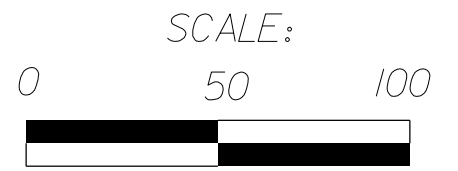



★ PROPOSED SIGNAL

20 OCT 2016 08:51  
 S:\PROJECTS\2016\A2016400\00\_NCDOT\_R-3826\Design\Utilities\Engineering\UB0\Proj\3826.ut\_r.dwg\_U006.psh.dgn

UTILITIES BY OTHERS PLAN SHEET U0-7  
CORRESPONDS TO ROADWAY PLAN SHEET 13

UTILITIES BY OTHERS

NOTE:  
ALL UTILITY WORK SHOWN ON THIS SHEET IS  
DONE BY OTHERS. NO PAYMENT WILL BE MADE  
TO THE CONTRACTOR FOR UTILITY WORK  
SHOWN ON THIS SHEET.

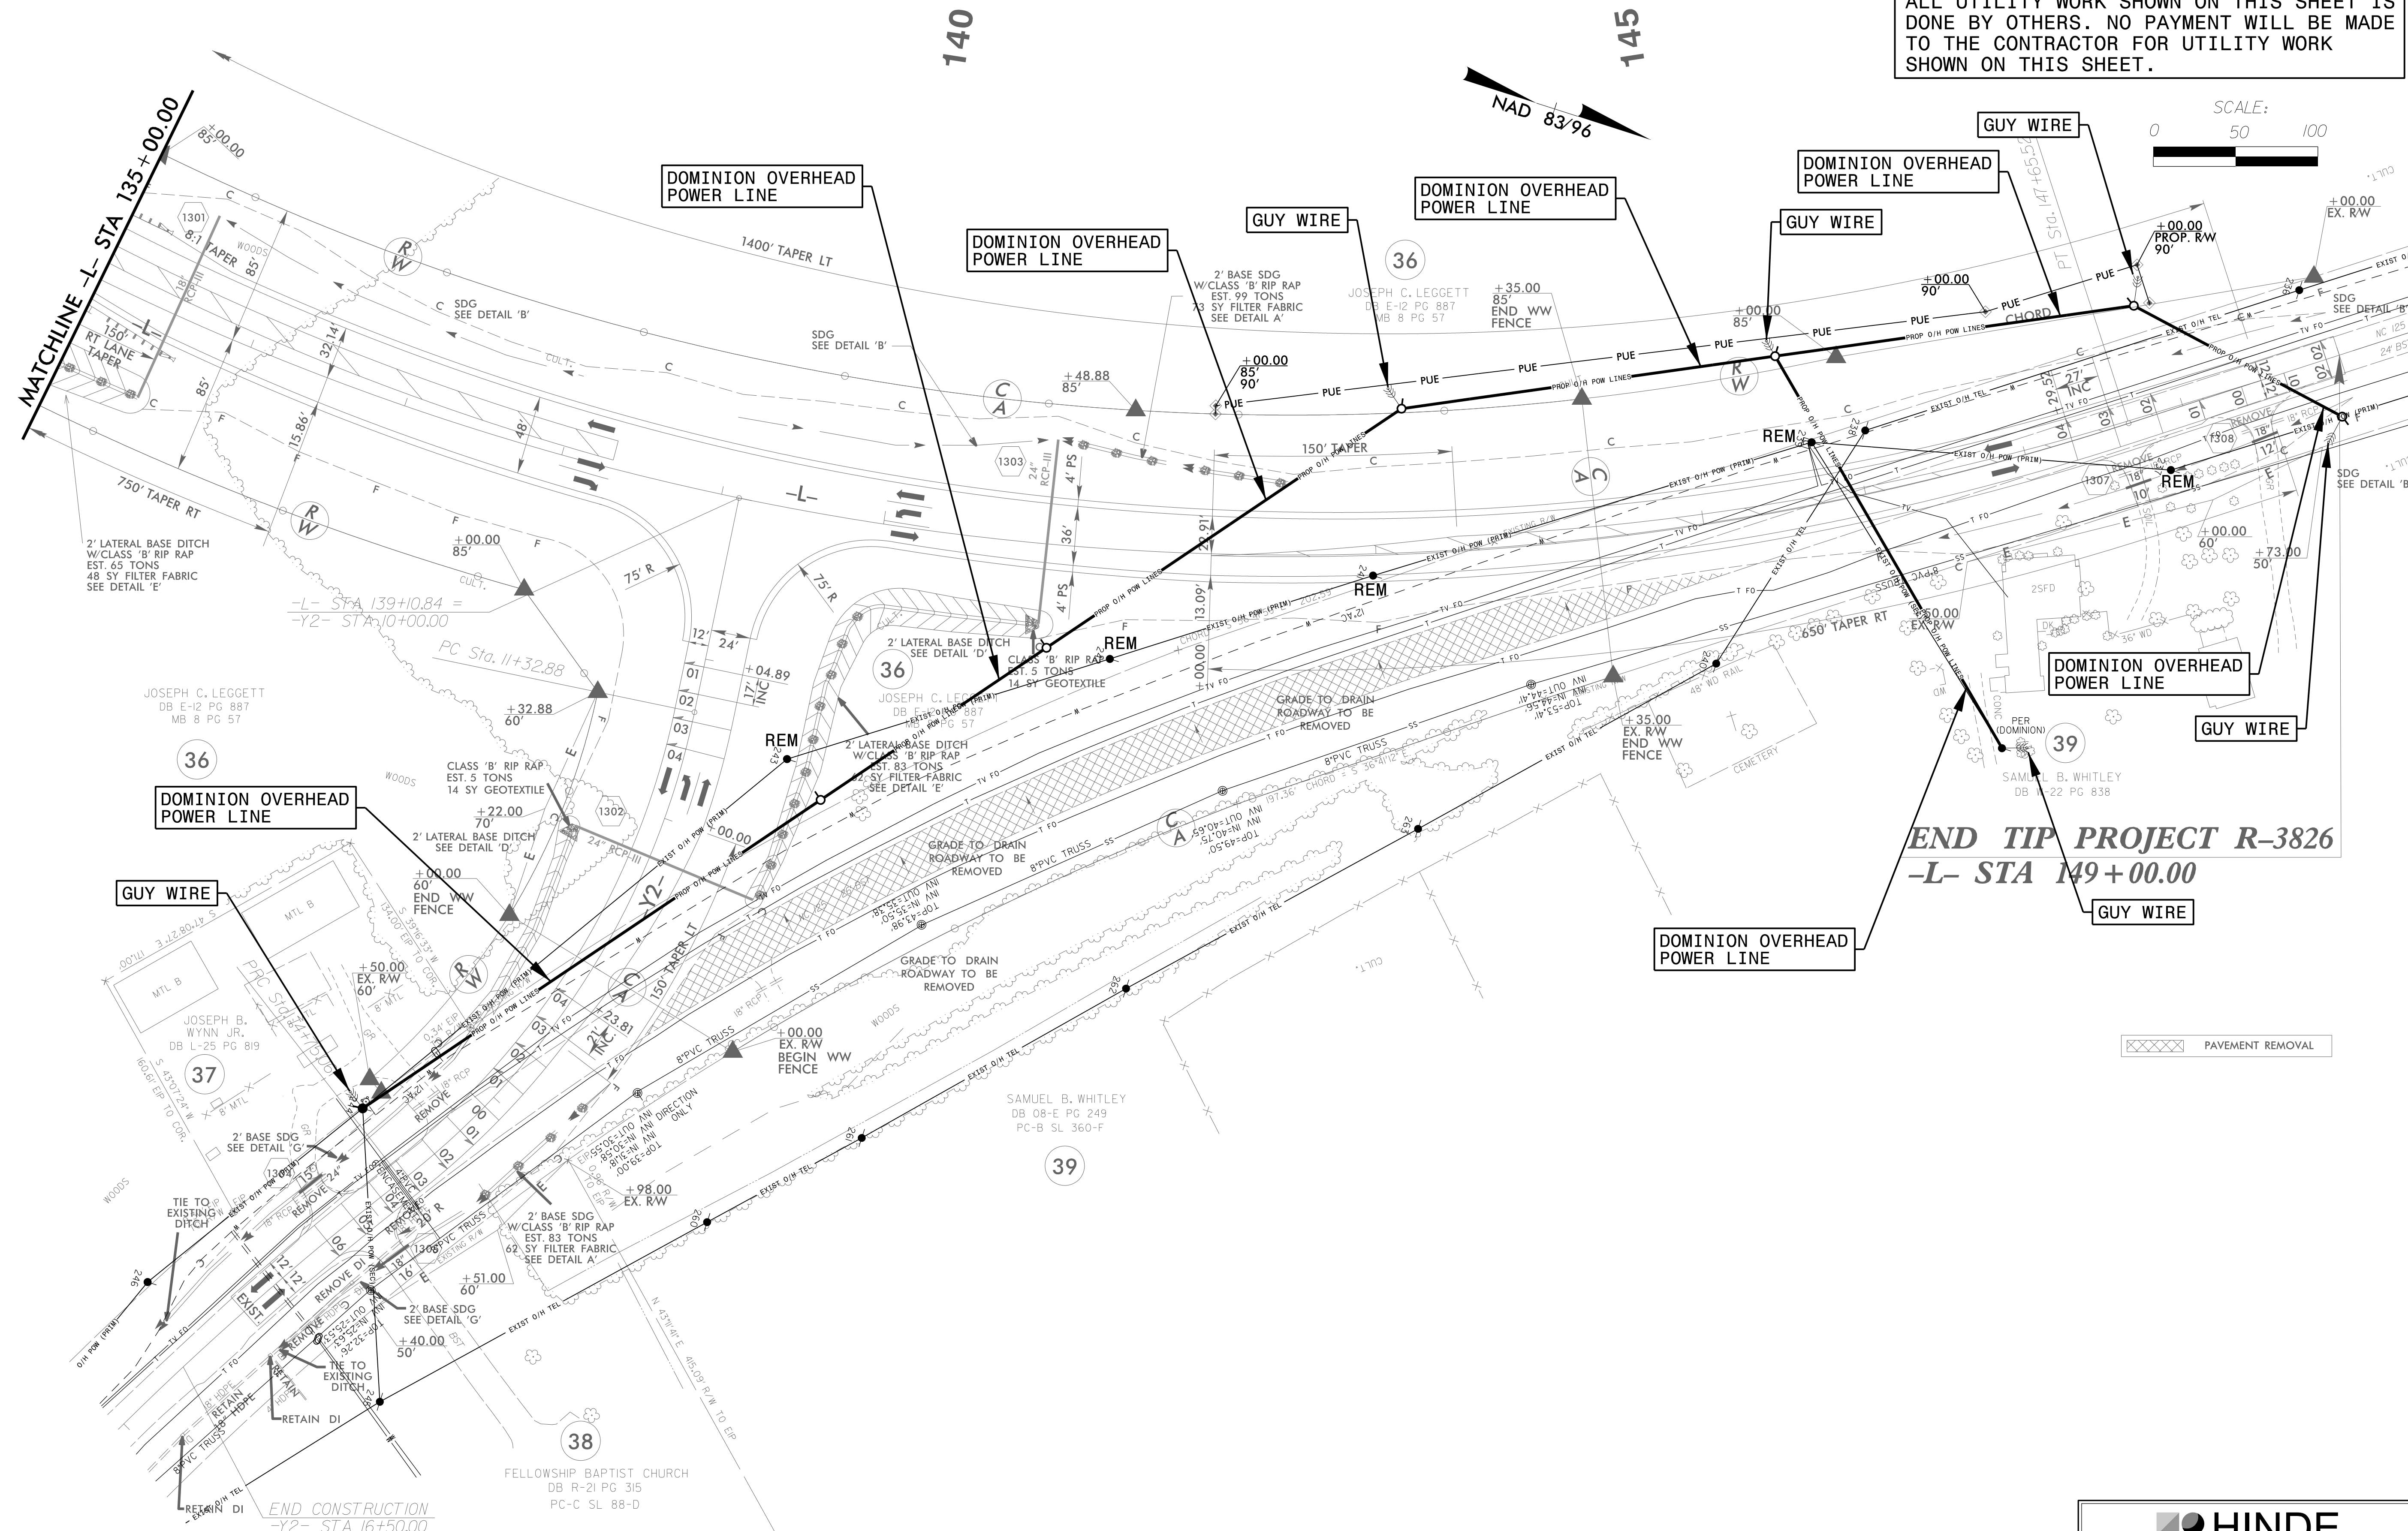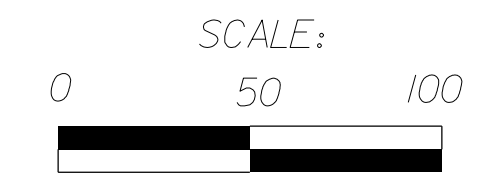

**END TIP PROJECT R-3826**  
**-L- STA 149+00.00**

20 OCT 2016 08:52 PROJECTS\2016\A2016400\00\_NCDOT\_R-3826\Design\Utilities\Engineering\UBO\Proj\N3826-ut-l-r.dwg:13\_U007-ps.dgn  
 3826-UT-007-13





