
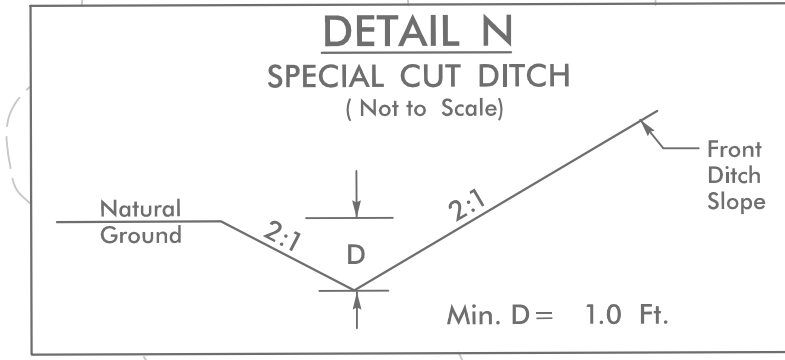
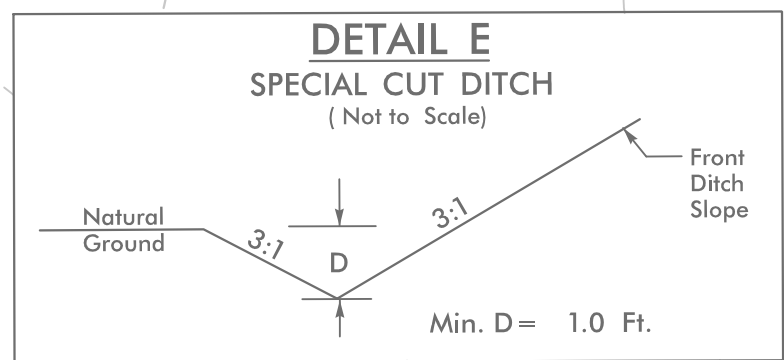
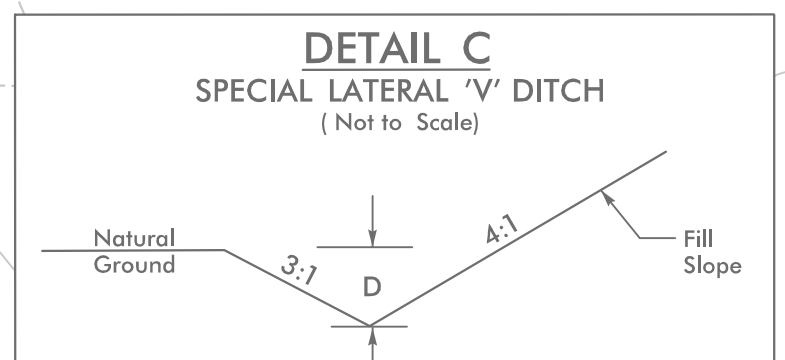


PROJECT REFERENCE NO.	SHEET NO.
R-5023B	EC-7/CONST.7
RW SHEET NO.	
ROADWAY DESIGN ENGINEER	HYDRAULICS ENGINEER
HNTB	
HNTB NORTH CAROLINA, P.C. 343 E. SIX FORKS ROAD, SUITE 200 RALEIGH, NORTH CAROLINA 27609 NC LICENSE NO: C-1554	

PI Sta 40+21.47
 $\Delta = 0^\circ 02' 05.9" (LT)$
 $D = 0' 03' 16.4"$
 $L = 64.07'$
 $T = 32.03'$
 $R = 105,000.00'$
 RO = SEE PLANS
 SE = SEE PLANS

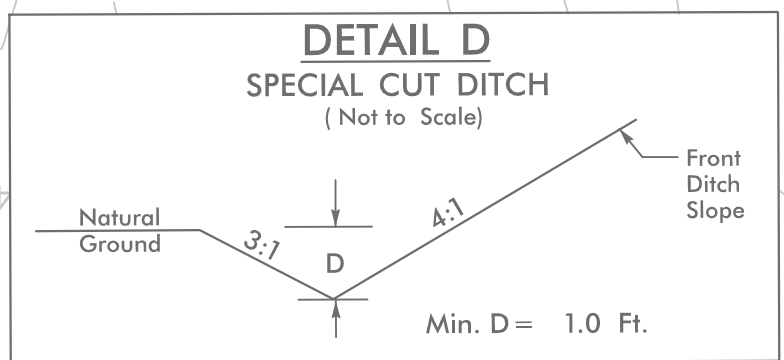

CLEARING AND GRUBBING
EROSION CONTROL FOR
CONSTRUCTION SHEET 7

MATCHLINE PLAN SHEET 6
 -L- STA. 34+00.00

MATCHLINE PLAN SHEET 8
 -L- STA. 42+00.00

REVISIONS