


PROJECT REFERENCE NO.	SHEET NO.
R-5023B	EC-8/CONST.8
RW SHEET NO.	
ROADWAY DESIGN ENGINEER	HYDRAULICS ENGINEER
HNTB	
<small>HNTB NORTH CAROLINA, P.C. 121 W. Trade St., Ste 2050 Charlotte, North Carolina 28202 NC License No: C-1854</small>	

MATCHLINE PLAN SHEET 7
-L- STA. 42 + 00.00

MATCHLINE PLAN SHEET 9
-L- STA. 50 + 00.00

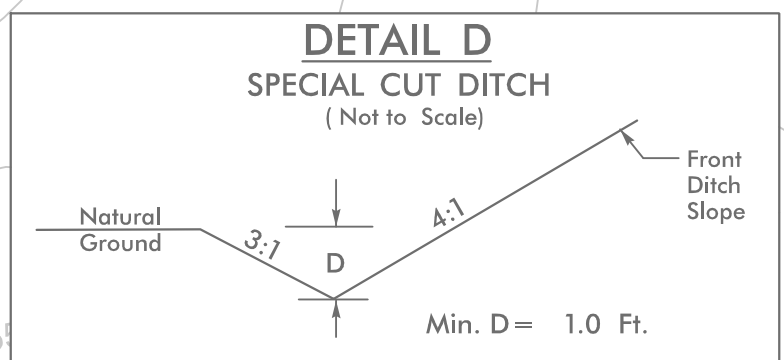

FROM -L- STA. 42+00 TO STA. 43+50 LT
 FROM -L- STA. 46+50 TO STA. 50+00 LT
 FROM -L- STA. 42+00 TO STA. 44+00 RT
 FROM -L- STA. 45+50 TO STA. 50+00 RT

CLEARING AND GRUBBING
 EROSION CONTROL FOR
 CONSTRUCTION SHEET 8

REVISIONS

4:06:59 PM
 8/17/99
 HNTB

