

PROJECT REFERENCE NO.	SHEET NO.
R-5023B	EC-19/CONST.5
RW SHEET NO.	
ROADWAY DESIGN ENGINEER	HYDRAULICS ENGINEER
HNTB	
HNTB NORTH CAROLINA, P.C. 343 E. SIX FORKS ROAD, SUITE 200 RALEIGH, NORTH CAROLINA 27609 NC License No. C-1554	





8/17/99

-L-
 PI Sta 18+98.87
 $\Delta = 0^{\circ}08'55.6''$ (RT)
 $D = 0^{\circ}17'11.3''$
 $L = 51.93'$
 $T = 25.96'$
 $R = 20,000.00'$
 RO = SEE PLANS
 SE = SEE PLANS

MATCHLINE PLAN SHEET 4
-L- STA. 18 + 00.00

MATCHLINE PLAN SHEET 6
-L- STA. 26 + 00.00

REVISIONS

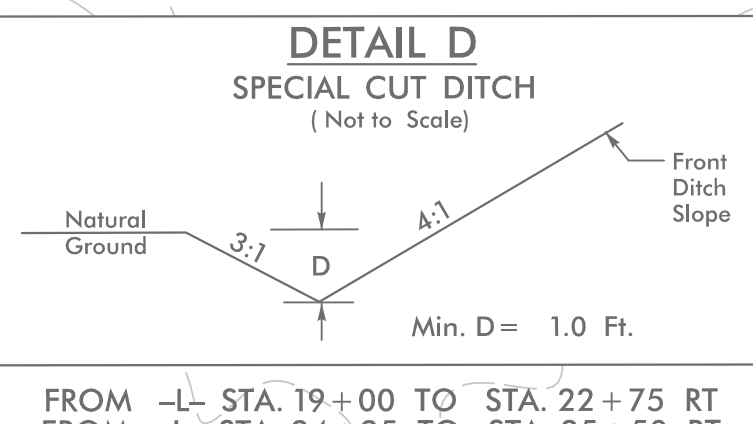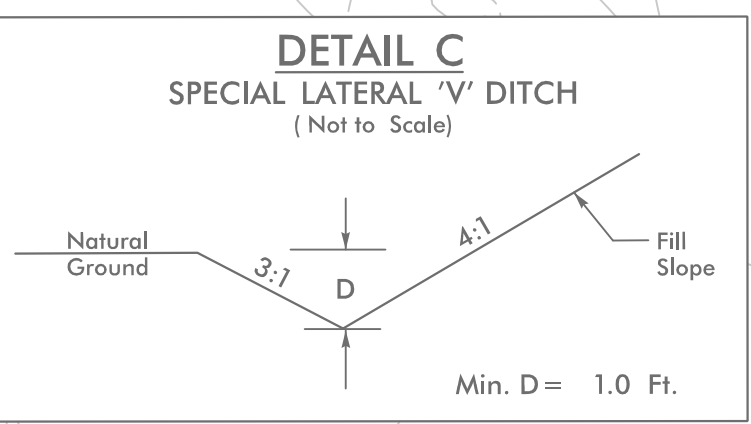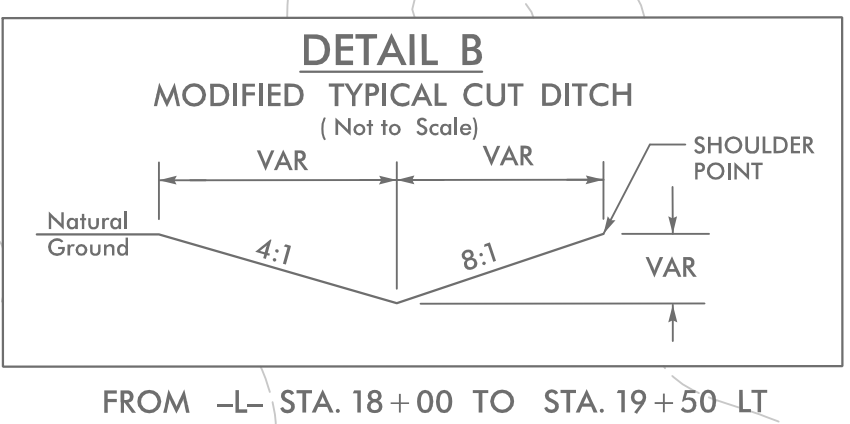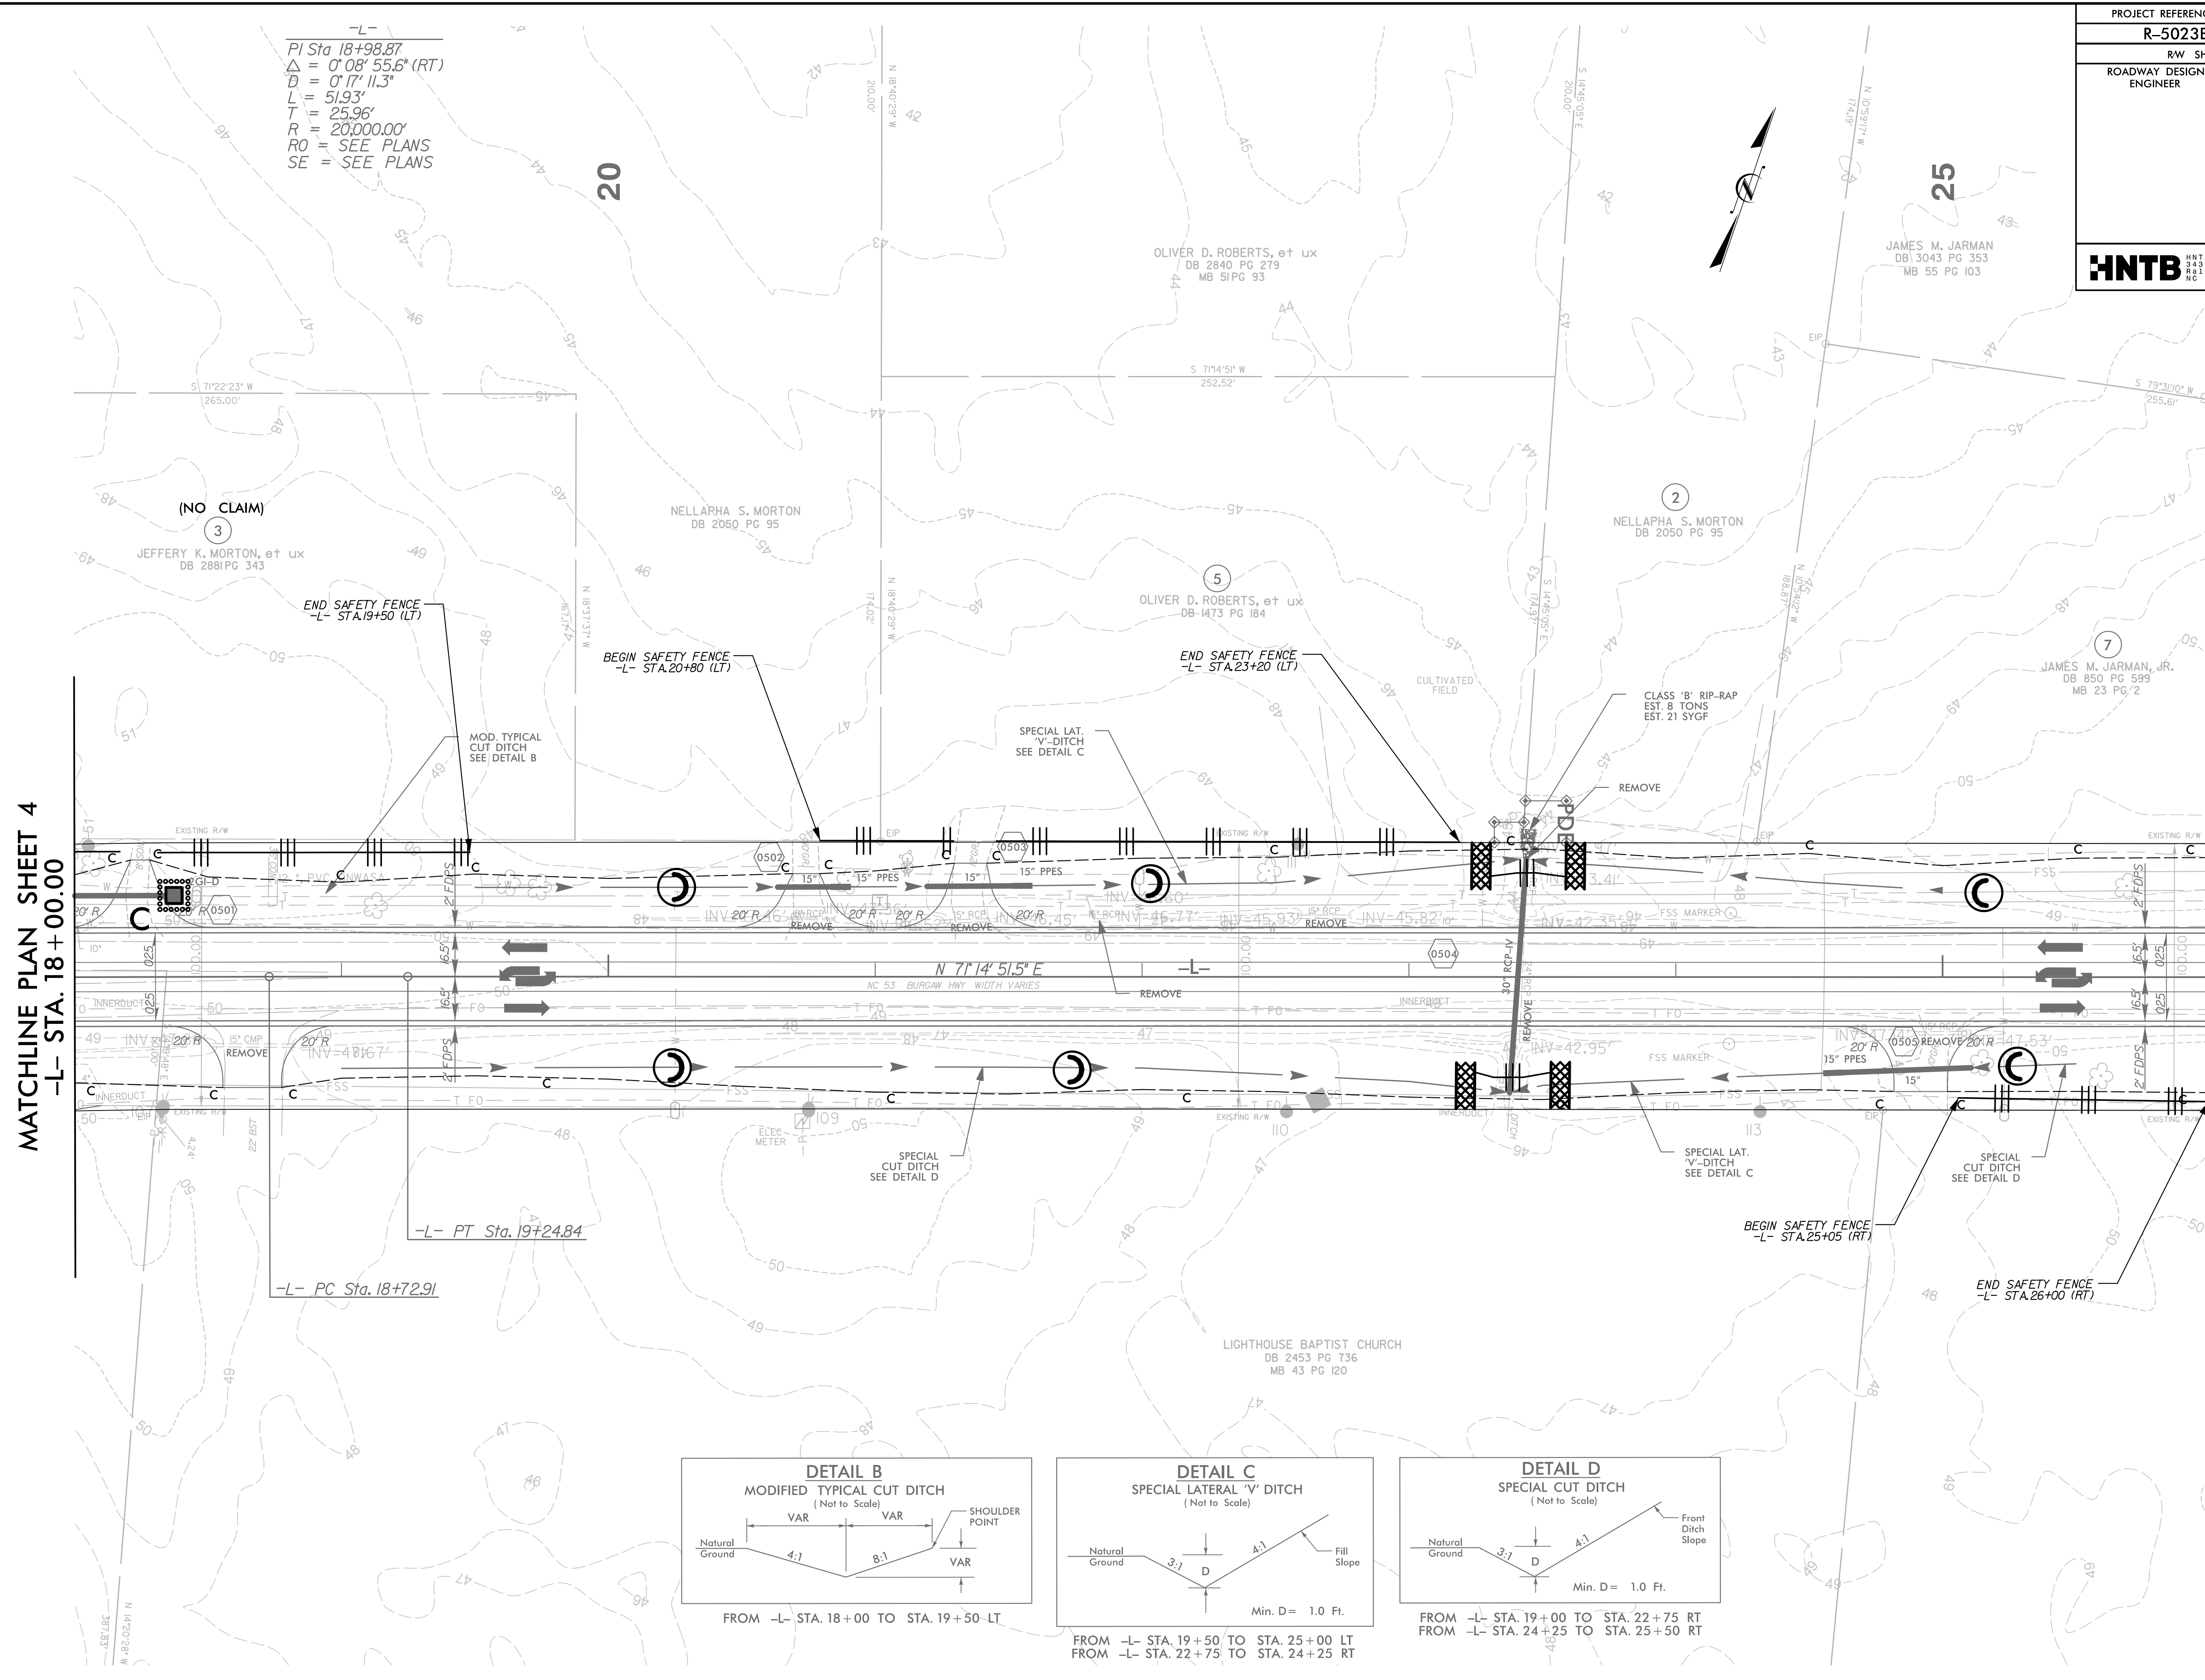

441453.PW
 8/17/99
 HNTB