
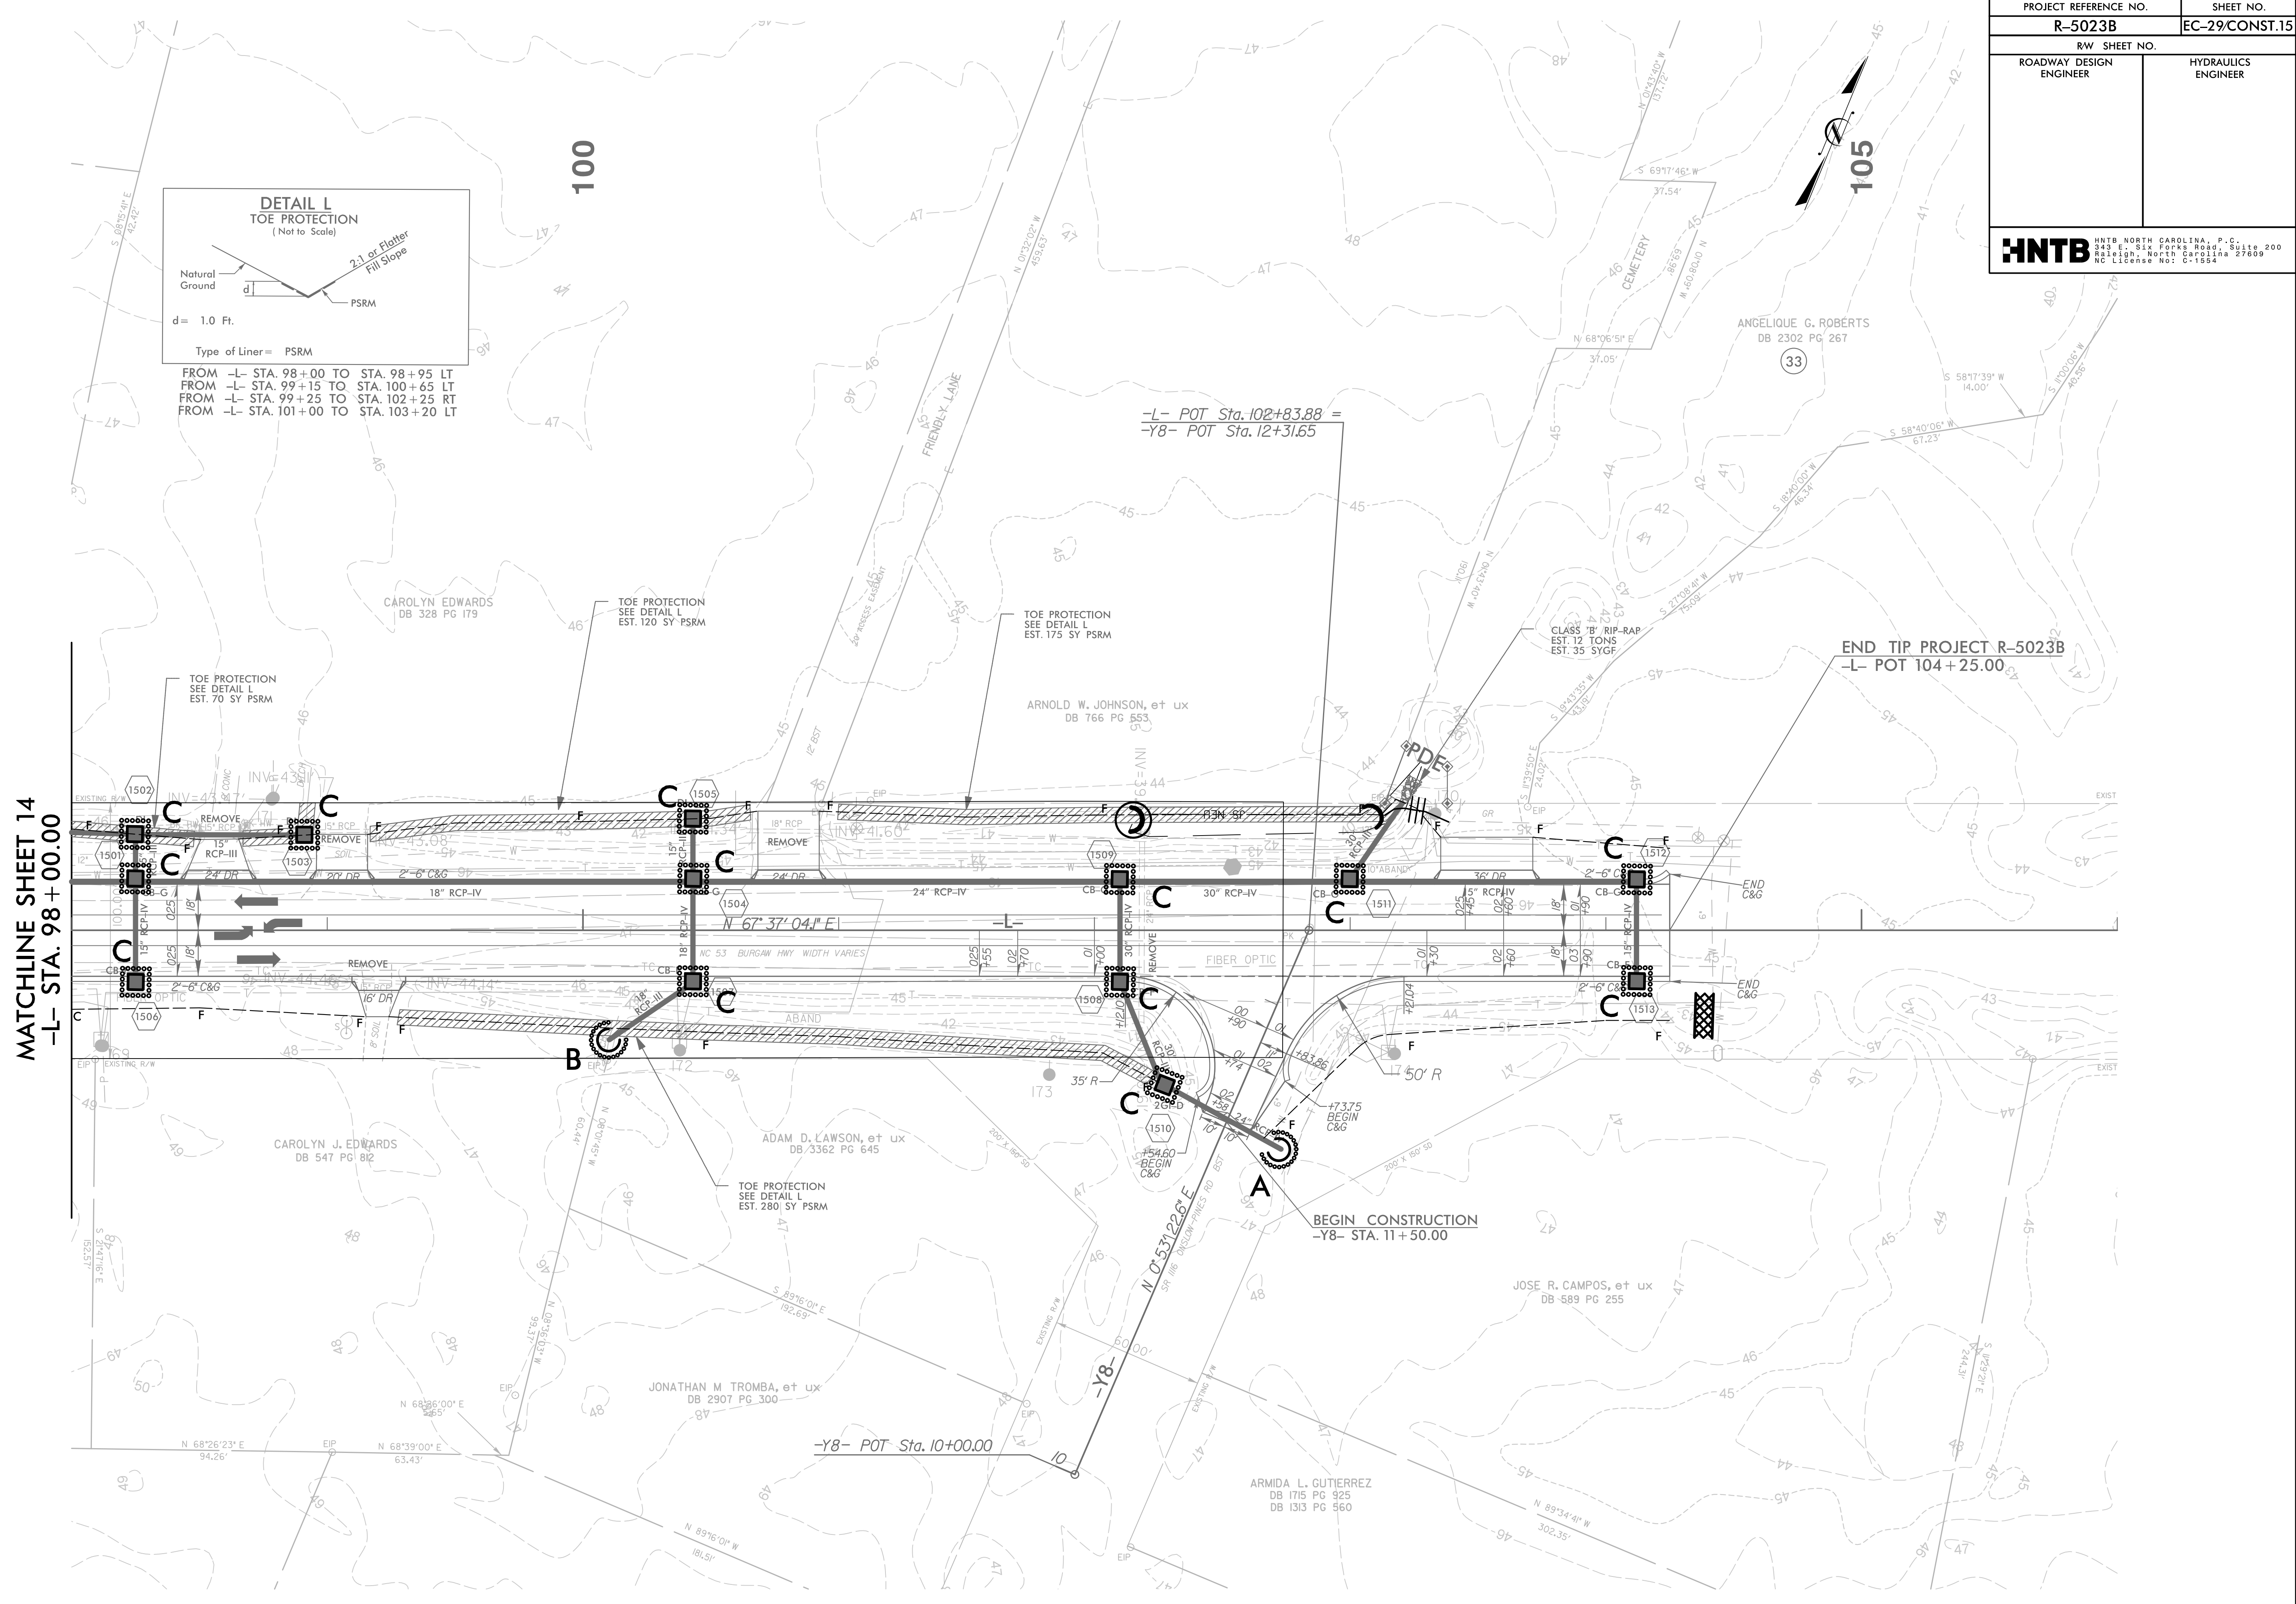


PROJECT REFERENCE NO.	SHEET NO.
R-5023B	EC-29/CONST.15
RW SHEET NO.	
ROADWAY DESIGN ENGINEER	HYDRAULICS ENGINEER
HNTB	
<small>HNTB NORTH CAROLINA, P.C. 343 E. SIX FORKS ROAD, SUITE 200 RALEIGH, NORTH CAROLINA 27609 NC LICENSE NO: C-1554</small>	

MATCHLINE SHEET 14
-L- STA. 98 + 00.00

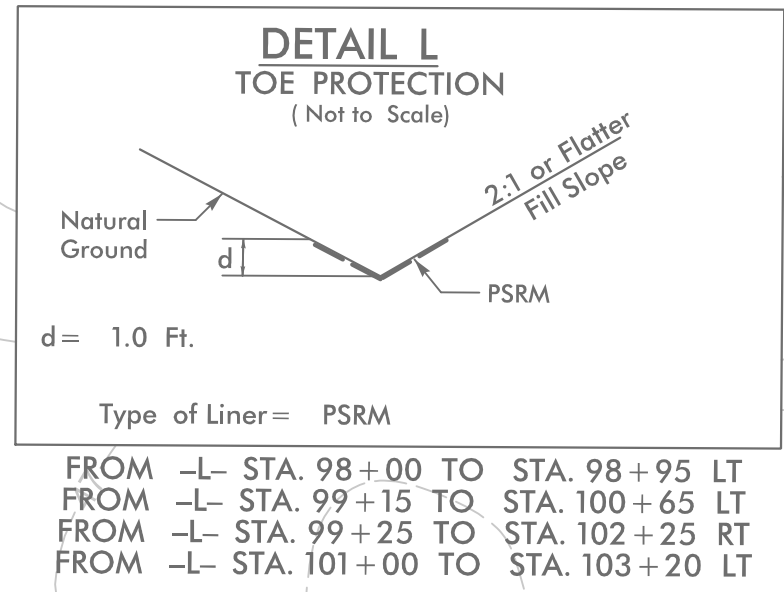

REVISIONS

8/17/99

441621.dwg
 R-5023B.ec.psh_15.dgn
 HNTB