
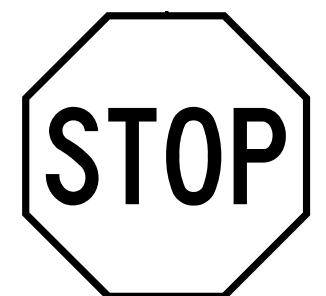


TIP NO. R-5023B	SHEET NO. SIGN-2
DocuSigned by: <i>Andrew D. Klinck</i>	
APPROVED: <i>Andrew D. Klinck</i>	
DATE: 10/31/2016	
SEAL	
	
DOCUMENT NOT CONSIDERED FINAL UNLESS ALL SIGNATURES COMPLETED	


401 QUANTITY REQ'D 12



36" X 36"
R1-1

ONE "U" POST PER SIGN


406 QUANTITY REQ'D 6

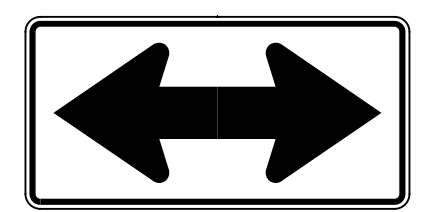

48" X 24"
W1-7

TWO "U" POSTS PER SIGN


411 QUANTITY REQ'D 2



36" X 36"
S1-1

ONE "U" POST PER SIGN
BACKGROUND SHEETING SHALL BE
FLUORESCENT YELLOW-GREEN
GRADE B SHEETING


416 QUANTITY REQ'D 1



36" X 36"
W3-5

ONE "U" POST PER SIGN


402 QUANTITY REQ'D 2



24" X 30"
R4-7

MOUNTED ON BACK OF SIGN 401
IN 2 INSTALLATIONS


407 QUANTITY REQ'D 11



24" X 30"
R2-1

ONE "U" POST PER SIGN


412 QUANTITY REQ'D 4



24" X 8"
S4-3P

MOUNTED BELOW SIGN 411
IN 2 INSTALLATIONS
MOUNTED ABOVE SIGN 413
IN 2 INSTALLATIONS
BACKGROUND SHEETING SHALL BE
FLUORESCENT YELLOW-GREEN
GRADE B SHEETING


417 QUANTITY REQ'D 1

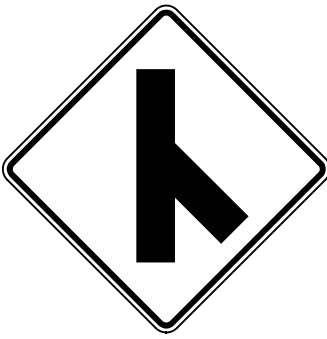

30" X 30"
W2-3(L)

ONE "U" POST PER SIGN


501
504



1 - 24" X 12"
1 - 24" X 24"

ONE "U" POST PER ASSEMBLY


403 QUANTITY REQ'D 2

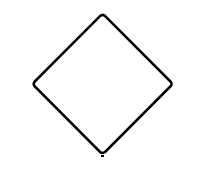

18" X 18"
OM1-3

MOUNTED BELOW SIGN 402
IN 2 INSTALLATIONS


408 QUANTITY REQ'D 2



36" X 36"
S4-5

ONE "U" POST PER SIGN
BACKGROUND SHEETING SHALL BE
FLUORESCENT YELLOW-GREEN
GRADE B SHEETING


413 QUANTITY REQ'D 2



24" X 30"
R2-1

ONE "U" POST PER SIGN


418 QUANTITY REQ'D 2

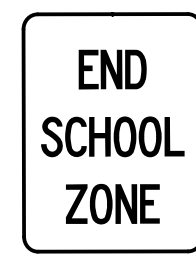

24" X 30"
S5-2

MOUNTED BELOW SIGN 407
IN 2 INSTALLATIONS


502
503
505



1 - 24" X 12"
1 - 24" X 24"

ONE "U" POST PER ASSEMBLY


404 QUANTITY REQ'D 1

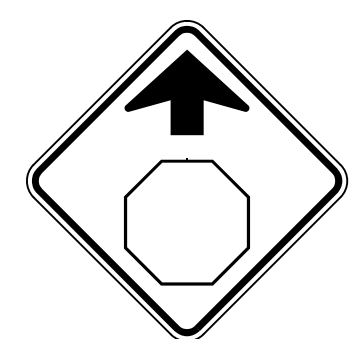

30" X 30"
W3-1

ONE "U" POST PER SIGN


409 QUANTITY REQ'D 1

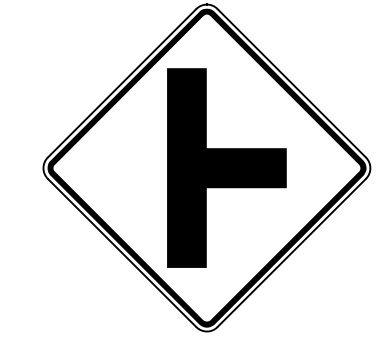

30" X 30"
W2-2(R)

ONE "U" POST PER SIGN


414 QUANTITY REQ'D 1

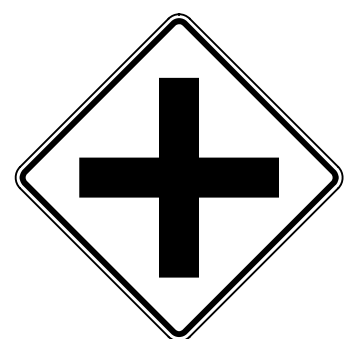

30" X 30"
W2-1

ONE "U" POST PER SIGN


405 QUANTITY REQ'D 2

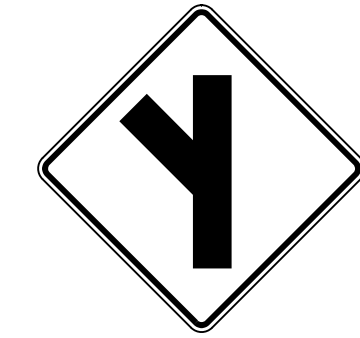

30" X 30"
W2-3(L)

ONE "U" POST PER SIGN


410 QUANTITY REQ'D 1



30" X 30"
W14-2

ONE "U" POST PER SIGN

415 QUANTITY REQ'D 2

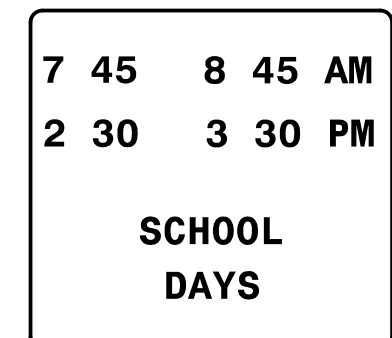

24" X 24"
SNC4-1a

MOUNTED BELOW SIGN 413
IN 2 INSTALLATIONS