


APPROVED: *Andrew D. Klinck*  
E3078F8459E44B  
 DATE: 10/31/2016

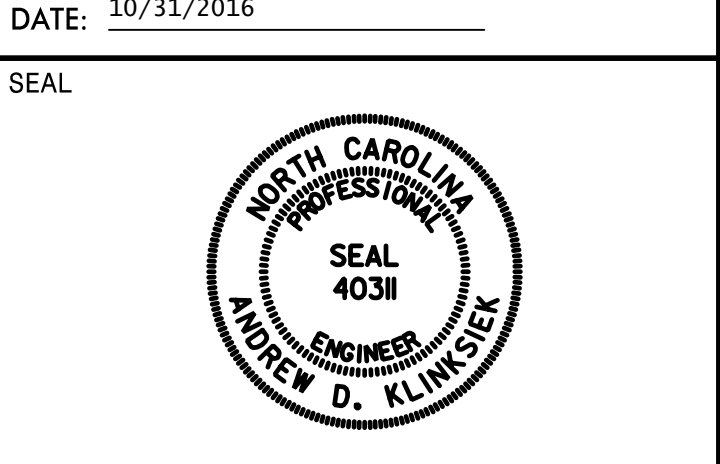


**DOCUMENT NOT CONSIDERED FINAL  
UNLESS ALL SIGNATURES COMPLETED**

SIGN NUMBER: 301  
 TYPE: D  
 QUANTITY: 1  
 SIGN WIDTH: 3'-6"  
 HEIGHT: 1'-6"  
 TOTAL AREA: 5.3 Sq.Ft.  
 BORDER TYPE: FLUSH  
 RECESS: 0"  
 WIDTH: 0.5"  
 RADII: 1.5"  
 NO. Z BARS: N/A  
 LENGTH: N/A

SYMBOL	X	Y	WID	HT
TYPE D ARROW	5.2	7	4	6

MAT'L: 0.125" ALUMINUM

DESIGN BY: TRT  
 PROJECT ID: R-5023B  
 CHECKED BY: ADK/CAJ  
 DIV: 03  
 DATE: June 2016

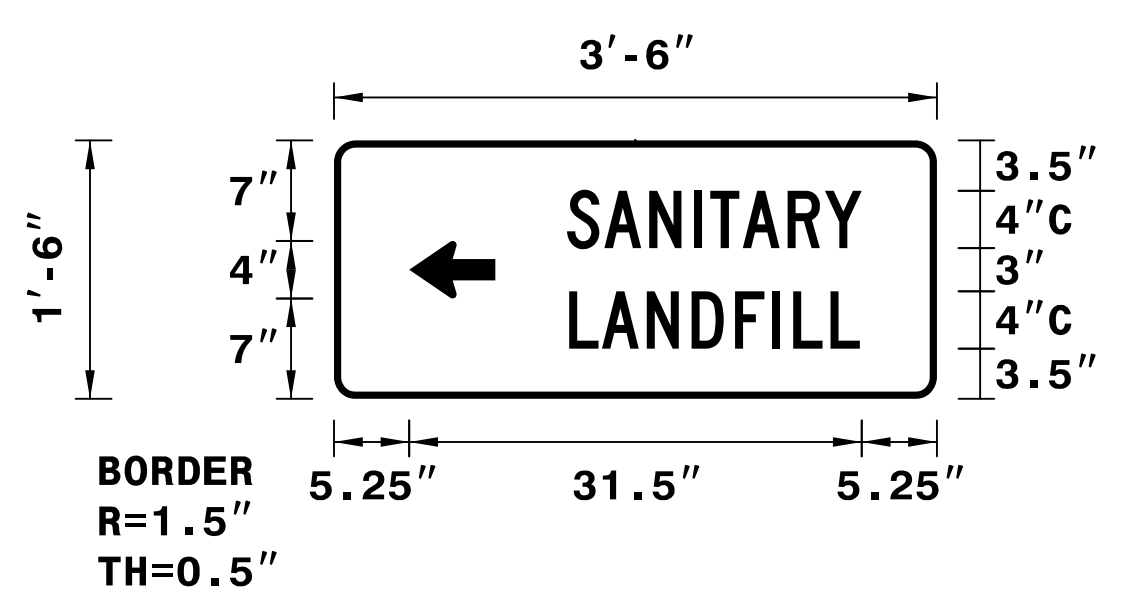

NOTES:  
 1. Legend and border shall be direct applied Grade C reflective sheeting.  
 2. Background shall be Grade C reflective sheeting.

LETTER POSITIONS


Letter spacings are to start of next letter													Series/Size Text Length
16.2	2.6	3.1	3.1	1.1	2.3	3.1	2.6	2.6	5.2				C 2000
													20.5
16.4	2.3	3.1	3.1	3	2.6	1.4	2.6	2	5.4				C 2000
													20.2

SIGN NUMBER: 302  
 TYPE: D  
 QUANTITY: 1  
 SIGN WIDTH: 3'-6"  
 HEIGHT: 1'-6"  
 TOTAL AREA: 5.3 Sq.Ft.  
 BORDER TYPE: FLUSH  
 RECESS: 0"  
 WIDTH: 0.5"  
 RADII: 1.5"  
 NO. Z BARS: N/A  
 LENGTH: N/A

SYMBOL	X	Y	WID	HT
TYPE D ARROW	30.8	7	4	6

MAT'L: 0.125" ALUMINUM

DESIGN BY: TRT  
 PROJECT ID: R-5023B  
 CHECKED BY: ADK/CAJ  
 DIV: 03  
 DATE: June 2016

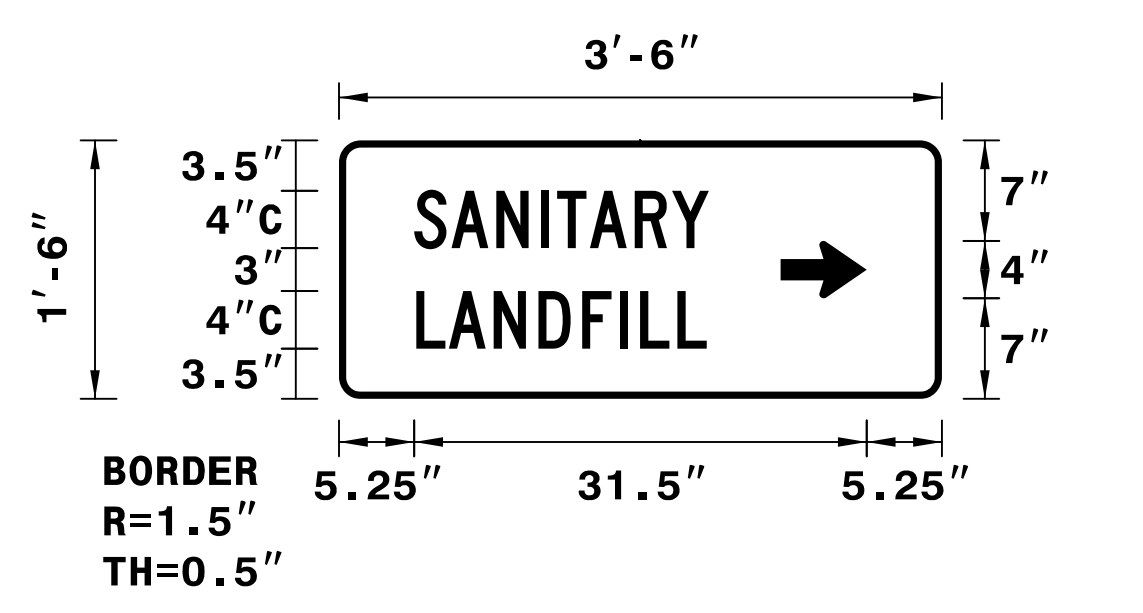

NOTES:  
 1. Legend and border shall be direct applied Grade C reflective sheeting.  
 2. Background shall be Grade C reflective sheeting.

LETTER POSITIONS


Letter spacings are to start of next letter													Series/Size Text Length
5.2	2.6	3.1	3.1	1.1	2.3	3.1	2.6	2.6	16.2				C 2000
													20.5
5.4	2.3	3.1	3.1	3	2.6	1.4	2.6	2	16.4				C 2000
													20.2

SIGN NUMBER: 303  
 TYPE: D  
 QUANTITY: 1  
 SIGN WIDTH: 6'-6"  
 HEIGHT: 2'-6"  
 TOTAL AREA: 16.3 Sq.Ft.  
 BORDER TYPE: FLUSH  
 RECESS: 0"  
 WIDTH: 0.75"  
 RADII: 3"  
 NO. Z BARS: N/A  
 LENGTH: N/A

SYMBOL	X	Y	WID	HT
TYPE D ARROW	62.8	12	6	9

MAT'L: 0.125" ALUMINUM

DESIGN BY: TRT  
 PROJECT ID: R-5023B  
 CHECKED BY: ADK/CAJ  
 DIV: 03  
 DATE: June 2016

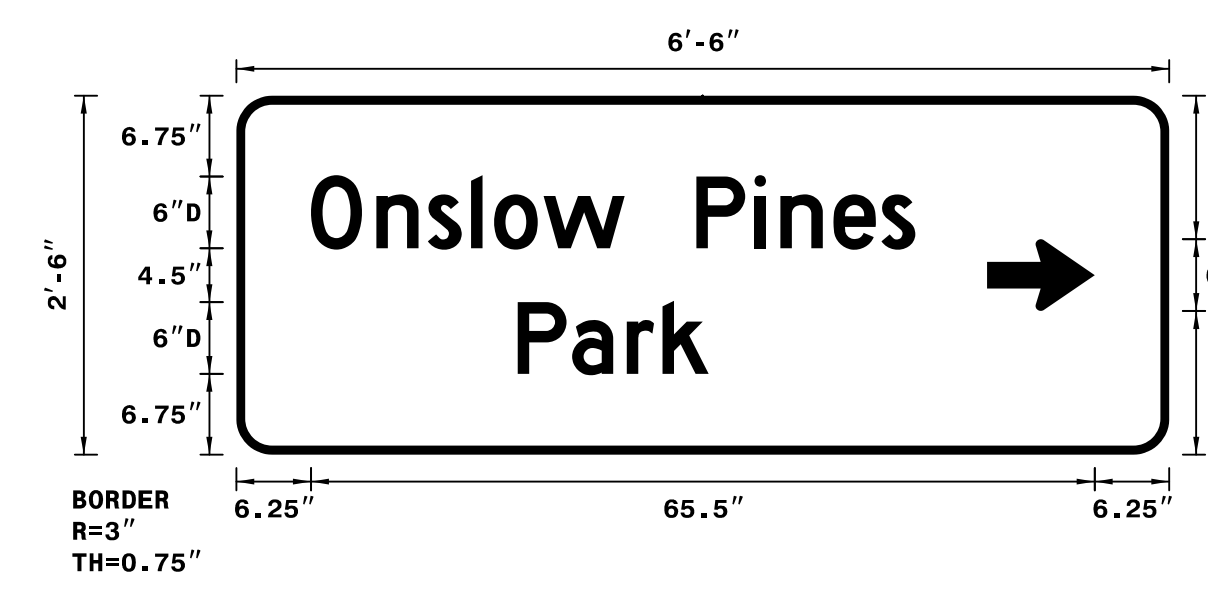

NOTES:  
 1. Legend and border shall be direct applied Grade C reflective sheeting.  
 2. Background shall be Grade C reflective sheeting.

LETTER POSITIONS


Letter spacings are to start of next letter													Series/Size Text Length	
6.2	5.5	4.3	3.6	1.9	4.1	6.8	6	4.9	2.2	4.4	4	2.8	21.2	D 2000
														50.5
23.5	4.6	4.6	3	3.8	38.5									D 2000
														16

SIGN NUMBER: 304  
 TYPE: D  
 QUANTITY: 1  
 SIGN WIDTH: 6'-6"  
 HEIGHT: 2'-6"  
 TOTAL AREA: 16.3 Sq.Ft.  
 BORDER TYPE: FLUSH  
 RECESS: 0"  
 WIDTH: 0.75"  
 RADII: 3"  
 NO. Z BARS: N/A  
 LENGTH: N/A

SYMBOL	X	Y	WID	HT
TYPE D ARROW	6.2	12	6	9

MAT'L: 0.125" ALUMINUM

DESIGN BY: TRT  
 PROJECT ID: R-5023B  
 CHECKED BY: ADK/CAJ  
 DIV: 03  
 DATE: June 2016

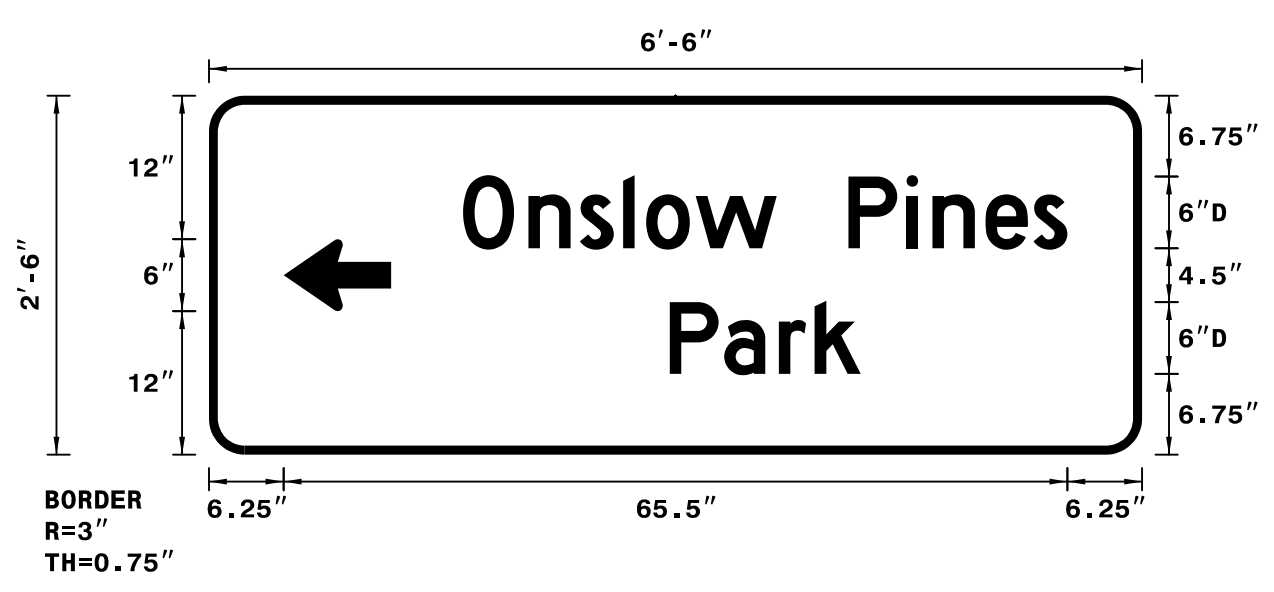

NOTES:  
 1. Legend and border shall be direct applied Grade C reflective sheeting.  
 2. Background shall be Grade C reflective sheeting.

LETTER POSITIONS

Letter spacings are to start of next letter													Series/Size Text Length	
21.2	5.5	4.3	3.6	1.9	4.1	6.8	6	4.9	2.2	4.4	4	2.8	6.2	D 2000
														50.5
38.5	4.6	4.6	3	3.8	23.5									D 2000
														16