

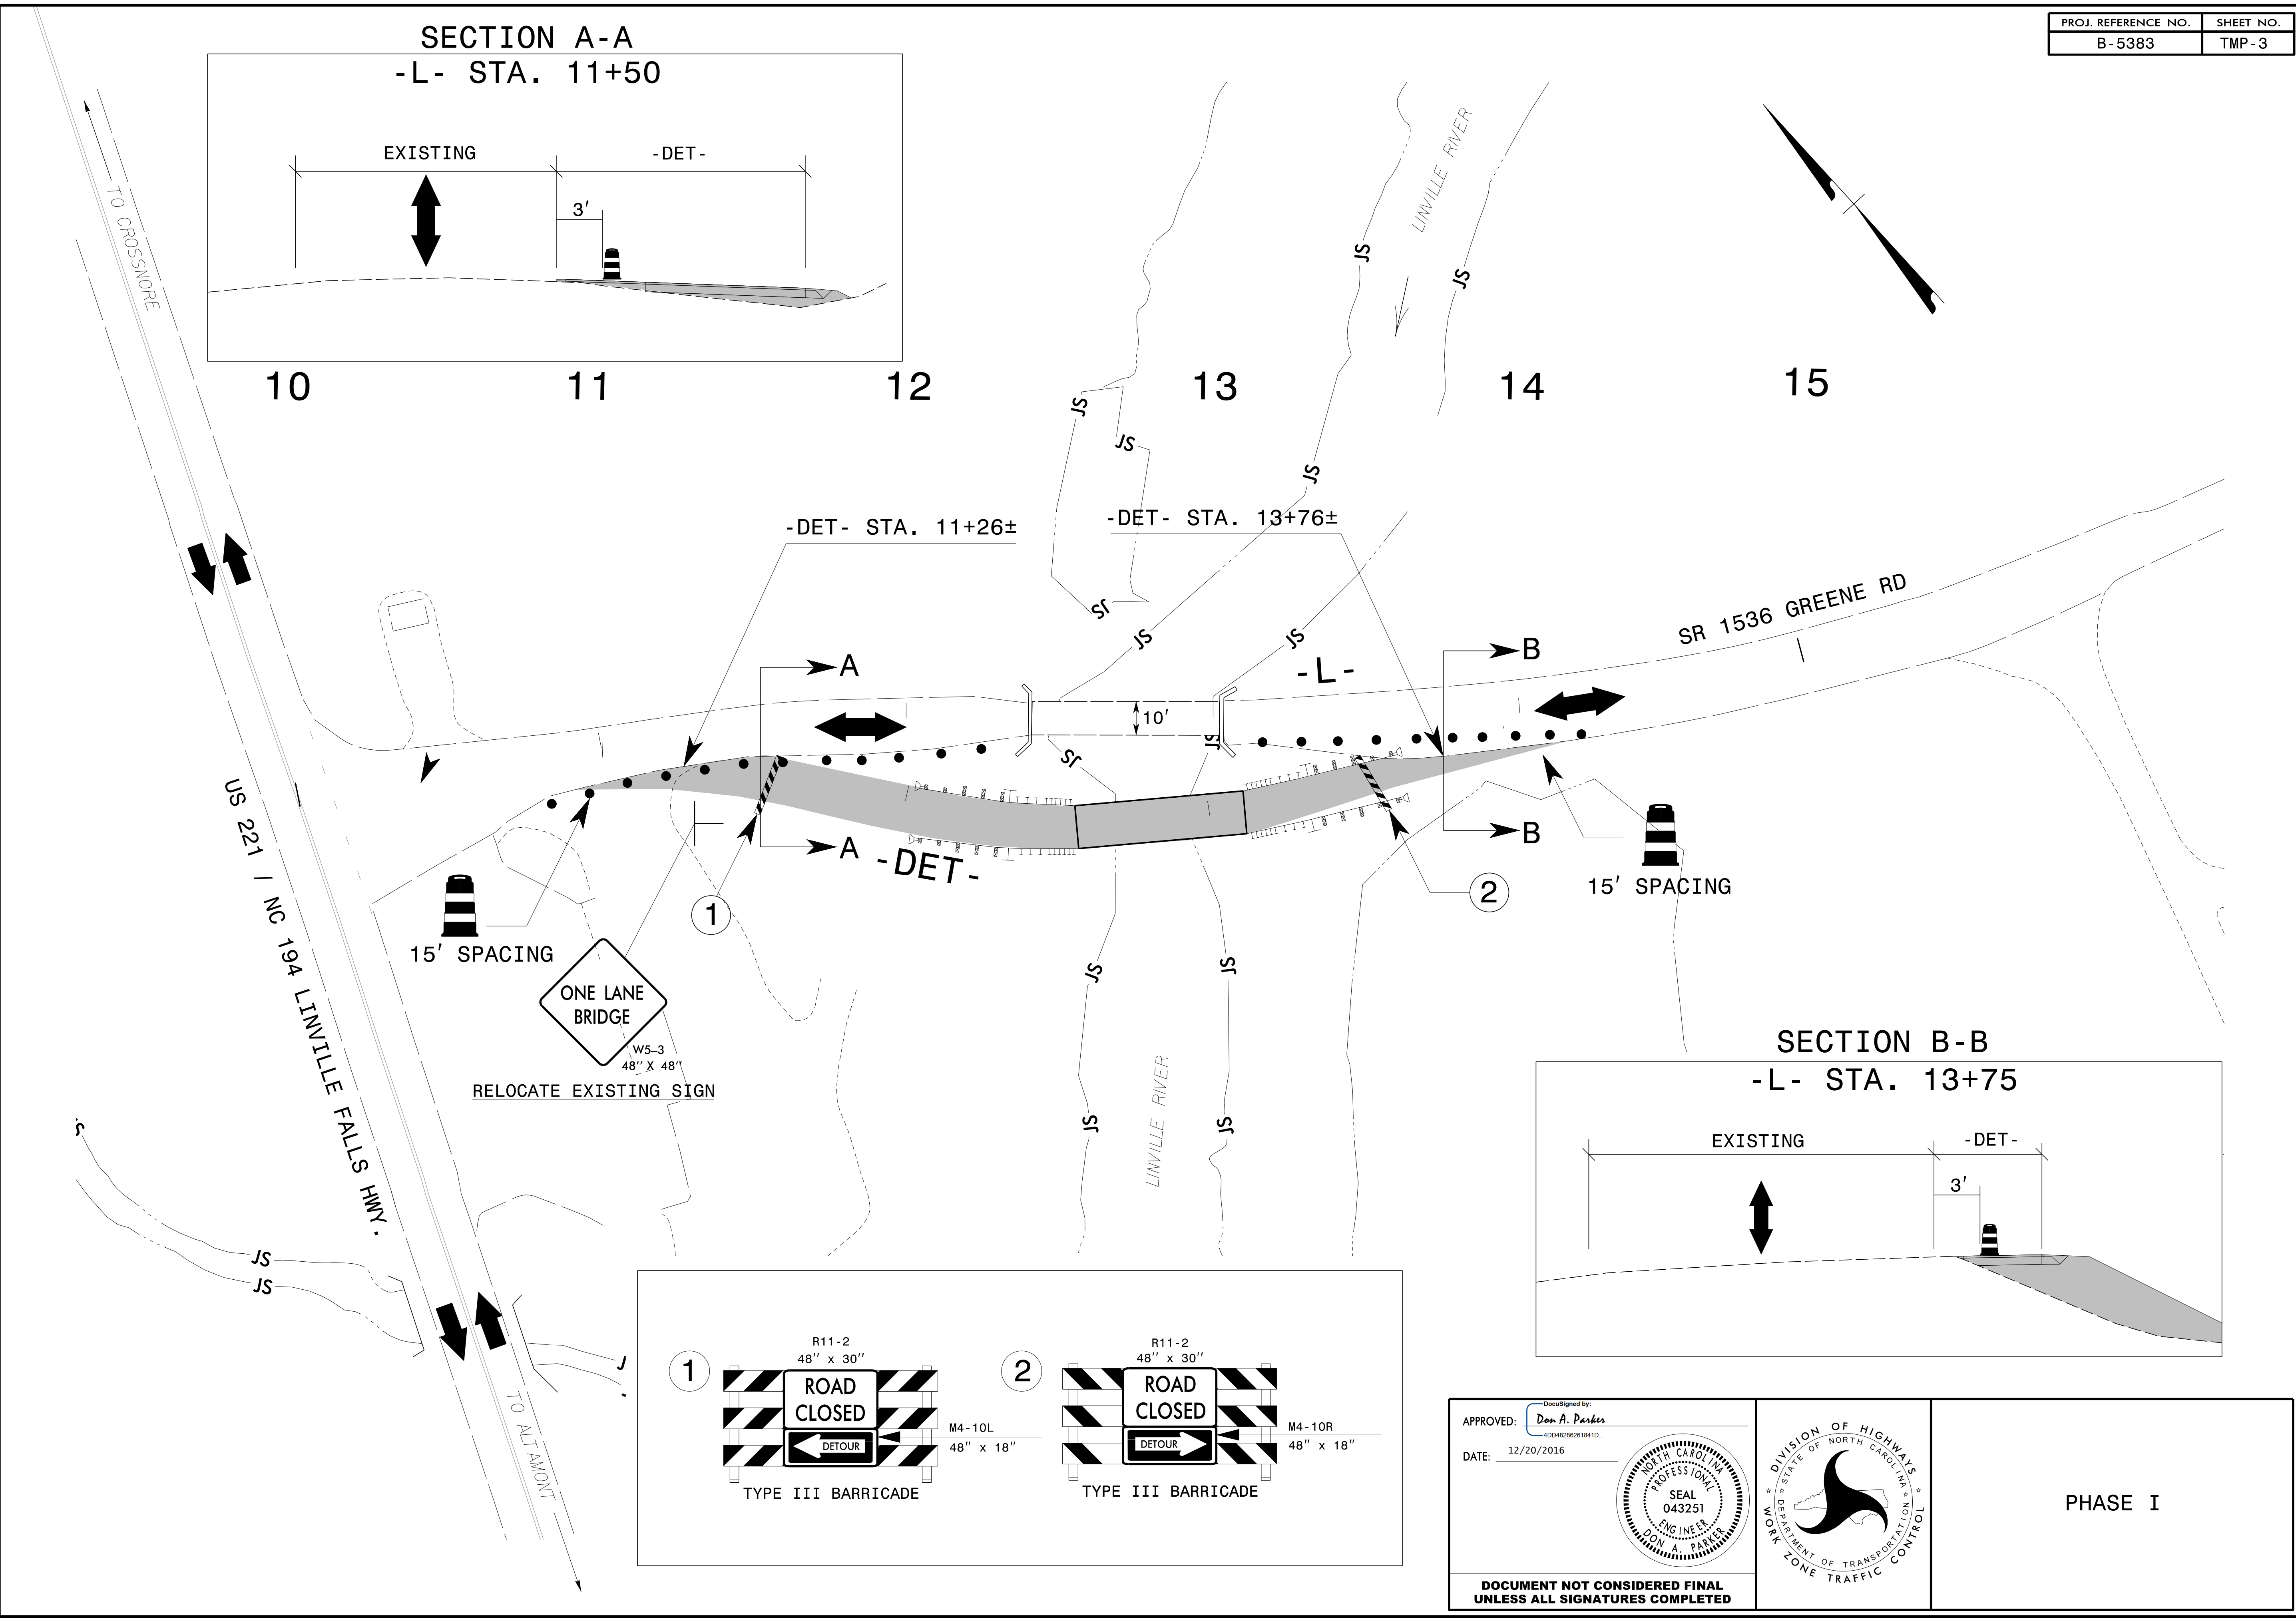
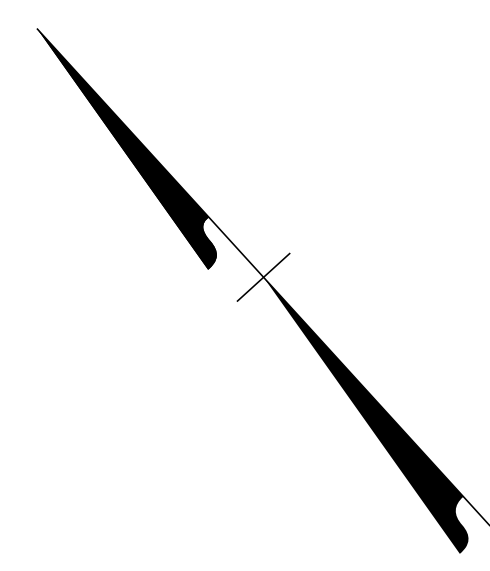
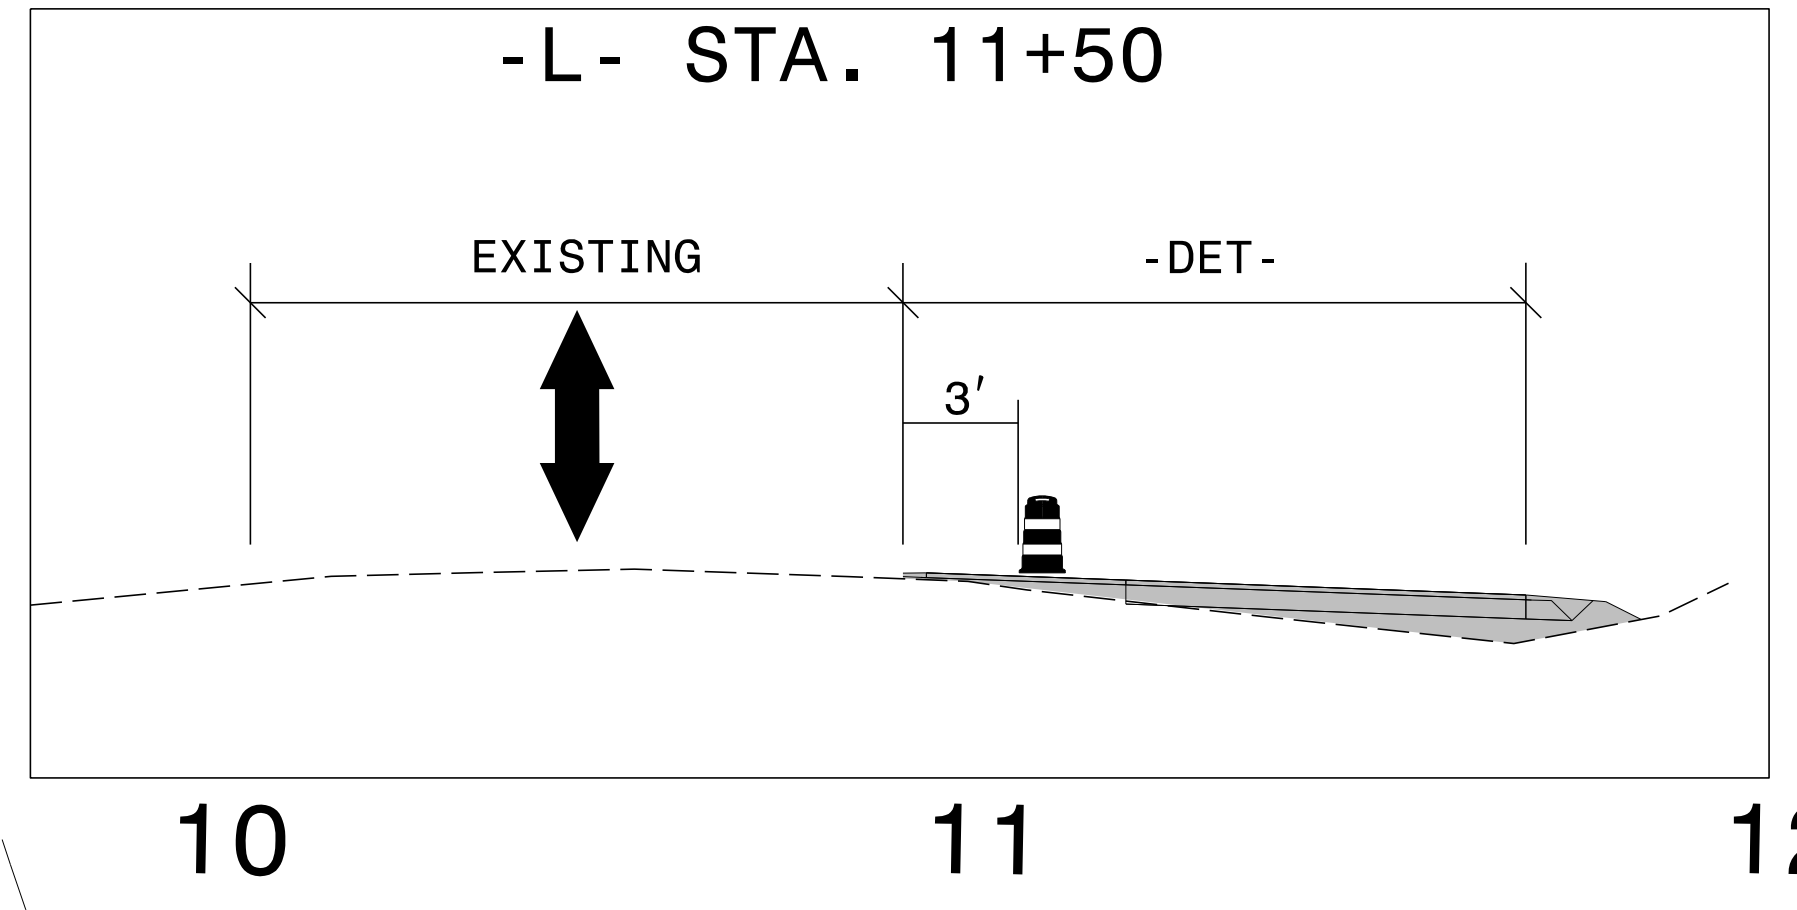


**SECTION A-A**  
-L- STA. 11+50

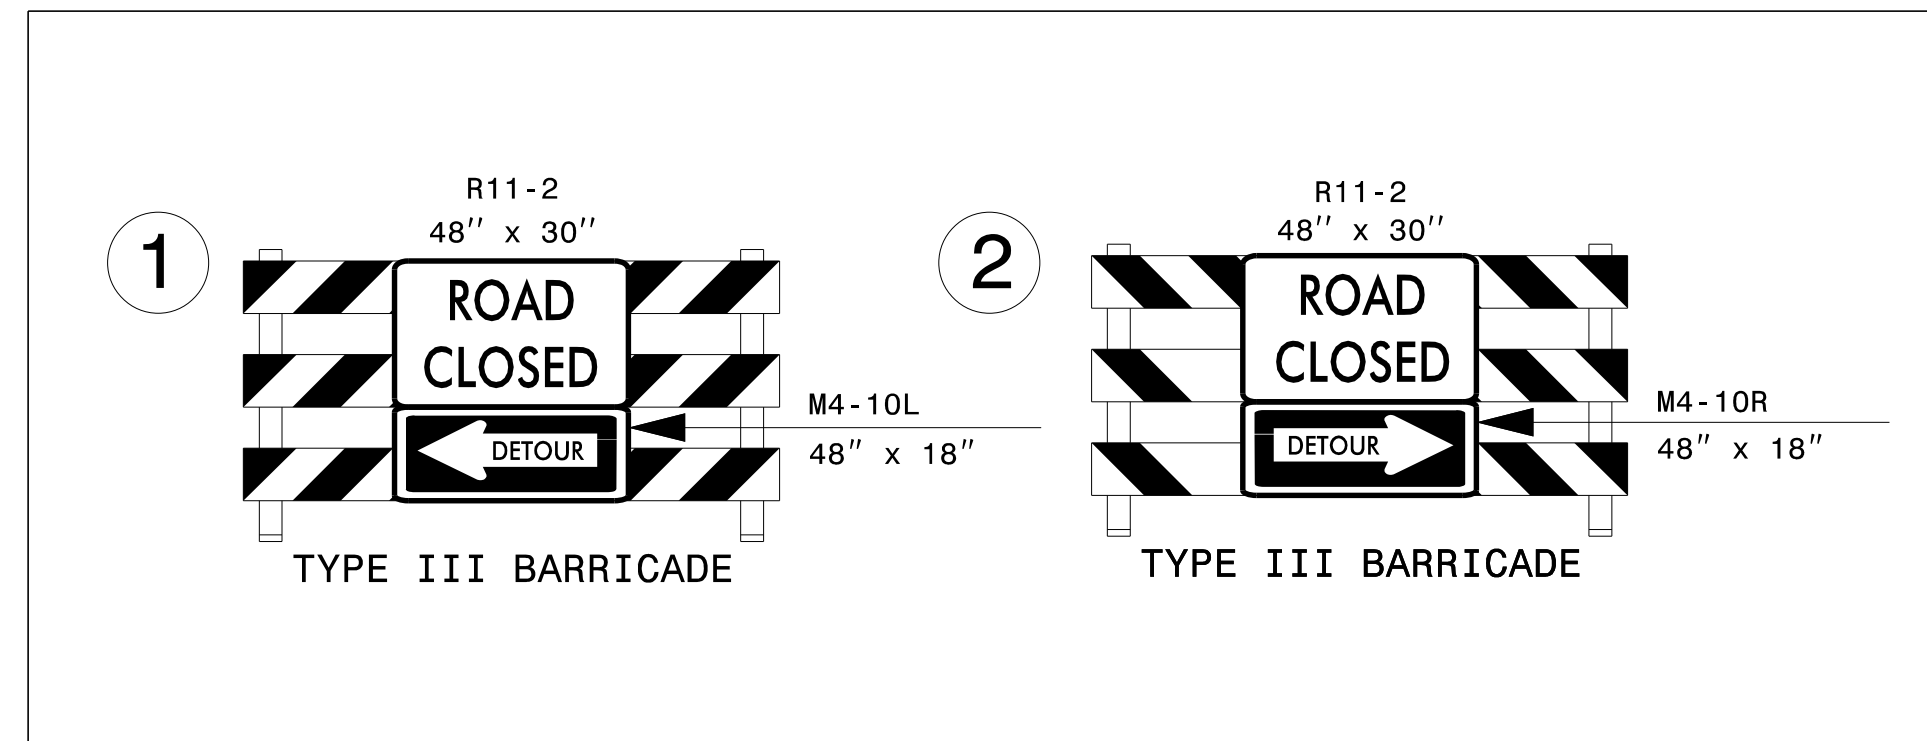


**SECTION B-B**  
-L- STA. 13+75

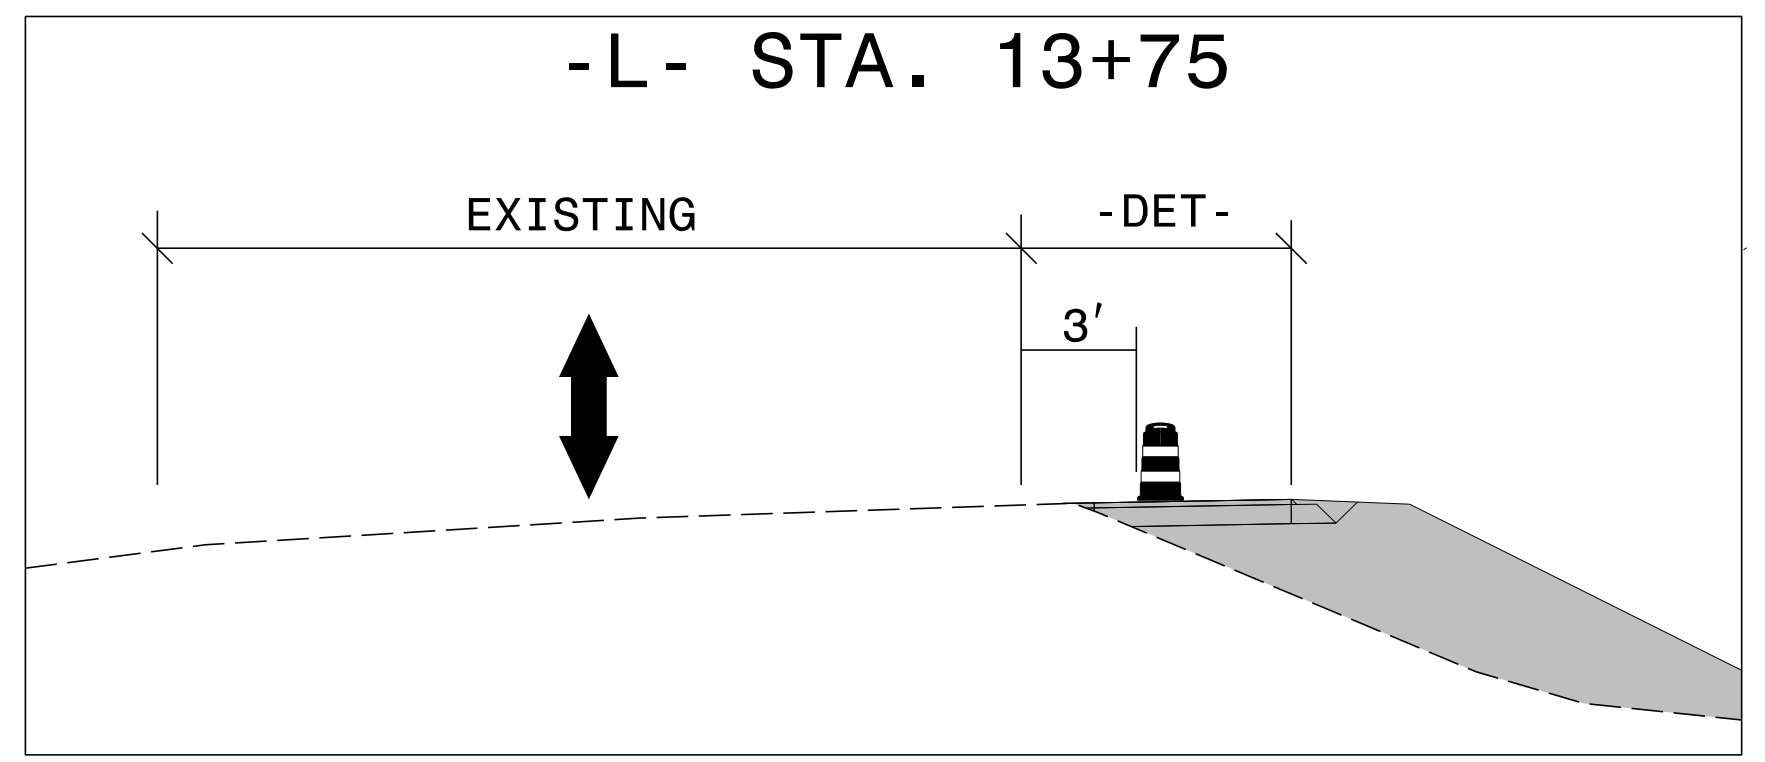

APPROVED: *Don A. Parker*  
DocuSigned by:  
 400482862618410...

DATE: 12/20/2016

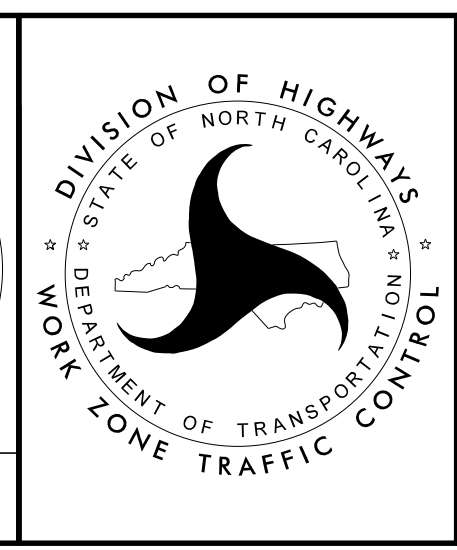

**PHASE I**

12/8/2016  
 P:\TipProjects\B\B5383\TrafficControl\TCP\B-5383.TC\_TMP\_03.Pldgn  
 User:keddis

**DOCUMENT NOT CONSIDERED FINAL  
UNLESS ALL SIGNATURES COMPLETED**