


USE A 1:1 (H:V) SLOPE OR FLATTER INSTEAD OF TEMPORARY SHORING FROM -L- STA. 13+09± 17.5' RT, TO STA. 13+25± 21' RT.

APPROVED: *Don A. Parker*  
DATE: 12/20/2016

SEAL 043251  
ENGINEER DON A. PARKER

DOCUMENT NOT CONSIDERED FINAL UNLESS ALL SIGNATURES COMPLETED

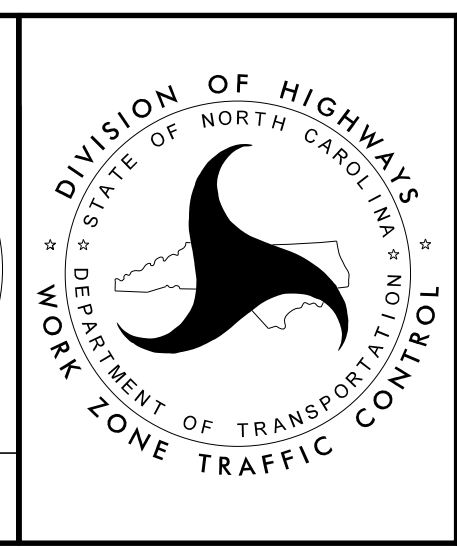

PHASE II

12/8/2016  
P:\TIP\Projects-B\B5383\TrafficControl\TCP\B-5383.TC\_TMP\_04\_Plan.dgn  
User:keddis