
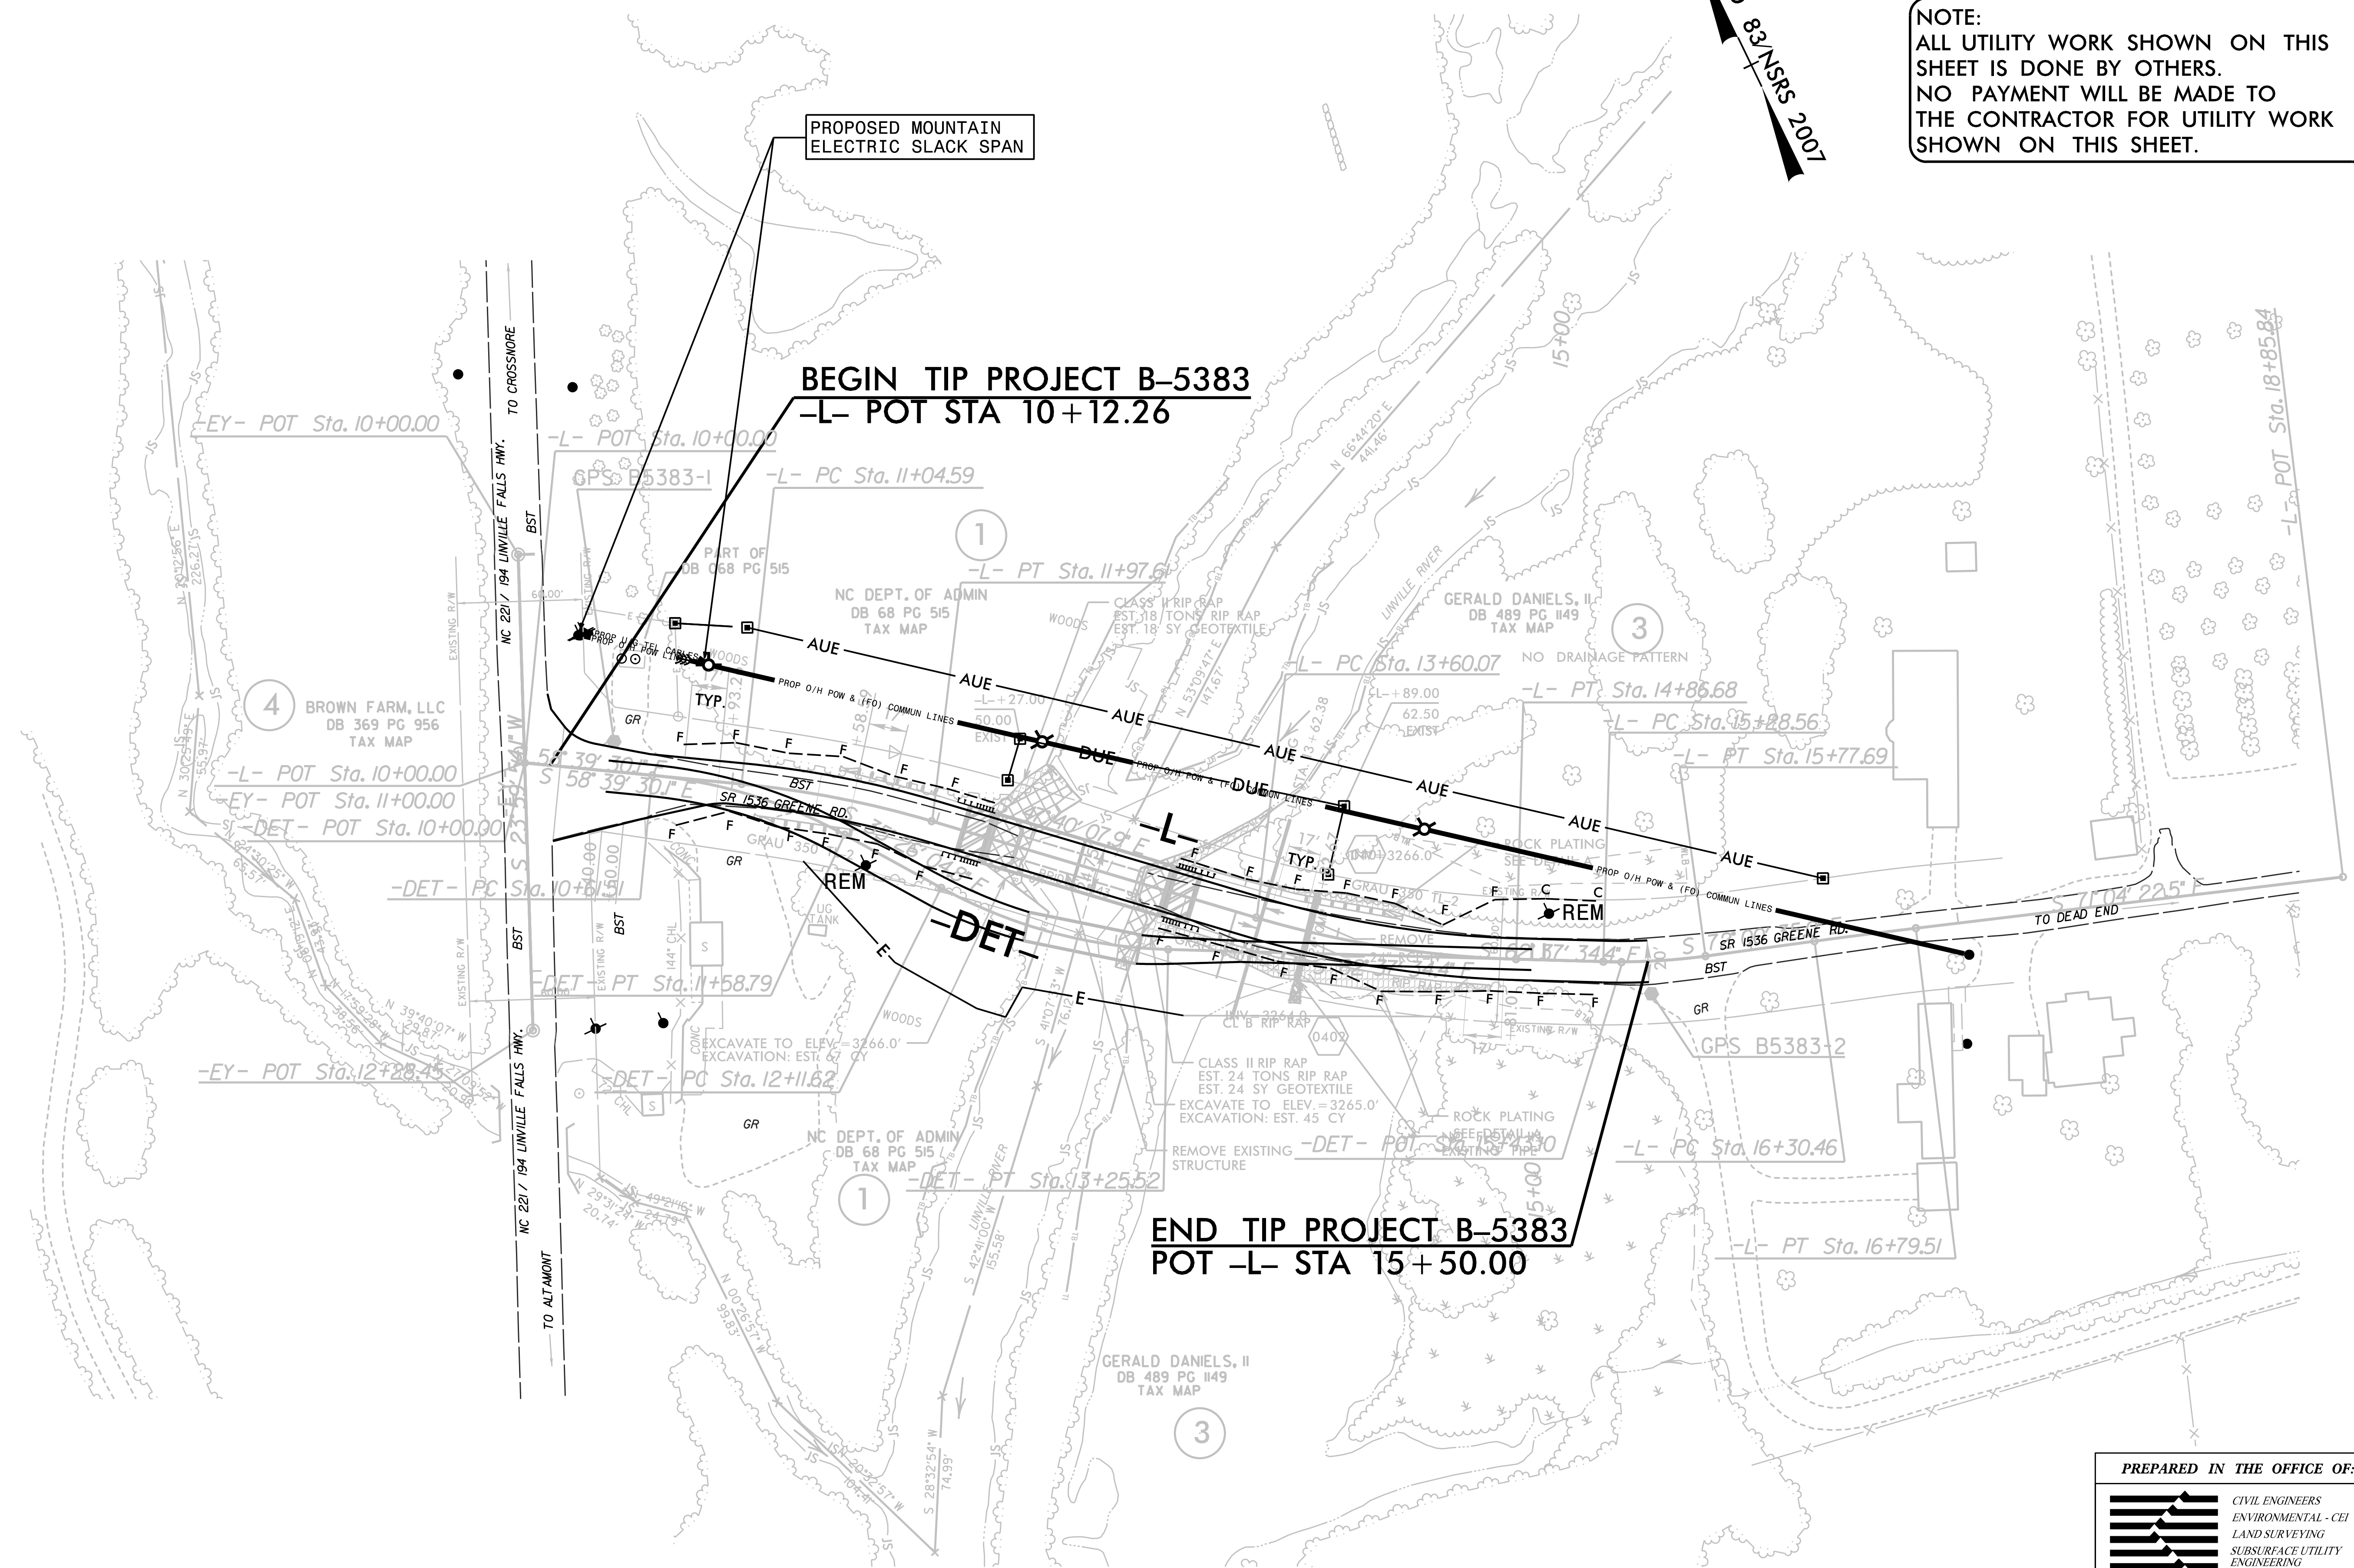


UTILITIES BY OTHERS

NOTE:
ALL UTILITY WORK SHOWN ON THIS SHEET IS DONE BY OTHERS.
NO PAYMENT WILL BE MADE TO THE CONTRACTOR FOR UTILITY WORK SHOWN ON THIS SHEET.

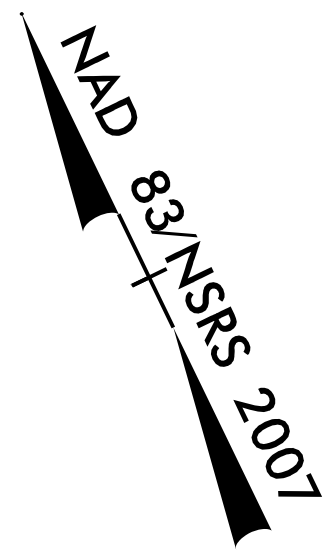

PROPOSED MOUNTAIN ELECTRIC SLACK SPAN

BEGIN TIP PROJECT B-5383
-L- POT STA 10+12.26

END TIP PROJECT B-5383
POT -L- STA 15+50.00

PREPARED IN THE OFFICE OF:

KCI
ASSOCIATES OF N.C.

CIVIL ENGINEERS
ENVIRONMENTAL - CEI
LAND SURVEYING
SUBSURFACE UTILITY ENGINEERING

SUITE 220, LANDMARK CENTER II,
4601 SIX FORKS ROAD
RALEIGH, NORTH CAROLINA 27609
(919) 783-9214
WWW.KCI.COM

5/14/99
 7:00:13 AM
 290_1002_B-5383_ut_rdy4_U002_esh.dgn
 D:\work\2002\B-5383\util\resources\esh.dgn