


8/23/99

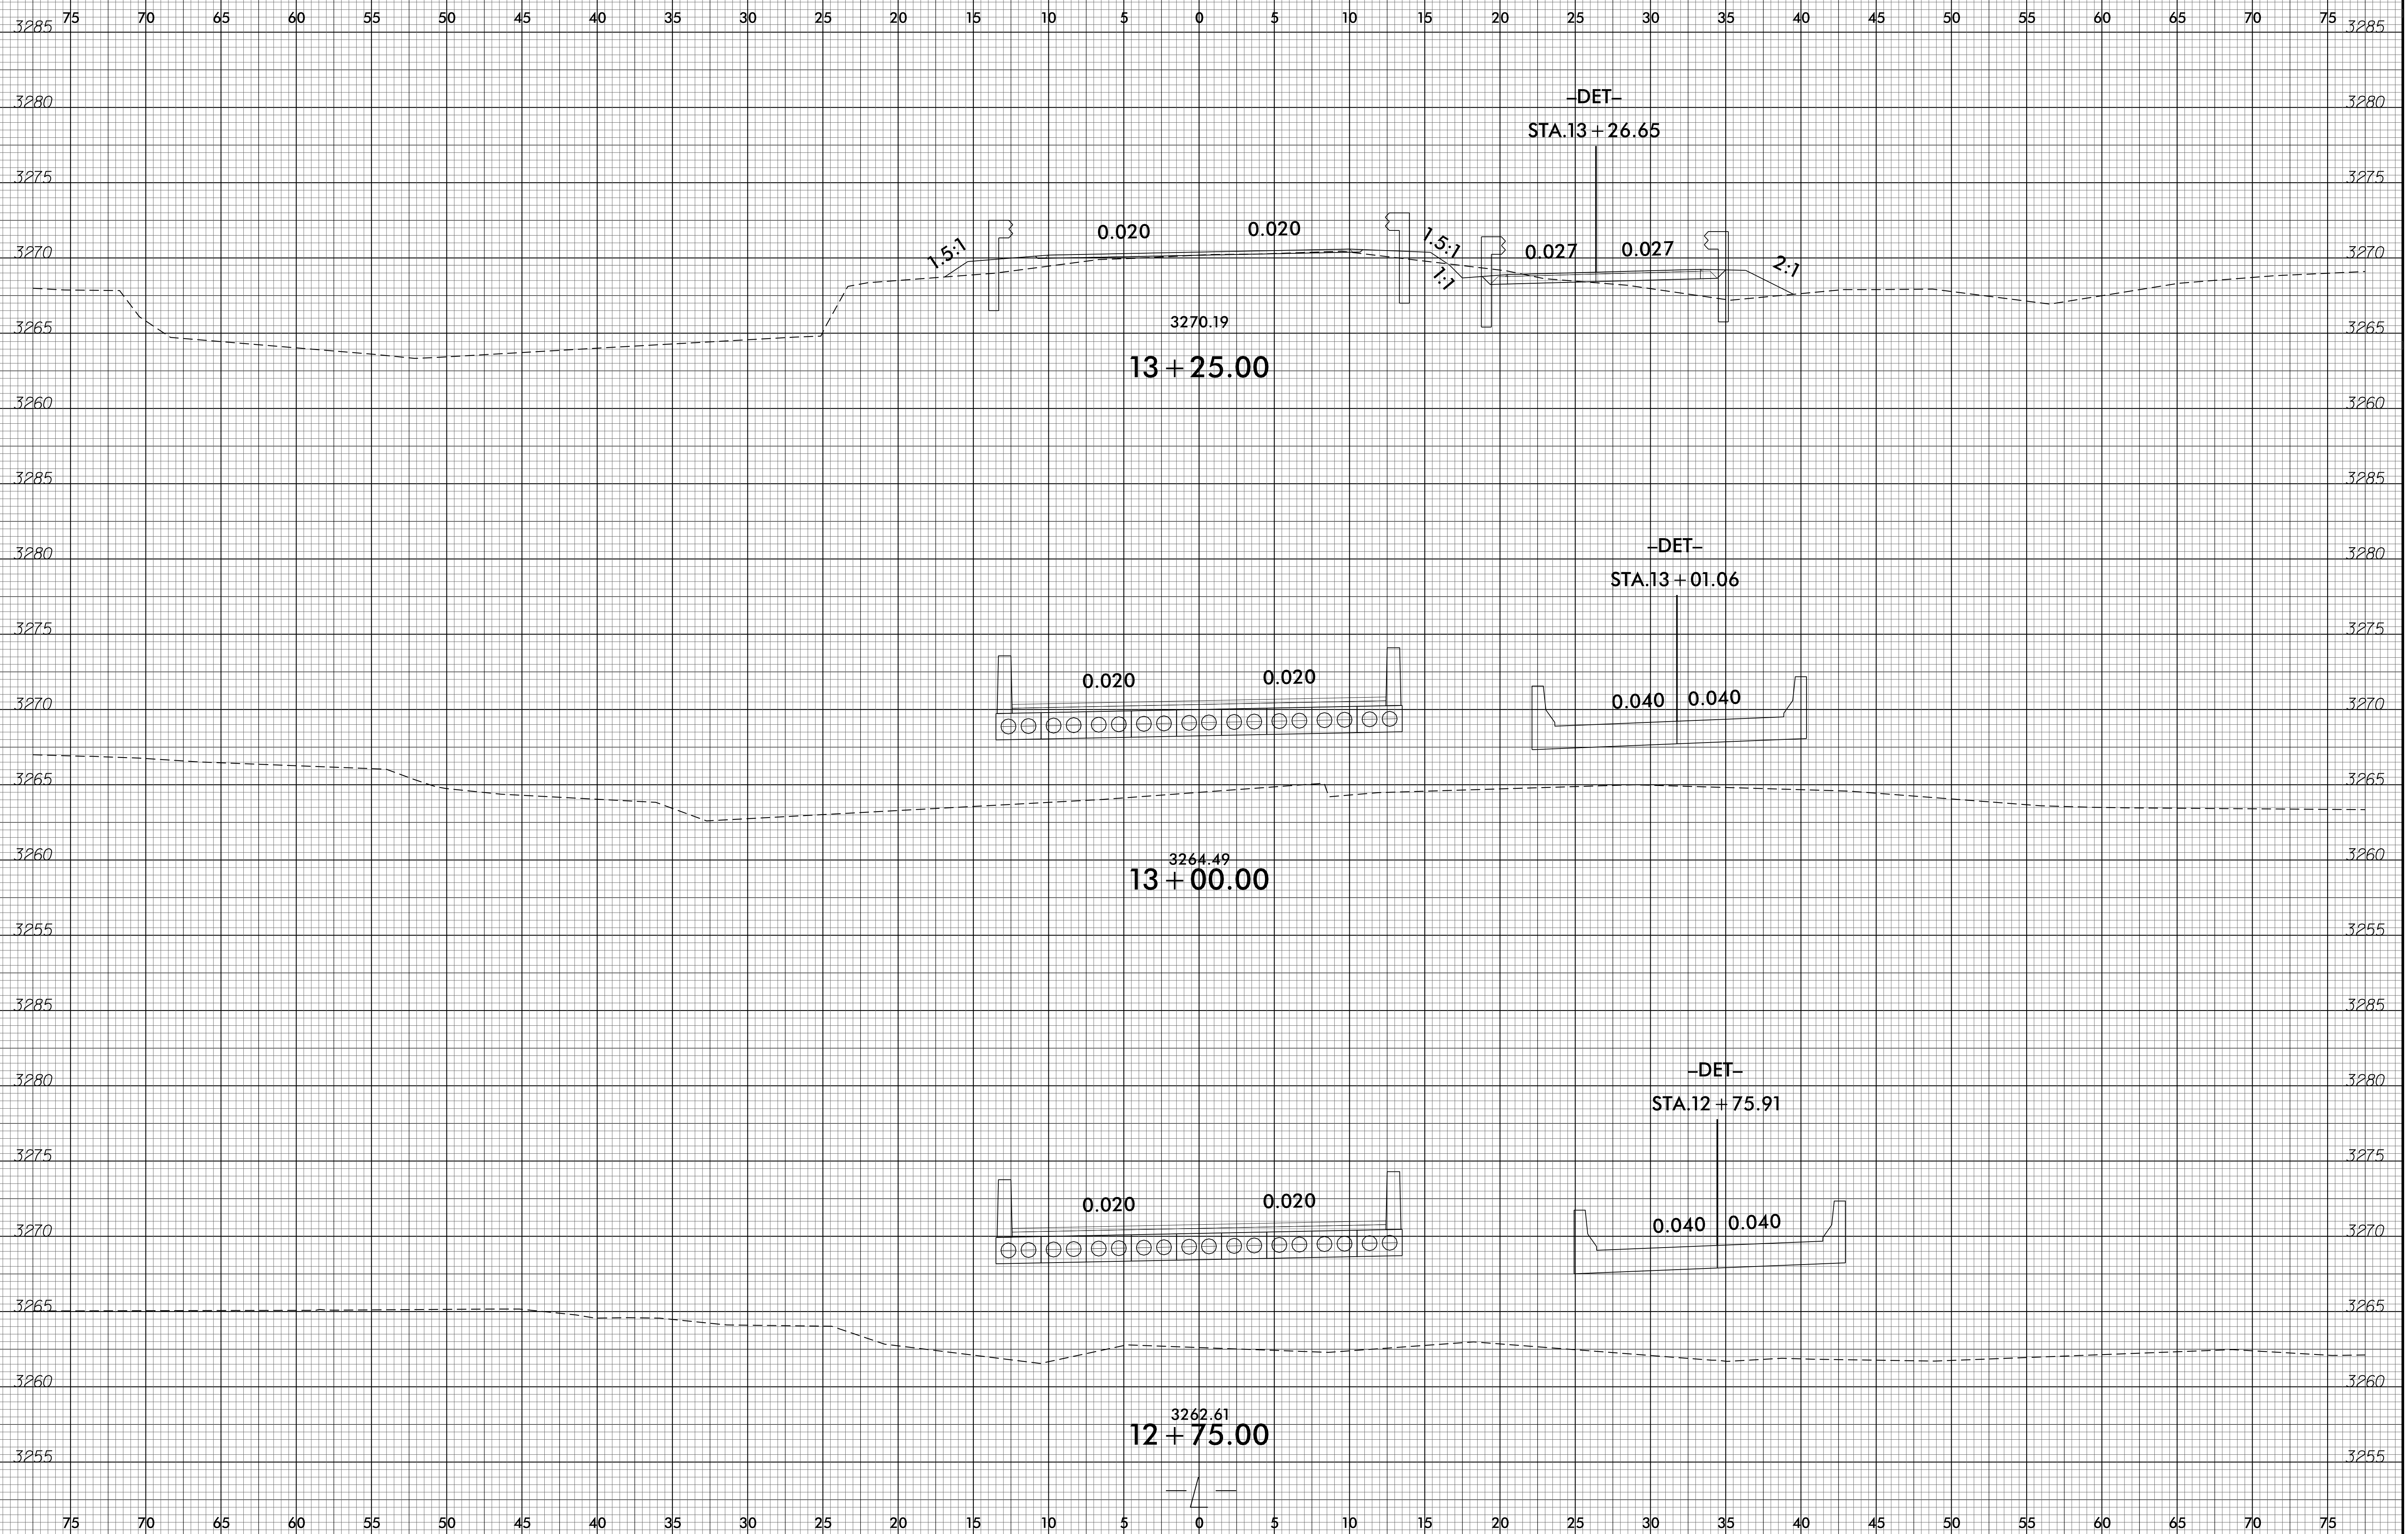

8/23/99 10:54
RAVE-C-2016
\$\$\$\$\$USERNAME\$\$\$\$\$
\$\$\$\$\$DATE\$\$\$\$\$