
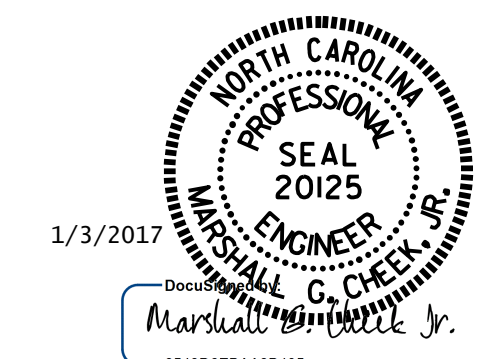
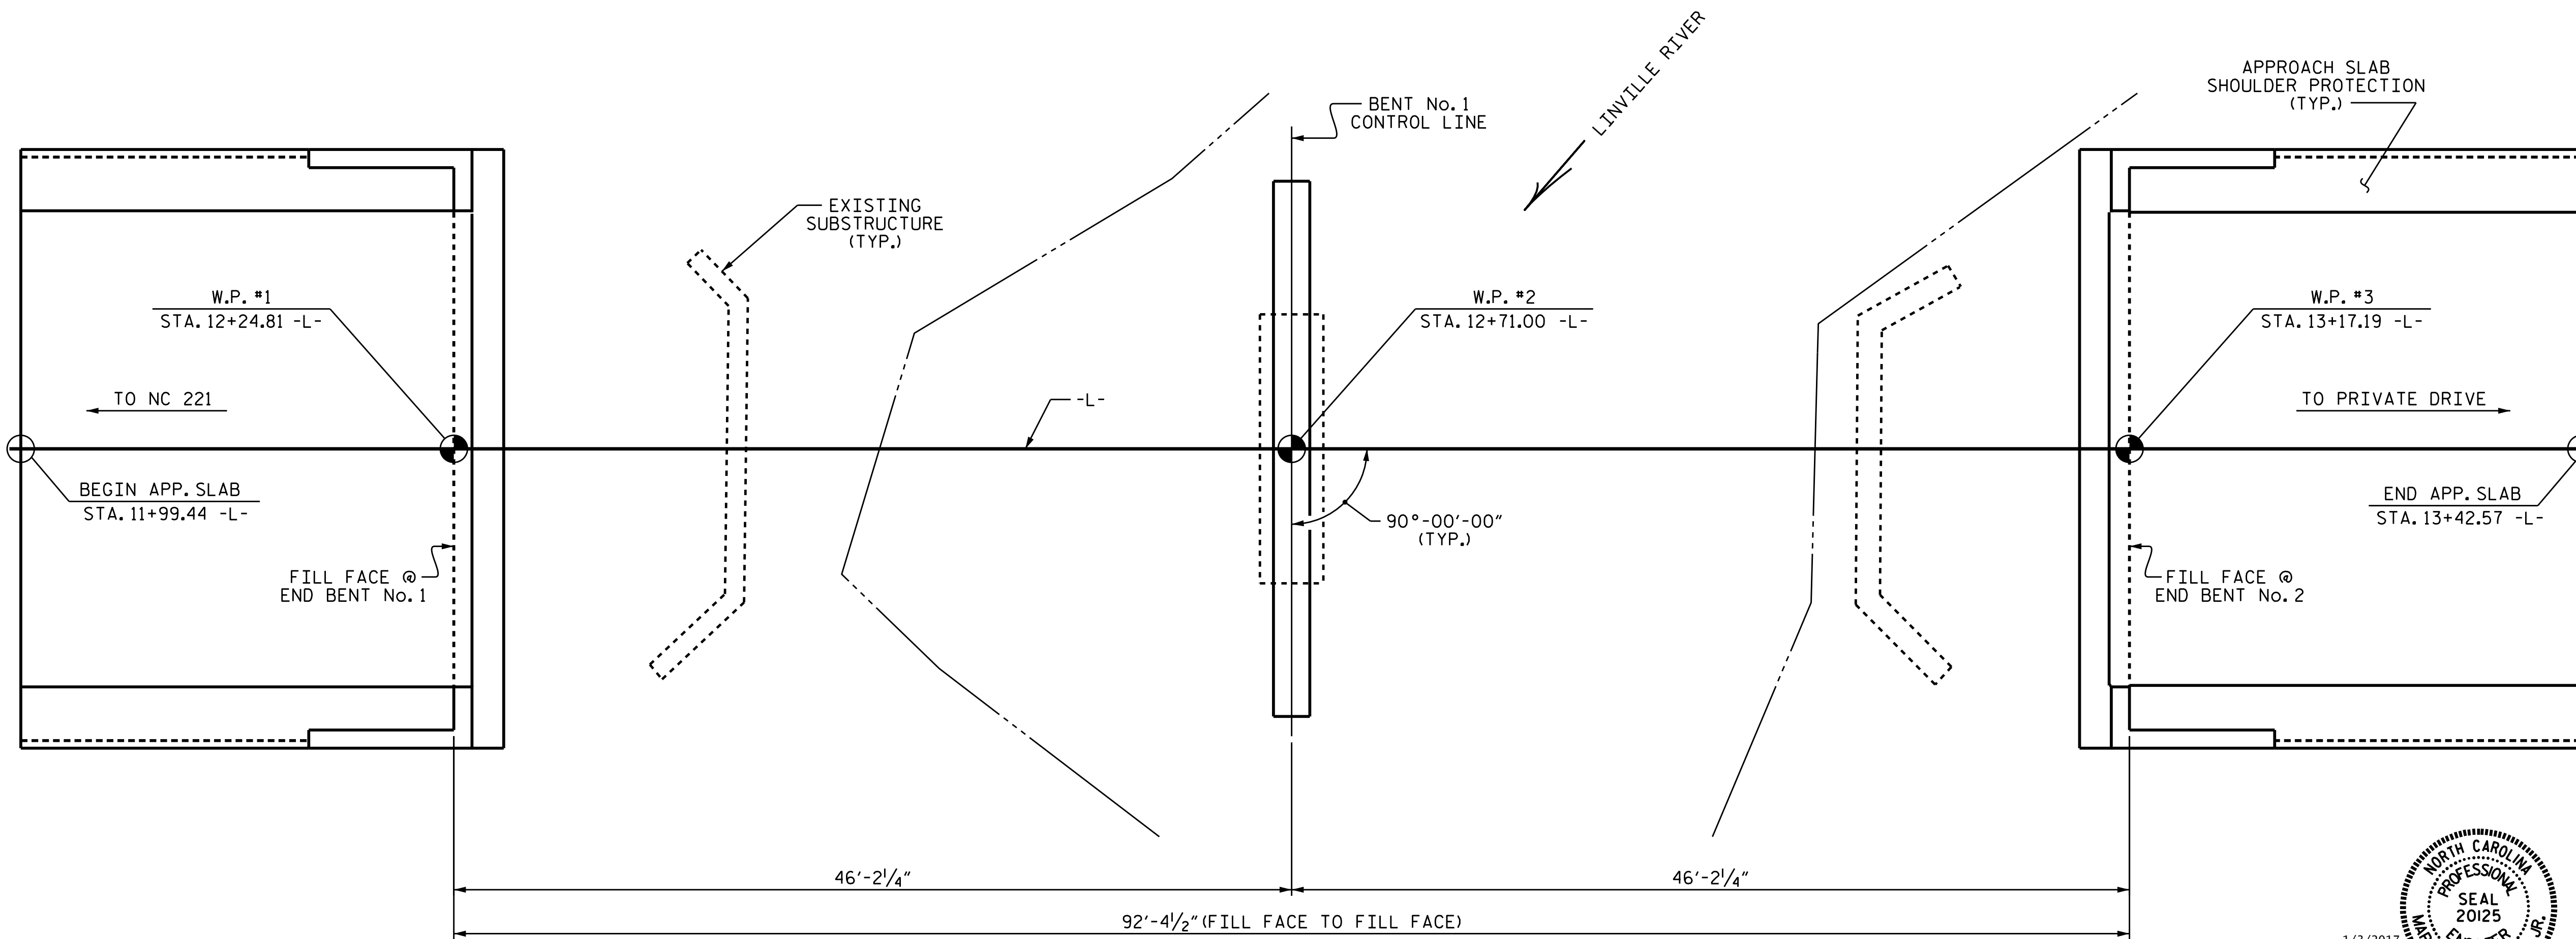


12+20 12+40 12+60 12+80 13+00 13+20 13+40

(-)3.8113% (-)0.7779%
 P.I. STA. = 11+38.00 -L-
 EL. = 3271.84
 L = 150'
GRADE DATA

(-)0.7779% (+) 2.1813%
 P.I. STA. = 13+97.00 -L-
 EL. = 3269.83
 L = 146'
GRADE DATA

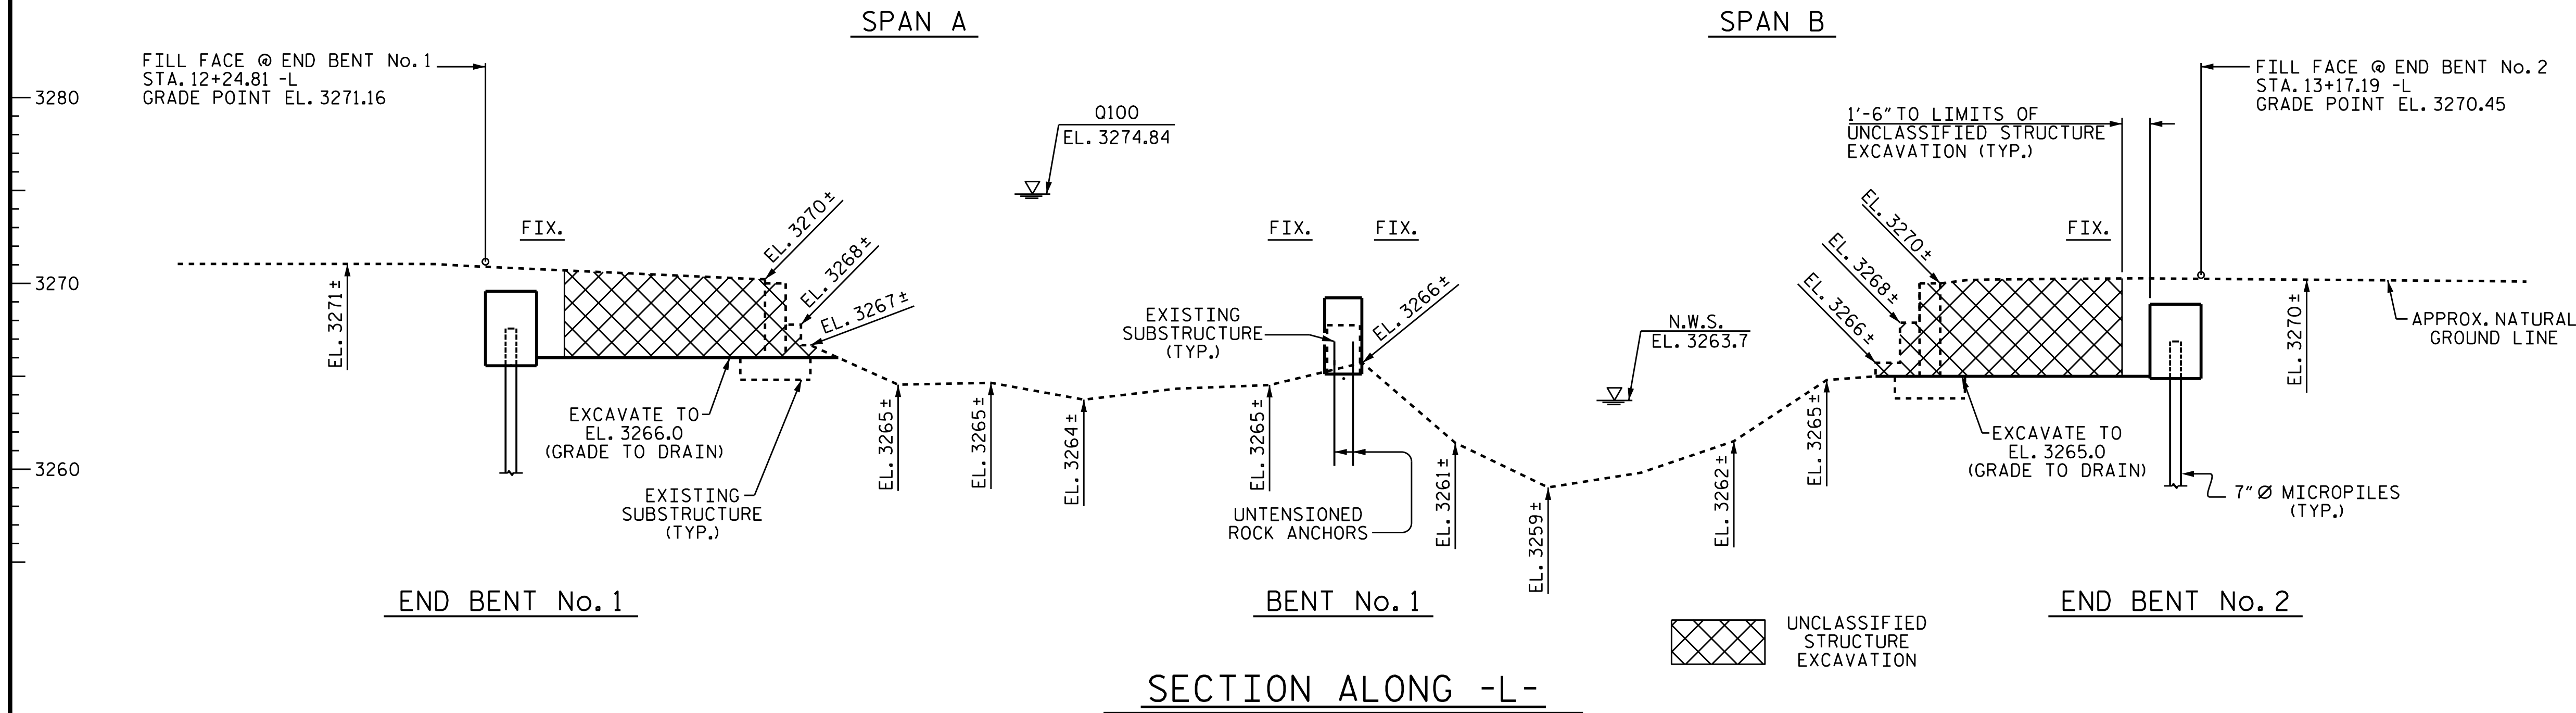

PROJECT NO. B-5383
AVERY COUNTY
 STATION: 12+71.00 -L-
 SHEET 1 OF 2 REPLACES BRIDGE No. 143
 STATE OF NORTH CAROLINA
 DEPARTMENT OF TRANSPORTATION
 RALEIGH
GENERAL DRAWING
 FOR BRIDGE OVER
 LINVILLE RIVER
 ON SR 1536 BETWEEN
 NC 221 AND PRIVATE DRIVE

DRAWN BY : B.N. GRADY/MEP DATE : 11/15
 CHECKED BY : M. G. CHEEK DATE : 11-8-16

REVISIONS						SHEET NO.
NO.	BY:	DATE:	NO.	BY:	DATE:	S-1
1			3			TOTAL SHEETS
2			4			16

DOCUMENT NOT CONSIDERED FINAL UNLESS ALL SIGNATURES COMPLETED