



PROJECT REFERENCE NO. U-4910B		SHEET NO. 14
RW SHEET NO.		
ROADWAY DESIGN ENGINEER	HYDRAULICS ENGINEER	
Prepared in the Office of: AECOM		
NC FIRM LICENSE No. F-0342 701 Corporate Center Drive, Suite 475 Raleigh, NC 27607 (919) 854-6200 • (919) 854-6259(FAX)		
DOCUMENT NOT CONSIDERED FINAL UNLESS ALL SIGNATURES COMPLETED		

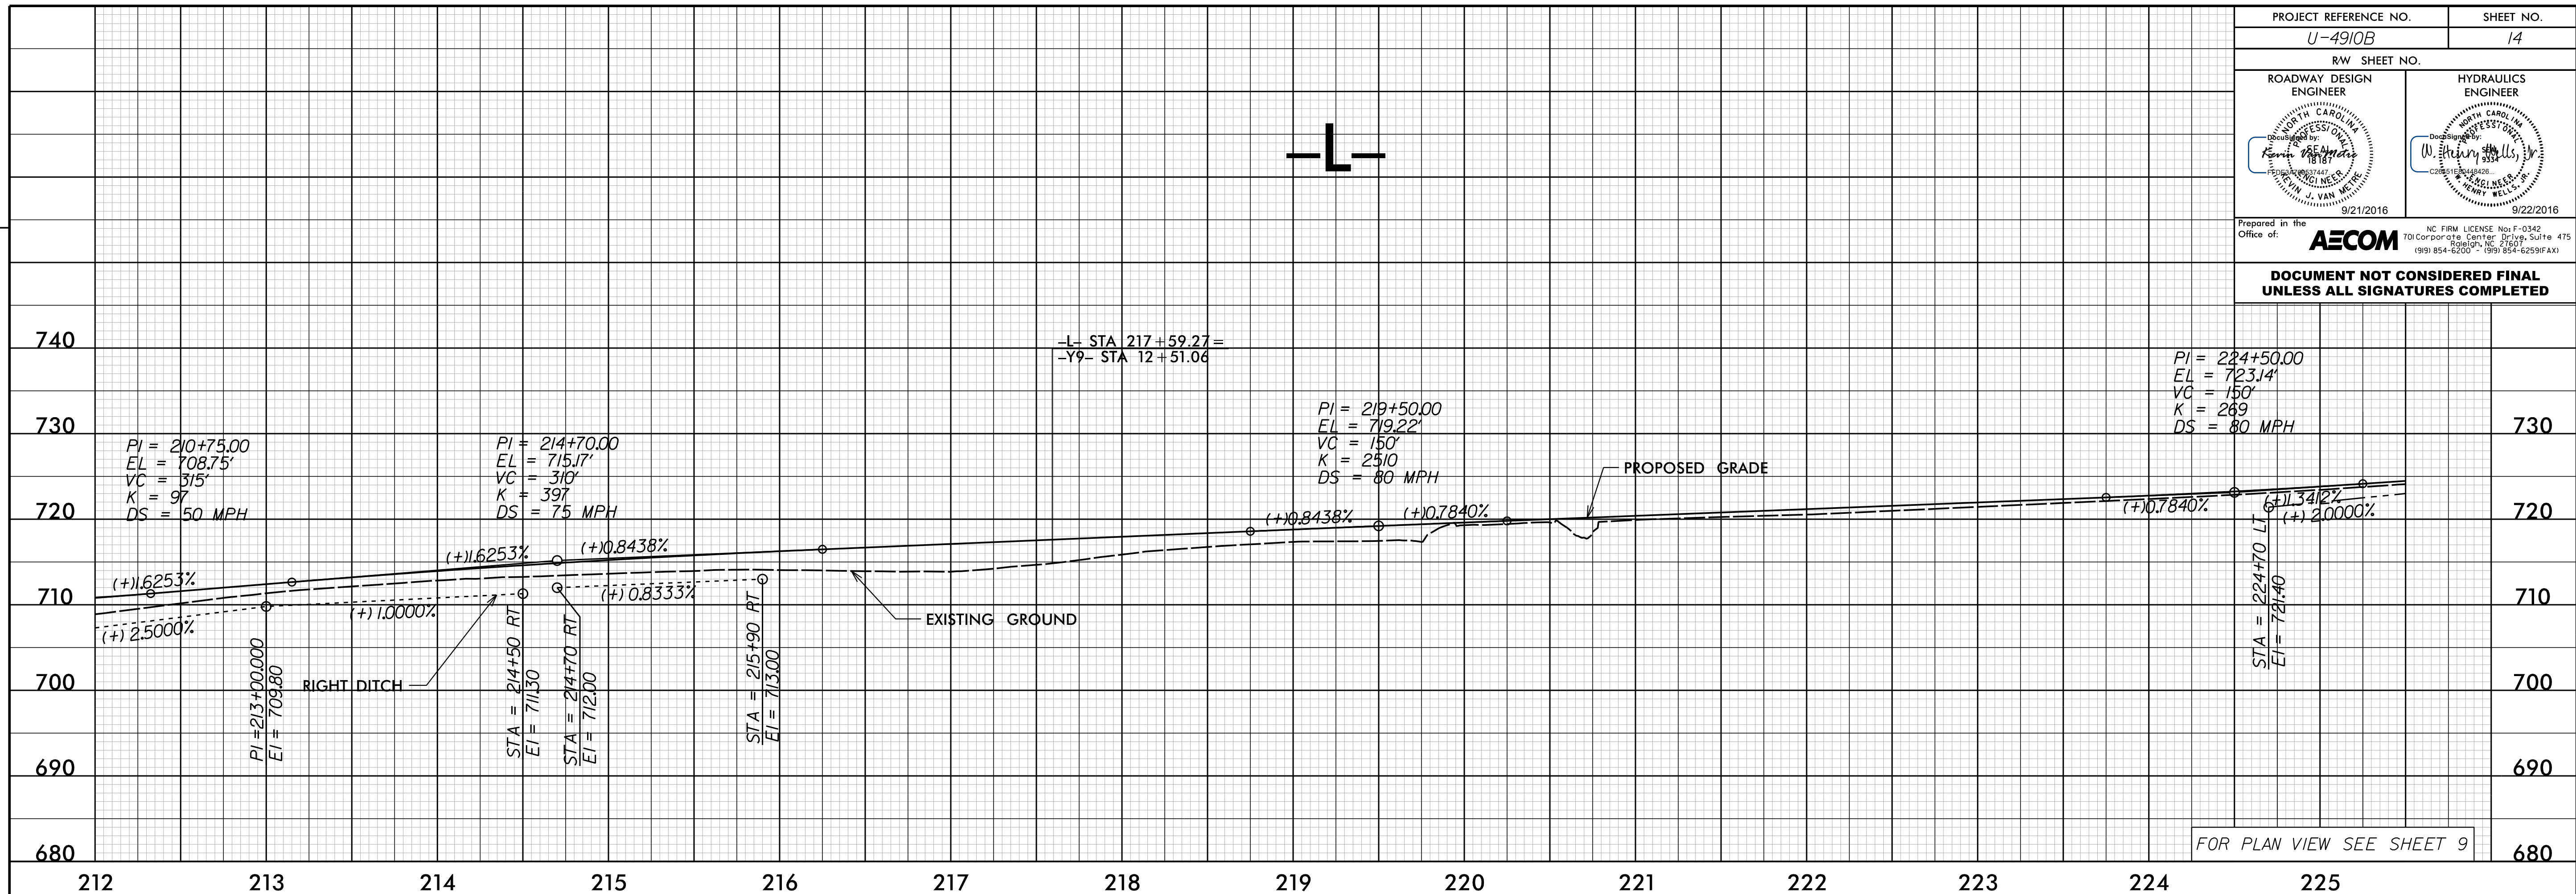

FOR PLAN VIEW SEE SHEET 9

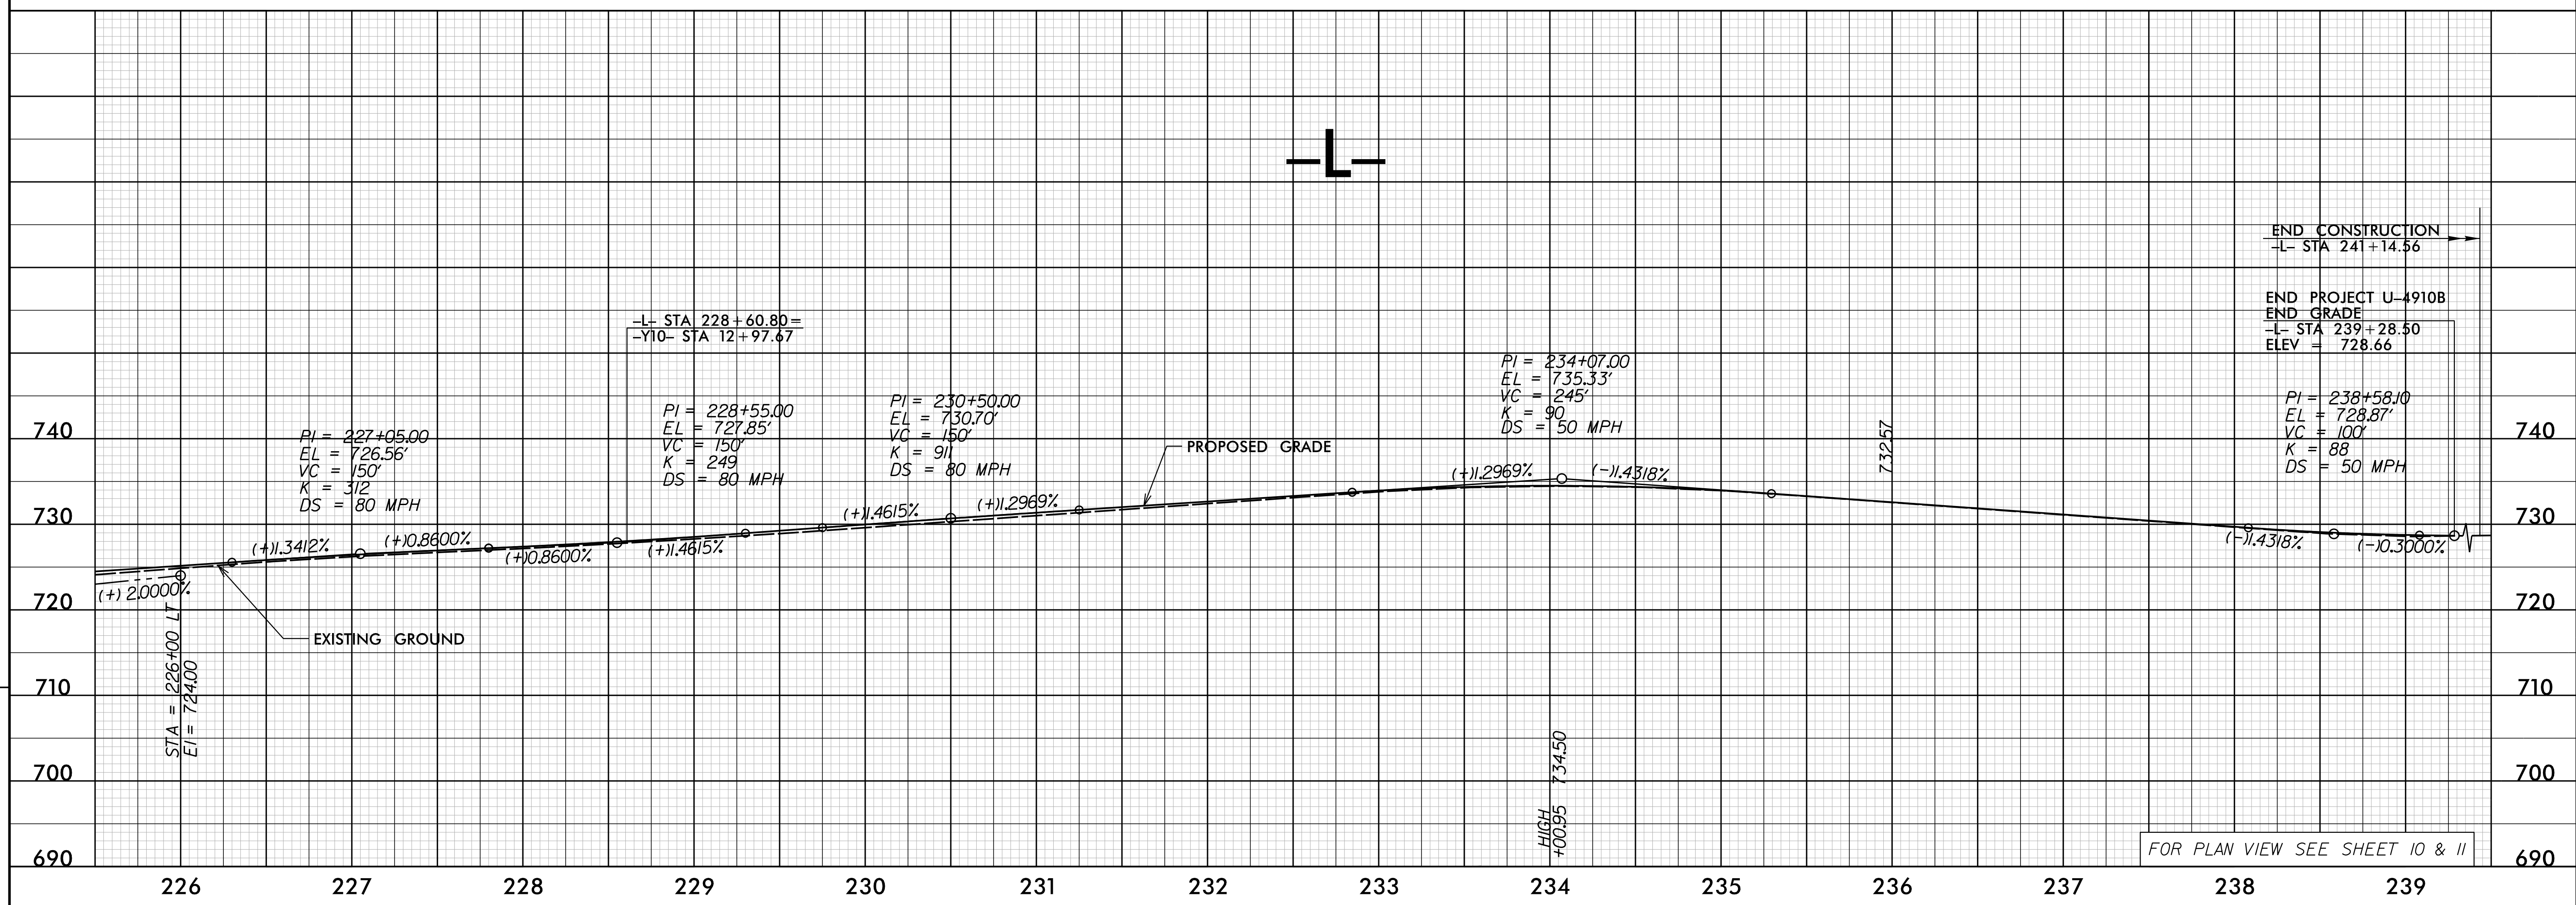

FOR PLAN VIEW SEE SHEET 10 & 11

REVISIONS

Revisions:

Drawn: R:\Roadway\Proj\4910B\Drawings\DWG\14.dwg
User: schmid
Date: 9/19/2016
Time: 2:47:48 PM