


MATCHLINE STA. 179+00
SEE PLAN SHEET 3

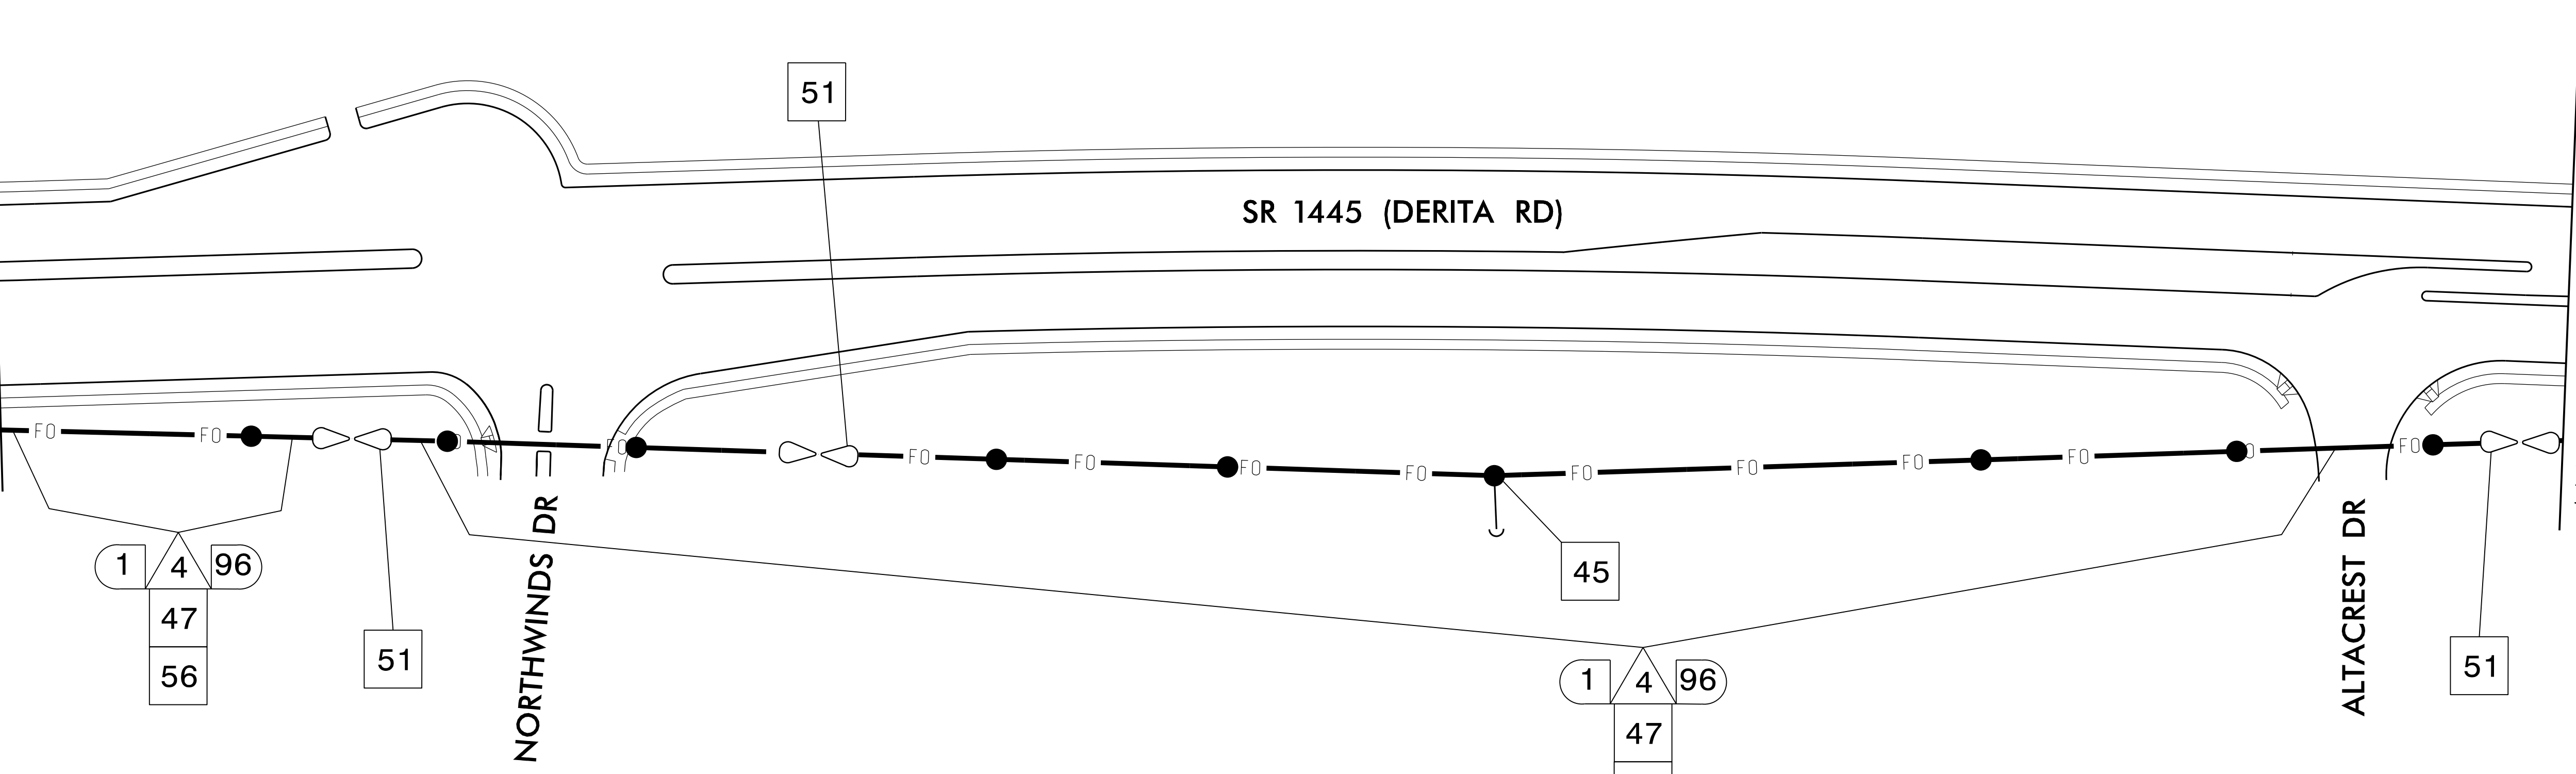

MATCHLINE STA. 192+00
SEE PLAN SHEET 5

NOTES:

1. ALL NCDOT CABLE ATTACHMENT POINTS ARE 40" BELOW POWER, FRONT SIDE OF POLE, UNLESS OTHERWISE NOTED.

DOCUMENT NOT CONSIDERED FINAL
UNLESS ALL SIGNATURES COMPLETED

AECOM
NC Firm License No.: F-0342
701 Corporate Center Drive
Suite 475 Raleigh, NC 27607
Phone: 919-854-6200

Prepared in the Offices of:

750 N. Greenfield Pkwy., Garner, NC 27529

SCALE
0 50
1" = 50'

COMMUNICATIONS CABLE AND CONDUIT ROUTING PLANS	
Division 10 Cabarrus County	Concord
PLAN DATE: June 2016	REVIEWED BY: C.L. Kalencik
PREPARED BY: S.W. Cox	REVIEWED BY:
REVISIONS	INIT. DATE

DocuSigned by:
Steven Cox
7/7/2016
CADD Filename: