


MATCHLINE STA. 192+00  
SEE PLAN SHEET 4

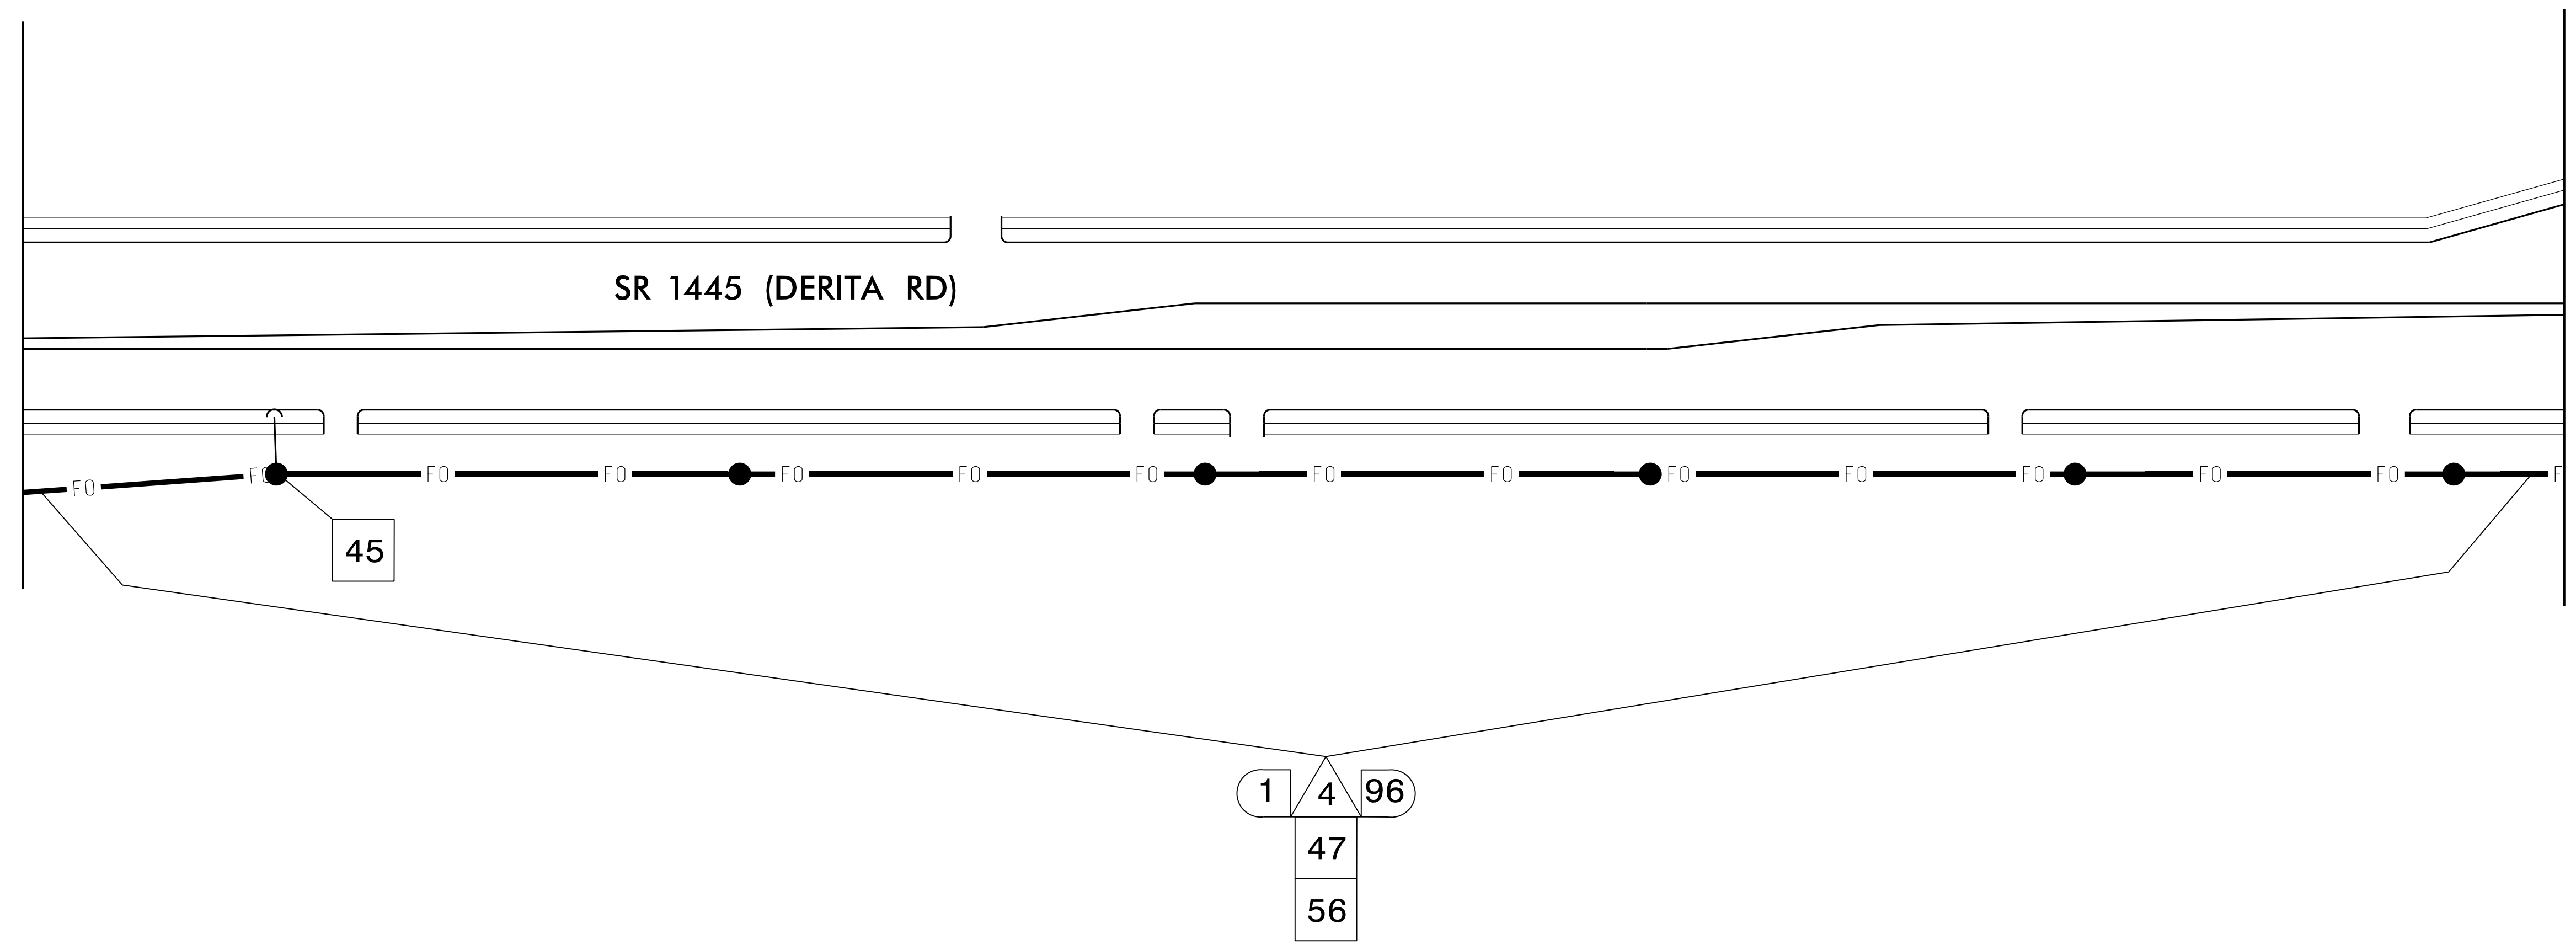

**NOTES:**

1. ALL NCDOT CABLE ATTACHMENT POINTS ARE 40" BELOW POWER, FRONT SIDE OF POLE, UNLESS OTHERWISE NOTED.

**DOCUMENT NOT CONSIDERED FINAL  
UNLESS ALL SIGNATURES COMPLETED**

**AECOM**  
 NC Firm License No.: F-0342  
 701 Corporate Center Drive  
 Suite 475 Raleigh, NC 27607  
 Phone: 919-854-6200

Prepared in the Offices of:

750 N. Greenfield Pkwy., Garner, NC 27529

SCALE  
 0 50  
 1" = 50'

<b>COMMUNICATIONS CABLE AND CONDUIT ROUTING PLANS</b>	
Division 10 Cabarrus County	Concord
PLAN DATE: June 2016	REVIEWED BY: C.L. Kalencik
PREPARED BY: S.W. Cox	REVIEWED BY:
REVISIONS	INIT. DATE

DocuSigned by:  
 Steven Cox  
 7/7/2016  
 CADD Filename: