

ECONOLITE ASC/3-2070 OVERLAP PROGRAMMING DETAIL
(program controller as shown)

1. From Main Menu select 2. CONTROLLER
2. From CONTROLLER Submenu select 2. VEHICLE OVERLAPS

TOGGLE TWICE

OVERLAP C

Select TMG VEH OVLP [C] and 'PPLT FYA'

```


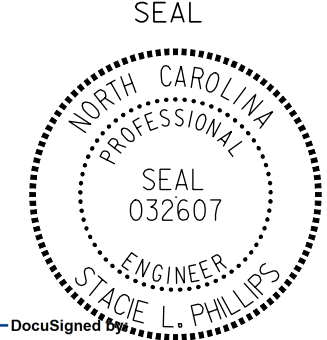
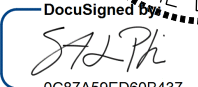
TMG VEH OVLP... [C] TYPE: .....PPLT FYA
PROTECTED PHASE (LEFT TURN)..... 5
PERMISSIVE PHASE (OPPOSING THRU).... 6
FLASHING ARROW OUTPUT.....CH11 ISOLATE
DELAY START OF: FYA..0.0 CLEARANCE..0.0
ACTION PLAN SF BIT DISABLE..... 0
    
```

END PROGRAMMING

THIS ELECTRICAL DETAIL IS FOR
 THE SIGNAL DESIGN: 06-0220
 DESIGNED: May 2016
 SEALED: 5/18/2016
 REVISED:

Electrical Detail Sheet 2 of 2

**DOCUMENT NOT CONSIDERED FINAL
 UNLESS ALL SIGNATURES COMPLETED**

<p align="center">ELECTRICAL AND PROGRAMMING DETAILS FOR:</p> <p align="center">Prepared For: </p> <p align="center">750 N. Greenfield Pkwy, Garner, NC 27529</p>	<p>SR 1141 (Southern Ave.) at SR 1168 (Whitfield St.)</p> <p>Division 6 Cumberland County Fayetteville</p> <p>PLAN DATE: June 2016 REVIEWED BY: SL Phillips</p> <p>PREPARED BY: SP Pennington REVIEWED BY: KP Baumann</p> <table border="1" style="width: 100%; border-collapse: collapse;"> <thead> <tr> <th>REVISIONS</th> <th>INIT.</th> <th>DATE</th> </tr> </thead> <tbody> <tr><td> </td><td> </td><td> </td></tr> <tr><td> </td><td> </td><td> </td></tr> <tr><td> </td><td> </td><td> </td></tr> </tbody> </table>	REVISIONS	INIT.	DATE										<p>SEAL</p>  <p>DESIGNED BY:  DATE: 7/14/2016</p> <p>SIG. INVENTORY NO. 06-0220</p>
REVISIONS	INIT.	DATE												

PLANS PREPARED IN THE OFFICE OF:
Kimley»Horn
 NC License #F-0102
 421 Fayetteville Street, Suite 600
 Raleigh, NC 27601
 (919) 677-2000