

## ECONOLITE ASC/3-2070 OVERLAP PROGRAMMING DETAIL

*(program controller as shown)*

1. From Main Menu select 2. CONTROLLER
2. From CONTROLLER Submenu select 2. VEHICLE OVERLAPS

```

OVERLAP A
Select TMG VEH OVLP [A] and 'PPLT FYA'
TMG VEH OVLP...[A] TYPE: .....PPLT FYA
PROTECTED LEFT TURN.... PHASE 1
OPPOSING THROUGH..... PHASE 2

FLASHING ARROW OUTPUT.....CH9 ISOLATE
DELAY START OF: FYA..0.0 CLEARANCE..0.0
ACTION PLAN SF BIT DISABLE..... 0
  
```

END PROGRAMMING

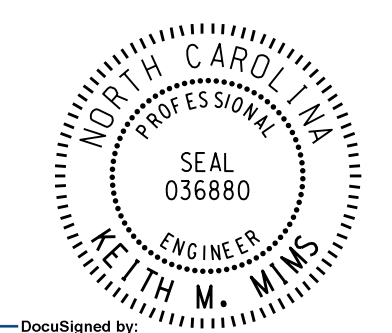
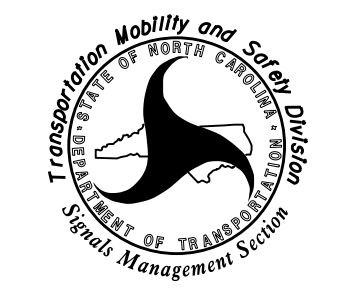
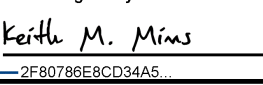
### COUNTDOWN PEDESTRIAN SIGNAL OPERATION

Countdown Ped Signals are required to display timing only during Ped Clearance Interval. Consult Ped Signal Module user's manual for instructions on selecting this feature.

THIS ELECTRICAL DETAIL IS FOR  
 THE SIGNAL DESIGN: 06-0264  
 DESIGNED: July 2016  
 SEALED: 9-21-16  
 REVISED: N/A

Electrical Detail Sheet 2 of 2

**DOCUMENT NOT CONSIDERED FINAL  
UNLESS ALL SIGNATURES COMPLETED**

ELECTRICAL AND PROGRAMMING DETAILS FOR:	<b>SR 3828 (Robeson Street) at Franklin Street</b>	SEAL 						
	Division 6 Cumberland County Fayetteville PLAN DATE: September 2016 REVIEWED BY: BAS PREPARED BY: James Peterson REVIEWED BY:	DocuSigned by: 						
750 N. Greenfield Pkwy, Garner, NC 27529	<table border="1" style="width: 100%; border-collapse: collapse;"> <thead> <tr> <th style="width: 70%;">REVISIONS</th> <th style="width: 15%;">INIT.</th> <th style="width: 15%;">DATE</th> </tr> </thead> <tbody> <tr> <td> </td> <td> </td> <td> </td> </tr> </tbody> </table>	REVISIONS	INIT.	DATE				DATE: 9/28/2016 DATE: _____ SIG. INVENTORY NO. 06-0264
REVISIONS	INIT.	DATE						

08-16-2016 08:54  
 C:\ITS\ASST\ITS-Sig\m\work\groups\sig\Mar\ Peterson\060264\_sml.ele...xxx.dgn  
 J. Peterson