

ECONOLITE ASC/3-2070 OVERLAP PROGRAMMING DETAIL

(program controller as shown)

1. From Main Menu select 2. CONTROLLER
2. From CONTROLLER Submenu select 2. VEHICLE OVERLAPS

OVERLAP A

Select TMG VEH OVLP [A] and 'PPLT FYA'

```

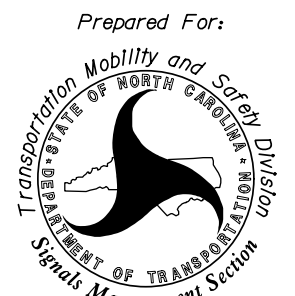
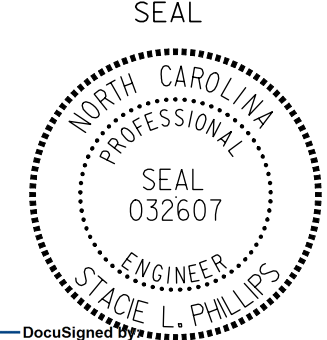
TMG VEH OVLP...[A] TYPE: ....PPLT FYA
PROTECTED PHASE (LEFT TURN)..... 1
PERMISSIVE PHASE (OPPOSING THRU).... 2
FLASHING ARROW OUTPUT.....CH9 ISOLATE
DELAY START OF: FYA..0.0 CLEARANCE..0.0
ACTION PLAN SF BIT DISABLE..... 0
    
```

END PROGRAMMING

THIS ELECTRICAL DETAIL IS FOR
 THE SIGNAL DESIGN: 06-0290
 DESIGNED: February 2016
 SEALED: 5/6/2016
 REVISED:

Electrical Detail Sheet 2 of 2

**DOCUMENT NOT CONSIDERED FINAL
UNLESS ALL SIGNATURES COMPLETED**

<p style="font-size: small;">ELECTRICAL AND PROGRAMMING DETAILS FOR:</p> <div style="text-align: center;"> <p style="font-size: x-small;">Prepared For:</p>  </div> <p style="font-size: x-small;">750 N. Greenfield Pkwy, Garner, NC 27529</p>	<p>SR 1404 (Morganton Road) at Pinecrest Drive</p> <p style="font-size: x-small;">Division 6 Cumberland County Fayetteville</p> <p style="font-size: x-small;">PLAN DATE: June 2016 REVIEWED BY: SL Phillips</p> <p style="font-size: x-small;">PREPARED BY: SP Pennington REVIEWED BY: KP Baumann</p> <table border="1" style="width: 100%; border-collapse: collapse; font-size: x-small;"> <thead> <tr> <th>REVISIONS</th> <th>INIT.</th> <th>DATE</th> </tr> </thead> <tbody> <tr><td> </td><td> </td><td> </td></tr> <tr><td> </td><td> </td><td> </td></tr> <tr><td> </td><td> </td><td> </td></tr> </tbody> </table>	REVISIONS	INIT.	DATE										<p style="font-size: x-small;">SEAL</p>  <p style="font-size: x-small;">DocuSign 7/14/2016 067A59ED06B437</p>
REVISIONS	INIT.	DATE												
<p>PLANS PREPARED IN THE OFFICE OF: Kimley»Horn NC License #F-0102 421 Fayetteville Street, Suite 600 Raleigh, NC 27601 (919) 677-2000</p>	<p>SIG. INVENTORY NO. 06-0290</p>													