

ECONOLITE ASC/3-2070 OVERLAP PROGRAMMING DETAIL

(program controller as shown)

1. From Main Menu select 2. CONTROLLER
2. From CONTROLLER Submenu select 2. VEHICLE OVERLAPS

Toggle twice

OVERLAP C

Select TMG VEH OVLP [C] and 'NORMAL'

```

TMG VEH OVLP...[C] TYPE: .....NORMAL
  PHASES 1 2 3 4 5 6 7 8 9 0 1 2 3 4 5 6
INCLUDED . . . X . . . . .
LAG GRN 0.0 YEL 0.0 RED 0.0
    
```

Toggle to advance
to overlap P

OVERLAP P

Select TMG VEH OVLP [P] and 'NORMAL'


```

TMG VEH OVLP...[P] TYPE: .....NORMAL
  PHASES 1 2 3 4 5 6 7 8 9 0 1 2 3 4 5 6
INCLUDED X X . X . X . . . . .
LAG GRN 0.0 YEL 0.0 RED 0.0
    
```

END PROGRAMMING

PREEMPT 1 AC ISOLATOR (MODEL 252) OUTPUT PROGRAMMING DETAIL

(set DIP switches as shown below)

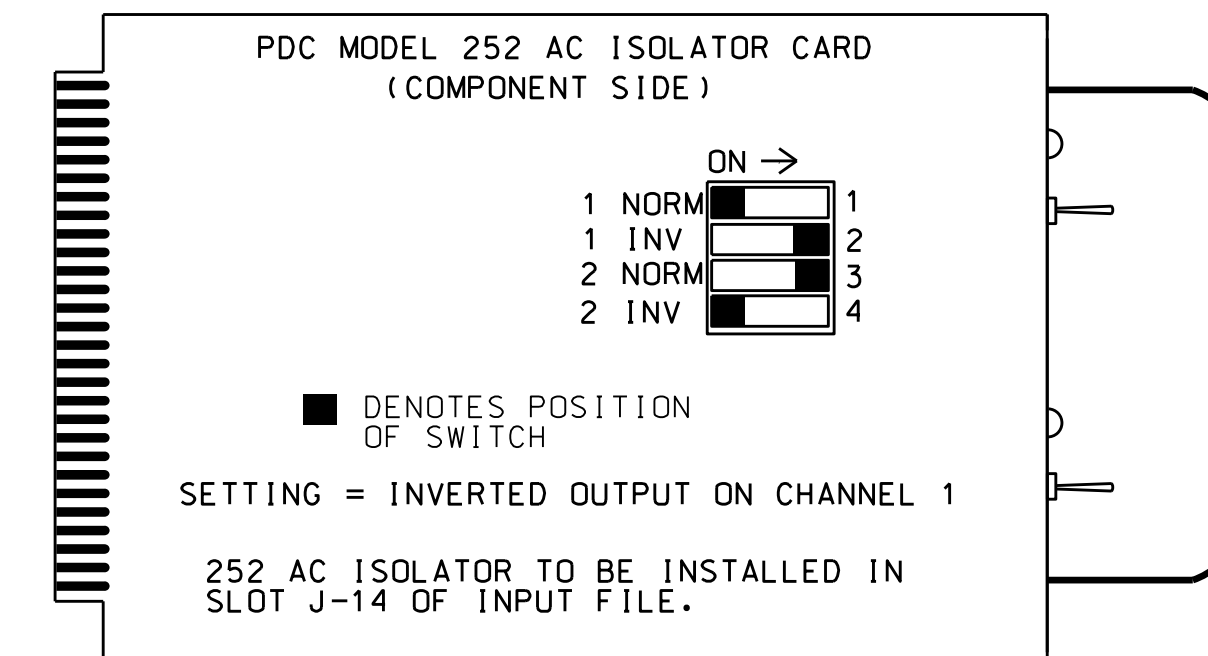


NOTE: IF ANOTHER MANUFACTURER TYPE OF AC ISOLATOR IS USED, OUTPUT PROGRAMMING IS LIKELY NOT TO EQUATE TO THAT SHOWN ABOVE.

THIS ELECTRICAL DETAIL IS FOR
THE SIGNAL DESIGN: 06-0293
DESIGNED: May 2016
SEALED: 9/19/2016
REVISED: N/A

Electrical Detail - Sheet 2 of 3

DOCUMENT NOT CONSIDERED FINAL
UNLESS ALL SIGNATURES COMPLETED
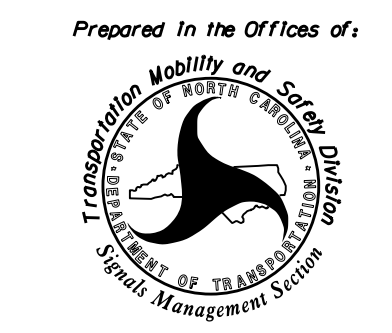
<p>ELECTRICAL AND PROGRAMMING DETAILS FOR:</p> <p style="text-align: center; font-size: small;">Prepared In the Offices of:</p> <div style="text-align: center;">  <p style="font-size: x-small;">750 N. Greenfield Pkwy, Garner, NC 27529</p> </div>	<p>Honeycutt Road at NC 210 (Murchison Road) SB Ramps</p> <p style="font-size: x-small;">Division 6 Cumberland County Fayetteville</p> <p>PLAN DATE: September 2016 REVIEWED BY: BAS</p> <p>PREPARED BY: S. Armstrong REVIEWED BY:</p> <table border="1" style="width: 100%; border-collapse: collapse; font-size: x-small;"> <thead> <tr> <th>REVISIONS</th> <th>INIT.</th> <th>DATE</th> </tr> </thead> <tbody> <tr> <td> </td> <td> </td> <td> </td> </tr> <tr> <td> </td> <td> </td> <td> </td> </tr> </tbody> </table>	REVISIONS	INIT.	DATE							<p>SEAL</p> <div style="border: 1px solid black; border-radius: 50%; padding: 10px; width: 60px; margin: 0 auto;"> <p style="font-size: x-small; text-align: center;">NORTH CAROLINA PROFESSIONAL SEAL 036880 ENGINEER KEITH M. MIMS</p> </div> <p style="font-size: x-small;">DocuSigned by: Keith M. Mims 9/22/2016 DATE</p> <p style="font-size: x-small;">SIG. INVENTORY NO. 06-0293</p>
REVISIONS	INIT.	DATE									

D:\p66-2016-11-31-SIG-ITS\SIG-ITS\Sig\m1se\work\groups\Sig_M1se\mstron\p660293_sm.ele.xxx.dgn
sarmstrong