

## ECONOLITE ASC/3-2070 OVERLAP PROGRAMMING DETAIL

*(program controller as shown)*

1. From Main Menu select 2. CONTROLLER
2. From CONTROLLER Submenu select 2. VEHICLE OVERLAPS

*OVERLAP A*

Select TMG VEH OVLP [A] and 'PPLT FYA'

```

TMG VEH OVLP... [A] TYPE: .... PPLT FYA
PROTECTED PHASE (LEFT TURN)..... 1
PERMISSIVE PHASE (OPPOSING THRU)... 2
FLASHING ARROW OUTPUT.....CH9 ISOLATE
DELAY START OF: FYA..0.0 CLEARANCE..0.0
ACTION PLAN SF BIT DISABLE..... 0
        
```

Toggle Twice

*OVERLAP C*

Select TMG VEH OVLP [C] and 'PPLT FYA'

```

TMG VEH OVLP... [C] TYPE: .... PPLT FYA
PROTECTED PHASE (LEFT TURN)..... 5
PERMISSIVE PHASE (OPPOSING THRU)... 6
FLASHING ARROW OUTPUT.....CH11 ISOLATE
DELAY START OF: FYA..0.0 CLEARANCE..0.0
ACTION PLAN SF BIT DISABLE..... 0
        
```

END PROGRAMMING

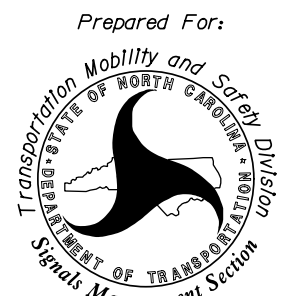
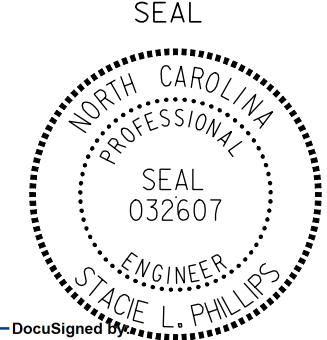
### COUNTDOWN PEDESTRIAN SIGNAL OPERATION

Countdown Ped Signals are required to display timing only during Ped Clearance Interval. Consult Ped Signal Module user's manual for instructions on selecting this feature.

THIS ELECTRICAL DETAIL IS FOR  
 THE SIGNAL DESIGN: 06-0314  
 DESIGNED: May 2016  
 SEALED: 5/18/2016  
 REVISED:

Electrical Detail Sheet 2 of 2

**DOCUMENT NOT CONSIDERED FINAL  
UNLESS ALL SIGNATURES COMPLETED**

<p style="font-size: x-small;">ELECTRICAL AND PROGRAMMING DETAILS FOR:</p> <div style="text-align: center;"> <p style="font-size: x-small;">Prepared For:</p>  <p style="font-size: x-small;">750 N. Greenfield Pkwy, Garner, NC 27529</p> </div>	<p style="font-size: large; font-weight: bold;">NC 24-210 (Grove Street) at B Street</p> <p style="font-size: x-small;">Division 6      Cumberland County      Fayetteville</p> <p style="font-size: x-small;">PLAN DATE: June 2016      REVIEWED BY: KP Baumann</p> <p style="font-size: x-small;">PREPARED BY: SP Pennington      REVIEWED BY: SL Phillips</p> <table border="1" style="width: 100%; border-collapse: collapse; font-size: x-small;"> <thead> <tr> <th>REVISIONS</th> <th>INIT.</th> <th>DATE</th> </tr> </thead> <tbody> <tr><td> </td><td> </td><td> </td></tr> <tr><td> </td><td> </td><td> </td></tr> <tr><td> </td><td> </td><td> </td></tr> </tbody> </table>	REVISIONS	INIT.	DATE										<div style="text-align: center;">  <p style="font-size: x-small;">SEAL 032607 ENGINEER STACIE L. PHILLIPS</p> </div> <p style="font-size: x-small;">7/14/2016</p> <p style="font-size: x-small;">DATE</p> <p style="font-size: x-small;">SIG. INVENTORY NO. 06-0314</p>
REVISIONS	INIT.	DATE												

PLANS PREPARED IN THE OFFICE OF:  
**Kimley»Horn**  
 NC License #F-0102  
 421 Fayetteville Street, Suite 600  
 Raleigh, NC 27601  
 (919) 677-2000