

ECONOLITE ASC/3-2070 OVERLAP PROGRAMMING DETAIL

(program controller as shown)

1. From Main Menu select 2. CONTROLLER
2. From CONTROLLER Submenu select 2. VEHICLE OVERLAPS

Toggle Twice

OVERLAP C

Select TMG VEH OVLP [C] and 'PPLT FYA'

```

TMG VEH OVLP...[C] TYPE: ....PPLT FYA
PROTECTED LEFT TURN.... PHASE 5
OPPOSING THROUGH..... PHASE 6

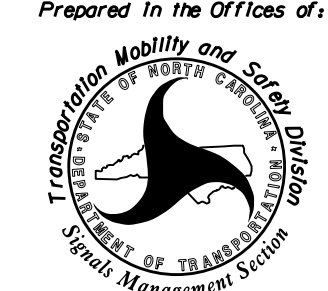
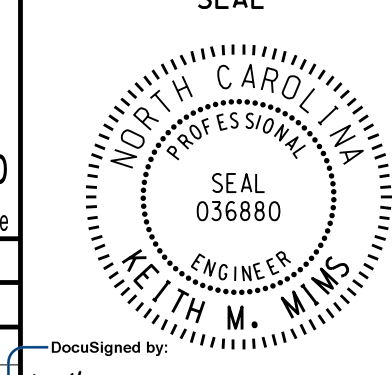
FLASHING ARROW OUTPUT....CH11 ISOLATE
DELAY START OF: FYA..0.0 CLEARANCE..0.0
ACTION PLAN SF BIT DISABLE..... 0
    
```

END PROGRAMMING

THIS ELECTRICAL DETAIL IS FOR
 THE SIGNAL DESIGN: 06-0544
 DESIGNED: July 2016
 SEALED: 8-23-16
 REVISED: N/A

Electrical Detail Sheet 2 of 2

**DOCUMENT NOT CONSIDERED FINAL
UNLESS ALL SIGNATURES COMPLETED**

<p><small>ELECTRICAL AND PROGRAMMING DETAILS FOR:</small></p> <p style="text-align: center;"><small>Prepared In the Offices of:</small></p>  <p style="text-align: center;"><small>TRANSPORTATION MOBILITY AND SAFETY SOLUTIONS, INC. Signal Management Solutions 750 N. Greenfield Pkwy, Garner, NC 27529</small></p>	<p style="text-align: center;">US 401 Bus./SR 3828 (Robeson St) at NC 87 (MLK Jr. Fwy) Off Ramp/On Loop</p> <p><small>Division 6 Cumberland County Fayetteville</small></p> <table style="width: 100%; border-collapse: collapse;"> <tr> <td style="width: 50%;"><small>PLAN DATE: August 2016</small></td> <td style="width: 50%;"><small>REVIEWED BY: BAS</small></td> </tr> <tr> <td><small>PREPARED BY: James Peterson</small></td> <td><small>REVIEWED BY:</small></td> </tr> </table> <table style="width: 100%; border-collapse: collapse;"> <thead> <tr> <th style="width: 80%;"><small>REVISIONS</small></th> <th style="width: 10%;"><small>INIT.</small></th> <th style="width: 10%;"><small>DATE</small></th> </tr> </thead> <tbody> <tr> <td> </td> <td> </td> <td> </td> </tr> <tr> <td> </td> <td> </td> <td> </td> </tr> </tbody> </table>	<small>PLAN DATE: August 2016</small>	<small>REVIEWED BY: BAS</small>	<small>PREPARED BY: James Peterson</small>	<small>REVIEWED BY:</small>	<small>REVISIONS</small>	<small>INIT.</small>	<small>DATE</small>							<p><small>SEAL</small></p>  <p style="text-align: center;"><small>DocuSigned by: Keith M. Mims 2F8078E8C03445</small></p> <p style="text-align: center;"><small>8/31/2016 DATE</small></p> <p style="text-align: center;"><small>SIG. INVENTORY NO. 06-0544</small></p>
<small>PLAN DATE: August 2016</small>	<small>REVIEWED BY: BAS</small>														
<small>PREPARED BY: James Peterson</small>	<small>REVIEWED BY:</small>														
<small>REVISIONS</small>	<small>INIT.</small>	<small>DATE</small>													

06-0544-2016_13.rvt
 S:\ITS\ASST\ITS-Sigma\workgroups\sig_MarkPeterson\060544_sml.ele...xxx.dgn
 J.peterson