

ECONOLITE ASC/3-2070 OVERLAP PROGRAMMING DETAIL

(program controller as shown)

1. From Main Menu select 2. CONTROLLER
2. From CONTROLLER Submenu select 2. VEHICLE OVERLAPS

OVERLAP A
Select TMG VEH OVLP [A] and 'OTHER/ECONOLITE'

```

TMG VEH OVLP...[A] TYPE: OTHER/ECONOLITE
PHASES 1 2 3 4 5 6 7 8 9 0 1 2 3 4 5 6
INCLUDED . X . . . . .
PROTECT . . . . .
PED PRTC . . . . .
NOT OVLP . . . . .
FLSH GRN . 1 . . . . .
LAG X PH . . . . .
LAG 2 PH . . . . .

LAG GRN 0.0 YEL 0.0 RED 0.0 ADV GRN 0.0

```

Toggle Twice

OVERLAP C
Select TMG VEH OVLP [C] and 'PPLT FYA'

```

TMG VEH OVLP...[C] TYPE: . . . . . PPLT FYA
PROTECTED LEFT TURN.... PHASE 5
OPPOSING THROUGH..... PHASE 6

FLASHING ARROW OUTPUT....CH11 ISOLATE
DELAY START OF: FYA..0.0 CLEARANCE..0.0
ACTION PLAN SF BIT DISABLE..... 0

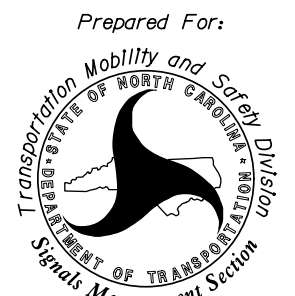
```

END PROGRAMMING

THIS ELECTRICAL DETAIL IS FOR
THE SIGNAL DESIGN: 06-0619
DESIGNED: June 2016
SEALED: 6/22/2016
REVISED:

Electrical Detail Sheet 2 of 2

**DOCUMENT NOT CONSIDERED FINAL
UNLESS ALL SIGNATURES COMPLETED**

<p style="font-size: x-small;">ELECTRICAL AND PROGRAMMING DETAILS FOR:</p> <div style="text-align: center;">  <p style="font-size: x-small;">Prepared For: Transportation Mobility and Safety Division STATE OF NORTH CAROLINA Department of Transportation Signal Management Section</p> </div>	<p>SR 1141 (Cumberland Road) at SR 1136 (Wingate Road)</p> <p style="font-size: x-small;">Division 6 Cumberland County Fayetteville</p> <p style="font-size: x-small;">PLAN DATE: July 2016 REVIEWED BY: KP Baumann</p> <p style="font-size: x-small;">PREPARED BY: SP Pennington REVIEWED BY: SL Phillips</p> <table border="1" style="width: 100%; border-collapse: collapse; font-size: x-small;"> <thead> <tr> <th>REVISIONS</th> <th>INIT.</th> <th>DATE</th> </tr> </thead> <tbody> <tr><td> </td><td> </td><td> </td></tr> <tr><td> </td><td> </td><td> </td></tr> <tr><td> </td><td> </td><td> </td></tr> </tbody> </table>	REVISIONS	INIT.	DATE										<p style="font-size: x-small;">SEAL</p> <div style="border: 1px solid black; border-radius: 50%; padding: 10px; width: 60px; margin: 0 auto;"> <p style="font-size: x-small; text-align: center;">NORTH CAROLINA PROFESSIONAL SEAL 032607 ENGINEER STACIE L. PHILLIPS</p> </div> <p style="font-size: x-small;">DocuSigned by: <i>SLP</i> 9/16/2016 DATE SIG. INVENTORY NO. 06-0619</p>
REVISIONS	INIT.	DATE												

PLANS PREPARED IN THE OFFICE OF:
Kimley»Horn
NC License #F-0102
421 Fayetteville Street, Suite 600
Raleigh, NC 27601
(919) 677-2000