

ECONOLITE ASC/3-2070 OVERLAP PROGRAMMING DETAIL

(program controller as shown)

1. From Main Menu select 2. CONTROLLER
2. From CONTROLLER Submenu select 2. VEHICLE OVERLAPS

```

OVERLAP A
Select TMG VEH OVLP [A] and 'PPLT FYA'
TMG VEH OVLP...[A] TYPE: ....PPLT FYA
PROTECTED LEFT TURN.... PHASE 1
OPPOSING THROUGH..... PHASE 2

FLASHING ARROW OUTPUT....CH9 ISOLATE
DELAY START OF: FYA..0.0 CLEARANCE..0.0
ACTION PLAN SF BIT DISABLE..... 0
    
```

Toggle Twice

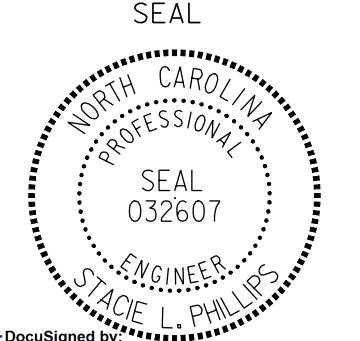
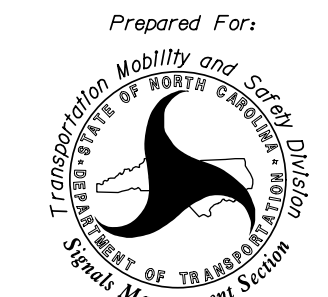
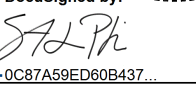
```

OVERLAP C
Select TMG VEH OVLP [C] and 'OTHER/ECONOLITE'
TMG VEH OVLP...[C] TYPE: OTHER/ECONOLITE
PHASES 1 2 3 4 5 6 7 8 9 0 1 2 3 4 5 6
INCLUDED . . . . . X . . . . .
PROTECT . . . . .
PED PRTC . . . . .
NOT OVLP . . . . .
FLSH GRN . . . . . 1 . . . . .
LAG X PH . . . . .
LAG 2 PH . . . . .

LAG GRN 0.0 YEL 0.0 RED 0.0 ADV GRN 0.0
    
```

END PROGRAMMING

THIS ELECTRICAL DETAIL IS FOR
 THE SIGNAL DESIGN: 06-0706
 DESIGNED: June 2016
 SEALED: 6/20/2016
 REVISED:

Electrical Detail Sheet 2 of 2		DOCUMENT NOT CONSIDERED FINAL UNLESS ALL SIGNATURES COMPLETED
ELECTRICAL AND PROGRAMMING DETAILS FOR:	SR 1107 (Fisher Road) at SR 1108 (Lakewood Drive) and Church Entrance	SEAL  ENGINEER STACIE L. PHILLIPS
Prepared For:  750 N. Greenfield Pkwy, Garner, NC 27529	PLAN DATE: July 2016 REVIEWED BY: SL Phillips PREPARED BY: SP Pennington REVIEWED BY: KB Baumann	Division 6 Cumberland County Fayetteville PLAN DATE: July 2016 REVIEWED BY: SL Phillips PREPARED BY: SP Pennington REVIEWED BY: KB Baumann
PLANS PREPARED IN THE OFFICE OF: Kimley»Horn NC License #F-0102 421 Fayetteville Street, Suite 600 Raleigh, NC 27601 (919) 677-2000	REVISIONS INIT. DATE	DocuSigned by:  9/16/2016 DATE SIG. INVENTORY NO. 06-0706

9/16/2016
 K:\REAL_TPT\OK_SIGNALS\4011036345_Foyeh\Hv1\1le_Electr\Coals\654 - Signal_Desi\gn44th_Submit\1\al\1672_060706-2016e2.dgn
 Susan_Penn_Factor