

ECONOLITE ASC/3-2070 OVERLAP PROGRAMMING DETAIL

(program controller as shown)

1. From Main Menu select 2. CONTROLLER
2. From CONTROLLER Submenu select 2. VEHICLE OVERLAPS

OVERLAP A

Select TMG VEH OVLP [A] and 'PPLT FYA'

TMG VEH OVLP...[A] TYPE:PPLT FYA

PROTECTED PHASE (LEFT TURN)..... 1

PERMISSIVE PHASE (OPPOSING THRU)... 2

FLASHING ARROW OUTPUT.....CH9 ISOLATE

DELAY START OF: FYA..0.0 CLEARANCE..0.0

ACTION PLAN SF BIT DISABLE..... 0

Toggle Twice

OVERLAP C

Select TMG VEH OVLP [C] and 'PPLT FYA'

TMG VEH OVLP...[C] TYPE:PPLT FYA

PROTECTED PHASE (LEFT TURN)..... 5

PERMISSIVE PHASE (OPPOSING THRU)... 6

FLASHING ARROW OUTPUT.....CH11 ISOLATE

DELAY START OF: FYA..0.0 CLEARANCE..0.0

ACTION PLAN SF BIT DISABLE..... 0

END PROGRAMMING

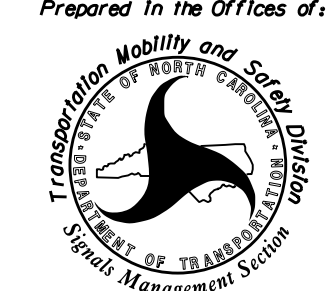
COUNTDOWN PEDESTRIAN SIGNAL OPERATION

Countdown Ped Signals are required to display timing only during Ped Clearance Interval. Consult Ped Signal Module user's manual for instructions on selecting this feature.

THIS ELECTRICAL DETAIL IS FOR
THE SIGNAL DESIGN: 06-1210
DESIGNED: January 2016
SEALED: 6/16/2016
REVISED: N/A

Electrical Detail - Sheet 2 of 2

DOCUMENT NOT CONSIDERED FINAL
UNLESS ALL SIGNATURES COMPLETED

<p style="font-size: x-small;">ELECTRICAL AND PROGRAMMING DETAILS FOR:</p> <p style="text-align: center; font-size: x-small;">Prepared In the Offices of:</p> <div style="text-align: center;">  <p style="font-size: x-small;">TRANSPORTATION MOBILITY AND SAFETY SOLUTIONS, INC. Signal Management Solutions</p> <p style="font-size: x-small;">750 N. Greenfield Pkwy, Garner, NC 27529</p> </div>	<p style="text-align: center; font-weight: bold;">SR 3828 (Bragg Boulevard) at SR 3825 (Walter St)/Schwarzkopf</p> <p style="font-size: x-small;">Division 6 Cumberland County Fayetteville</p> <table style="width: 100%; font-size: x-small;"> <tr> <td>PLAN DATE: June 2016</td> <td>REVIEWED BY: BAS</td> </tr> <tr> <td>PREPARED BY: S. Armstrong</td> <td>REVIEWED BY:</td> </tr> </table> <table style="width: 100%; font-size: x-small;"> <tr> <td style="width: 60%;">REVISIONS</td> <td style="width: 20%;">INIT.</td> <td style="width: 20%;">DATE</td> </tr> <tr> <td> </td> <td> </td> <td> </td> </tr> </table>	PLAN DATE: June 2016	REVIEWED BY: BAS	PREPARED BY: S. Armstrong	REVIEWED BY:	REVISIONS	INIT.	DATE				<p>SEAL</p> <div style="border: 1px solid black; border-radius: 50%; padding: 10px; width: 60px; margin: auto;"> <p style="font-size: x-small; text-align: center;">NORTH CAROLINA PROFESSIONAL SEAL 036880 ENGINEER KEITH M. MIMS</p> </div> <p style="font-size: x-small;">DocuSigned by: Keith M. Mims 7/7/2016</p> <p style="font-size: x-small;">2F8078E6C03445 DATE</p> <p style="font-size: x-small;">SIG. INVENTORY NO. 06-1210</p>
PLAN DATE: June 2016	REVIEWED BY: BAS											
PREPARED BY: S. Armstrong	REVIEWED BY:											
REVISIONS	INIT.	DATE										