

ECONOLITE ASC/3-2070 OVERLAP PROGRAMMING DETAIL

(program controller as shown)

1. From Main Menu select 2. CONTROLLER
2. From CONTROLLER Submenu select 2. VEHICLE OVERLAPS

OVERLAP A

Select TMG VEH OVLP [A] and 'OTHER/ECONOLITE'

```

TMG VEH OVLP...[A] TYPE: OTHER/ECONOLITE
 PHASES 1 2 3 4 5 6 7 8 9 0 1 2 3 4 5 6
INCLUDED . X . . . . .
PROTECT . . . . .
PED PRTC . . . . .
NOT OVLP . . . . .
FLSH GRN . 1 . . . . .
LAG X PH . . . . .
LAG 2 PH . . . . .

LAG GRN 0.0 YEL 0.0 RED 0.0 ADV GRN 0.0

```

↓ Toggle Twice

OVERLAP C

Select TMG VEH OVLP [C] and 'PPLT FYA'


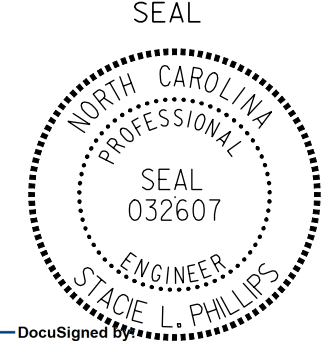
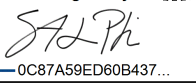
```

TMG VEH OVLP...[C] TYPE: . . . . . PPLT FYA
PROTECTED PHASE (LEFT TURN)..... 5
PERMISSIVE PHASE (OPPOSING THRU).... 6
FLASHING ARROW OUTPUT.....CH11 ISOLATE
DELAY START OF: FYA..0.0 CLEARANCE..0.0
ACTION PLAN SF BIT DISABLE..... 0

```

END PROGRAMMING

THIS ELECTRICAL DETAIL IS FOR
 THE SIGNAL DESIGN: 06-0047
 DESIGNED: March 2016
 SEALED: 5/26/2016
 REVISED:

<p style="font-size: x-small;">ELECTRICAL AND PROGRAMMING DETAILS FOR:</p> <div style="text-align: center;">  <p style="font-size: x-small;">Prepared For: CUMBERLAND COUNTY Mobility and Safety Division STATE OF NORTH CAROLINA Department of Transportation</p> </div>	<p style="font-weight: bold; font-size: large;">SR 1404 (Morganton Road) at Churchill Drive</p> <p style="font-size: x-small;">Division 6 Cumberland County Fayetteville</p> <p style="font-size: x-small;">PLAN DATE: July 2016 REVIEWED BY: KP Baumann</p> <p style="font-size: x-small;">PREPARED BY: SP Pennington REVIEWED BY: SL Phillips</p> <table border="1" style="width: 100%; border-collapse: collapse; font-size: x-small;"> <thead> <tr> <th>REVISIONS</th> <th>INIT.</th> <th>DATE</th> </tr> </thead> <tbody> <tr><td> </td><td> </td><td> </td></tr> <tr><td> </td><td> </td><td> </td></tr> <tr><td> </td><td> </td><td> </td></tr> </tbody> </table>	REVISIONS	INIT.	DATE										<p style="font-size: x-small;">SEAL</p> <div style="text-align: center;">  <p style="font-size: x-small;">SEAL 032607 ENGINEER STACIE L. PHILLIPS</p> </div> <p style="font-size: x-small;">DocuSigned By:  9/1/2016 DATE DC87A59ED60B437</p> <p style="font-size: x-small;">SIG. INVENTORY NO. 06-0047</p>
REVISIONS	INIT.	DATE												