

ECONOLITE ASC/3-2070 OVERLAP PROGRAMMING DETAIL

(program controller as shown)

1. From Main Menu select 2. CONTROLLER
2. From CONTROLLER Submenu select 2. VEHICLE OVERLAPS

OVERLAP C

Select TMG VEH OVLP [C] and 'PPLT FYA'

```

TMG VEH OVLP...[C] TYPE: .....PPLT FYA
PROTECTED PHASE (LEFT TURN)..... 5
PERMISSIVE PHASE (OPPOSING THRU).... 6
FLASHING ARROW OUTPUT.....CH11 ISOLATE
DELAY START OF: FYA..0.0 CLEARANCE..0.0
ACTION PLAN SF BIT DISABLE..... 0
    
```

END PROGRAMMING

THIS ELECTRICAL DETAIL IS FOR
 THE SIGNAL DESIGN: C002
 DESIGNED: NOVEMBER 2016
 SEALED: 11/17/2016
 REVISED:

Electrical Detail Sheet 2 of 2

default \\NCF-DATA\Proj\360655_U-5742-Fay-Sig\Project\Signals\Design\100\FINAL SEALED PLANS\Revised 11/20/16\Cain-et-Rogers.dgn 11/17/2016 12:20:26 PM


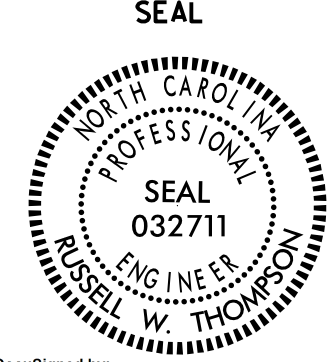
Prepared In the Offices of:



Hatch Mott MacDonald

PO Box 700
Fayetteville, NC 27526
www.hatchmott.com

HATCH MOTT MACDONALD I & E, LLC
LICENSE NO. P4669

	CAIN ROAD AT ROGERS DRIVE		SEAL 									
	<small>DIV 06 CUMBERLAND COUNTY FAYETTEVILLE</small>											
<small>PLAN DATE:</small> NOVEMBER 2016	<small>REVIEWED BY:</small> RWT											
<small>PREPARED BY:</small> BLR	<small>REVIEWED BY:</small>											
<table border="1" style="width: 100%; border-collapse: collapse;"> <thead> <tr> <th style="width: 80%;">REVISIONS</th> <th style="width: 10%;">INIT.</th> <th style="width: 10%;">DATE</th> </tr> </thead> <tbody> <tr> <td> </td> <td> </td> <td> </td> </tr> <tr> <td> </td> <td> </td> <td> </td> </tr> </tbody> </table>	REVISIONS	INIT.	DATE									
REVISIONS	INIT.	DATE										
		<small>DocuSigned by: Russell W Thompson 11/21/2016</small>										
		<small>SIGNATURE DATE</small>										
		<small>SIG. INVENTORY NO. C002</small>										