

## ECONOLITE ASC/3-2070 OVERLAP PROGRAMMING DETAIL

(program controller as shown)

1. From Main Menu select 2. CONTROLLER
2. From CONTROLLER Submenu select 2. VEHICLE OVERLAPS

### OVERLAP A

Select TMG VEH OVL P [A] and 'PPLT FYA'

TMG VEH OVL P...[A] TYPE: .....PPLT FYA

PROTECTED PHASE (LEFT TURN)..... 1

PERMISSIVE PHASE (OPPOSING THRU).... 2

FLASHING ARROW OUTPUT.....CH9 ISOLATE

DELAY START OF: FYA..0.0 CLEARANCE..0.0

ACTION PLAN SF BIT DISABLE..... 0

Toggle Twice

THIS ELECTRICAL DETAIL IS FOR  
THE SIGNAL DESIGN: C021  
DESIGNED: NOVEMBER 2016  
SEALED: 11/17/2016  
REVISED:

Electrical Detail Sheet 2 of 2

default \\NCF-DATA\Proj\360655\_U-5742-Fay-Sig\Project\Signals\Design\100\FINAL SEALED PLANS\Revised 11/20/16\Bargain.et.Sycamore-Dairy.dgn 11/17/2016 11:59:22 AM


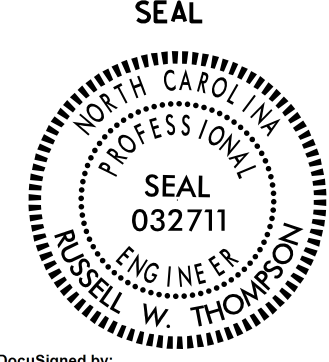
Prepared In the Offices of:



**Hatch Mott MacDonald**

PO Box 700  
Fayetteville, NC 27526  
www.hatchmott.com

HATCH MOTT MACDONALD I & E, LLC  
LICENSE NO. P4669

	<b>SYCAMORE DAIRY ROAD AT BARGAIN STREET</b>		
	DIV 06      CUMBERLAND COUNTY      FAYETTEVILLE		
PLAN DATE: NOVEMBER 2016      REVIEWED BY: RWT		PREPARED BY: BLR      REVIEWED BY:	
REVISIONS	INIT.	DATE	DocuSigned by: <b>Russell W Thompson</b> 11/21/2016
SIGNATURE			DATE
SIG. INVENTORY NO. C021			