

Existing Workstations 1-4 to be replaced with 4 workstations with dual monitors

Video Wall to be replaced with monitors (5x3) per specifications

Provide Test Cabinet

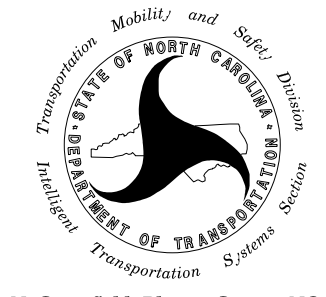
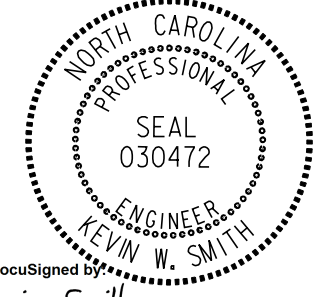

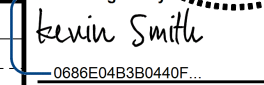
Media Rack to be furnished and installed by others

Install Racks 1 & 2 See detail sheet ITS-15

Fiber Entrance

11/15/2016 KARAL_TPTD_ITS_01036305 - Fayetteville Sig Sys Plans\01036305_ITS_psh_14_TocDH1 - NEW.dgn

Kimley»Horn
 NC License #F-0102
 421 Fayetteville St., Suite 600
 Raleigh, NC 27636
 Tel: (919) 677-2000
 Fax: (919) 677-2050

 Plans Prepared For: Transportation Mobility and Safety Division DEPARTMENT OF TRANSPORTATION 250 N. Greenfield Place, Garner, NC 27529	FAYETTEVILLE COMPUTERIZED SIGNAL SYSTEM TRAFFIC OPERATIONS CENTER LAYOUT		SEAL  KEVIN W. SMITH ENGINEER											
	DIVISION 06 CUMBERLAND COUNTY PLAN DATE: NOVEMBER 2016 REVIEWED BY: K. NICHOLAS PREPARED BY: J. CROSS REVIEWED BY: K. SMITH													
SCALE 	<table border="1"> <thead> <tr> <th>REVISIONS</th> <th>INIT.</th> <th>DATE</th> </tr> </thead> <tbody> <tr> <td> </td> <td> </td> <td> </td> </tr> <tr> <td> </td> <td> </td> <td> </td> </tr> <tr> <td> </td> <td> </td> <td> </td> </tr> </tbody> </table>	REVISIONS	INIT.	DATE										DocuSigned by:  086E0483B0440E SIGNATURE DATE 11/15/2016 CADD Filename:
REVISIONS	INIT.	DATE												