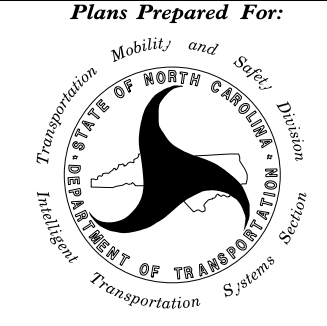
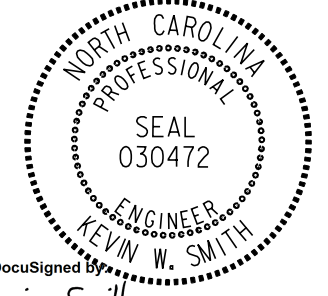

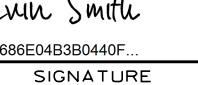


NOT USED

11/15/2016 K:\ARL\TPTD_ITS\01036305 - Fayetteville Sig Sys\Plans\01036305_ITS.psh_IB_TocD1 - NEW.dgn

Kimley»Horn
 NC License #F-0102
 421 Fayetteville St., Suite 600
 Raleigh, NC 27636
 Tel: (919) 677-2000
 Fax: (919) 677-2050

|  Plans Prepared For: Transportation Mobility and Safety Division DEPARTMENT OF TRANSPORTATION STATE OF NORTH CAROLINA 250 N. Greenfield Place, Garner, NC 27529 | FAYETTEVILLE COMPUTERIZED SIGNAL SYSTEM TRAFFIC OPERATIONS CENTER LAYOUT | | SEAL  KEVIN W. SMITH ENGINEER SEAL 030472 | | | | | | | | | | | | | | |
|---|--|-----------|--|------|--|--|--|--|--|--|--|--|--|--|--|--|--|
| | DIVISION 06 CUMBERLAND COUNTY PLAN DATE: NOVEMBER 2016 REVIEWED BY: K. NICHOLAS PREPARED BY: J. CROSS REVIEWED BY: K. SMITH | | | | | | | | | | | | | | | | |
| SCALE 0  | <table border="1"> <thead> <tr> <th>REVISIONS</th> <th>INIT.</th> <th>DATE</th> </tr> </thead> <tbody> <tr><td> </td><td> </td><td> </td></tr> <tr><td> </td><td> </td><td> </td></tr> <tr><td> </td><td> </td><td> </td></tr> <tr><td> </td><td> </td><td> </td></tr> </tbody> </table> | REVISIONS | INIT. | DATE | | | | | | | | | | | | | DocuSigned By:  Kevin W. Smith 11/15/2016 0688E04E3B0446E SIGNATURE DATE CADD Filename: |
| REVISIONS | INIT. | DATE | | | | | | | | | | | | | | | |
| | | | | | | | | | | | | | | | | | |
| | | | | | | | | | | | | | | | | | |
| | | | | | | | | | | | | | | | | | |
| | | | | | | | | | | | | | | | | | |