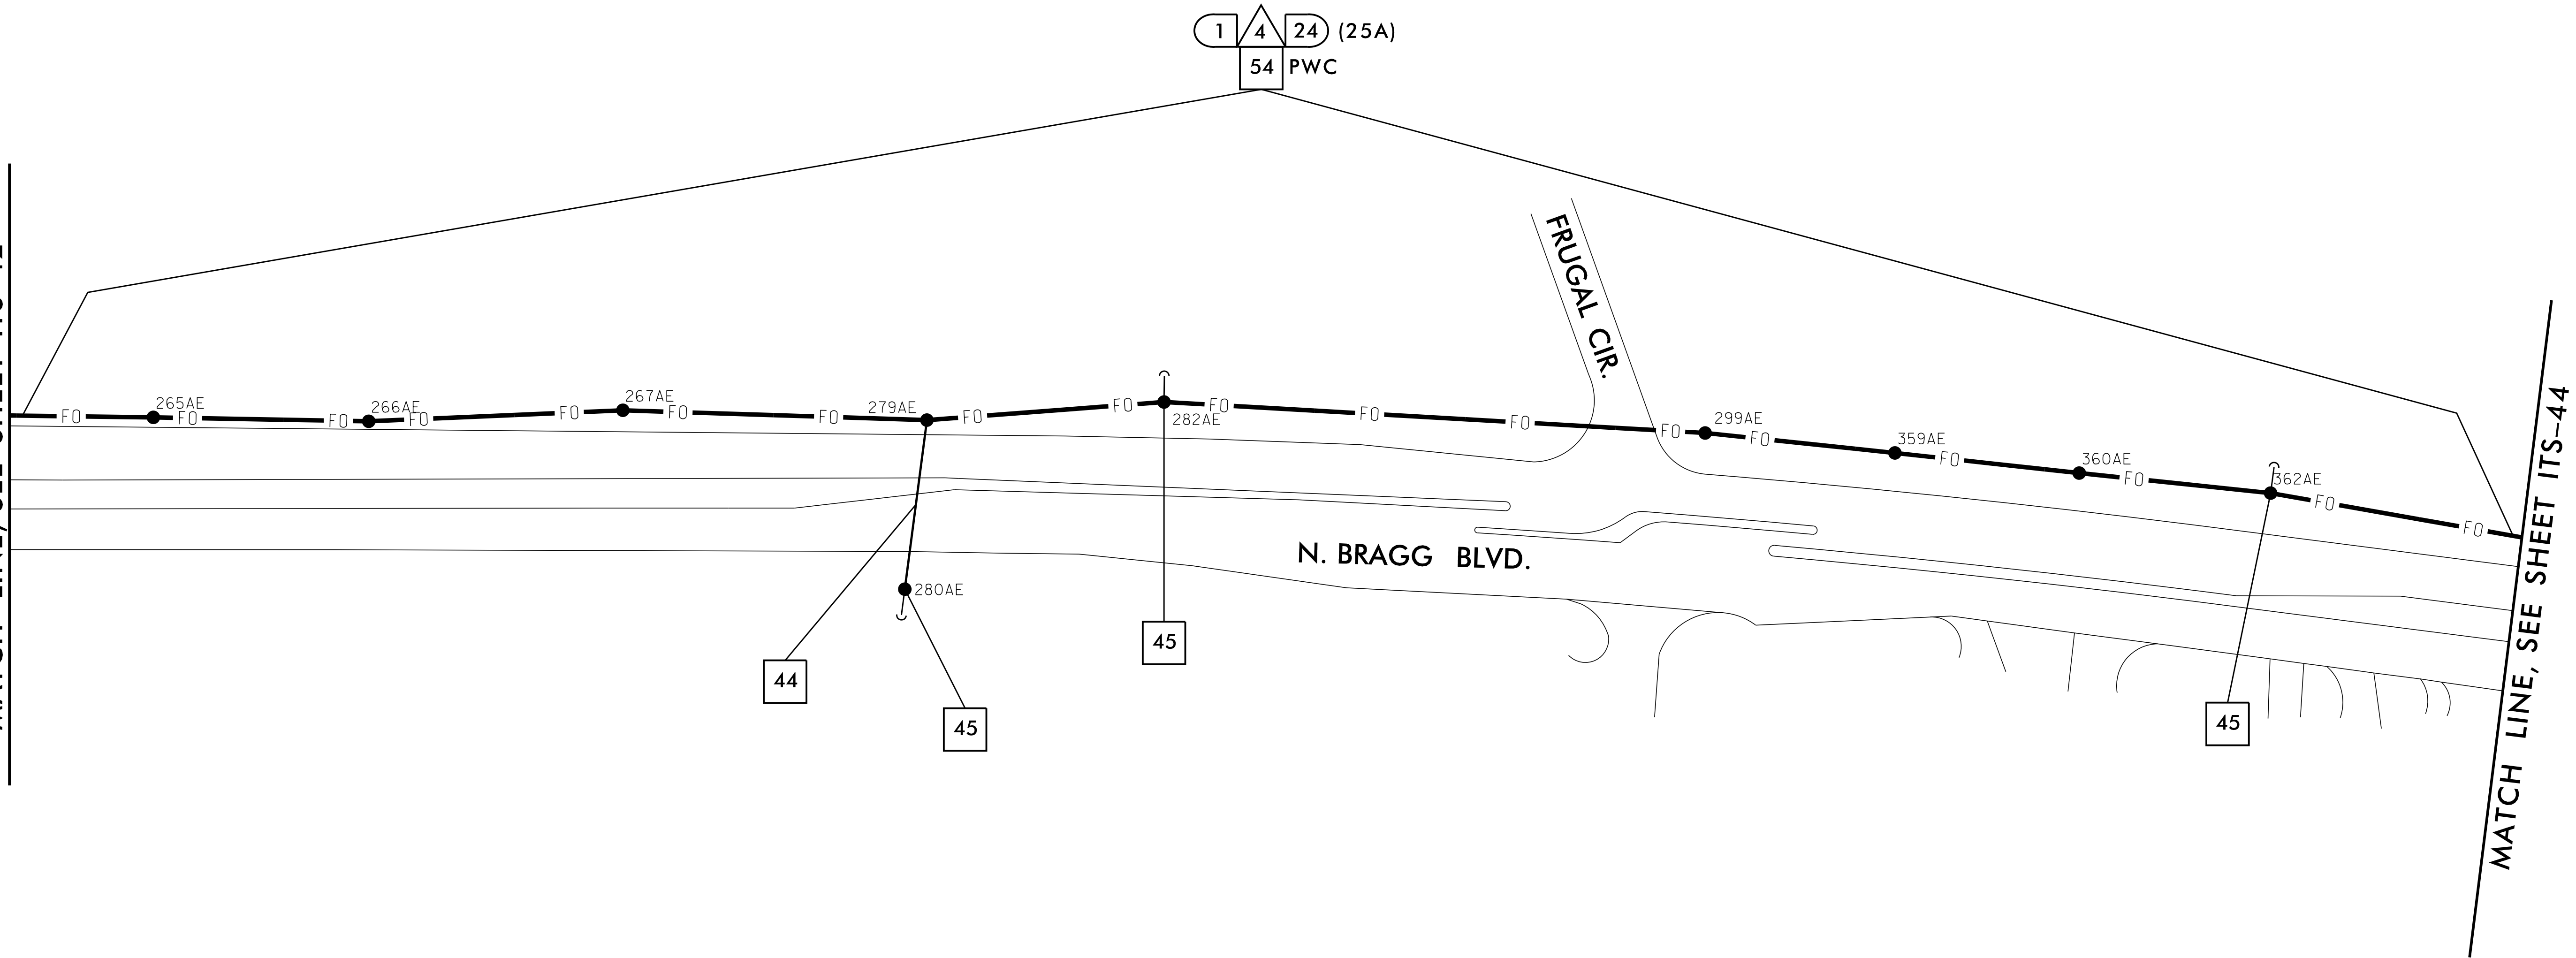


MATCH LINE, SEE SHEET ITS-42

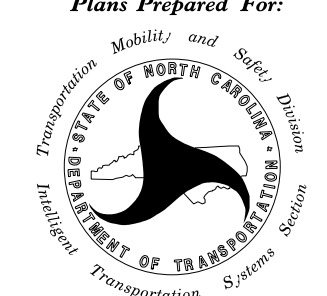
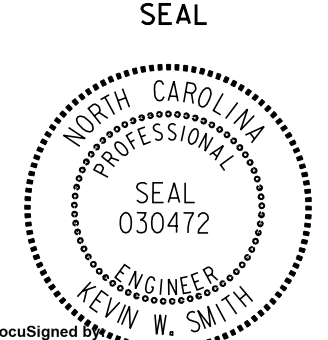
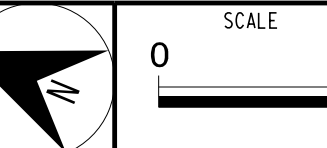
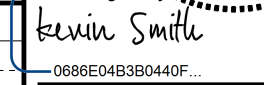
MATCH LINE, SEE SHEET ITS-44



11/15/2016 K:\ARL\TPTD\ITS\01036305 - Fayetteville Sig Sys\Plans\01036305\_ITS\_psh\_43.dgn

**NOTE:**  
 1. NCDOT CONTRACTOR ATTACH TO FRONT SIDE OF POLE AT 40" BELOW POWER PRESENCE UNLESS OTHERWISE NOTED.

**Kimley»Horn**  
 NC License #F-0102  
 421 Fayetteville St., Suite 600  
 Raleigh, NC 27636  
 Tel: (919) 677-2000  
 Fax: (919) 677-2050

 Plans Prepared For: FAYETTEVILLE COMPUTERIZED SIGNAL SYSTEM COMMUNICATIONS CABLE AND CONDUIT ROUTING PLAN	DIVISION 06 CUMBERLAND COUNTY		 SEAL 030472 KEVIN W. SMITH ENGINEER								
	PLAN DATE: NOVEMBER 2016 PREPARED BY: J. CROSS	REVIEWED BY: K. NICHOLAS REVIEWED BY: K. SMITH		SCALE: 0 50 							
<table border="1"> <thead> <tr> <th>REVISIONS</th> <th>INIT.</th> <th>DATE</th> </tr> </thead> <tbody> <tr> <td> </td> <td> </td> <td> </td> </tr> <tr> <td> </td> <td> </td> <td> </td> </tr> </tbody> </table>	REVISIONS	INIT.	DATE							SIGNATURE:  DATE: 11/15/2016	SEAL: 0686E0483B0440F DATE: 11/15/2016 CADD Filename:
REVISIONS	INIT.	DATE									