


MATCH LINE, SEE SHEET ITS-43

MATCH LINE, SEE SHEET ITS-45

NOTE:
 1. NCDOT CONTRACTOR ATTACH TO FRONT SIDE OF POLE AT 40" BELOW POWER PRESENCE UNLESS OTHERWISE NOTED.
 2. REMOVE EXISTING DROP CABLE BETWEEN SIGNAL CABINET AND SPLICE CABINET. CUT CABLE 6 INCHES FROM SPLICE ENCLOSURE AND DO NOT OPEN ENCLOSURE.
 3. SEE SUMMARY OF WORK TABLES FOR ADDITIONAL CABINET AND COMMUNICATIONS WORK TO BE PERFORMED.

11/15/2016 K:\ARL\TPO\ITS\01036305 - Fayetteville Sig Sys\Plans\01036305_ITS_psh_44.dgn

Kimley»Horn
 NC License #F-0102
 421 Fayetteville St., Suite 600
 Raleigh, NC 27636
 Tel: (919) 677-2000
 Fax: (919) 677-2050

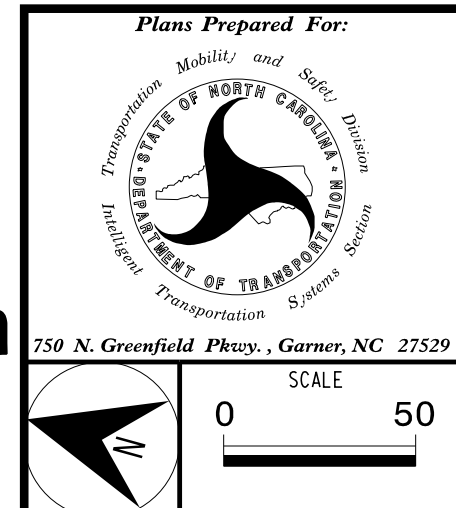

FAYETTEVILLE COMPUTERIZED SIGNAL SYSTEM	
COMMUNICATIONS CABLE AND CONDUIT ROUTING PLAN	
DIVISION 06	CUMBERLAND COUNTY
PLAN DATE: NOVEMBER 2016	REVIEWED BY: K. NICHOLAS
PREPARED BY: J. CROSS	REVIEWED BY: K. SMITH
REVISIONS	INIT. DATE

SEAL

Kevin W. Smith
 11/15/2016
 SIGNATURE DATE
 CADD File name:

