


MATCH LINE, SEE SHEET ITS-50

NOTES:
 1. NCDOT CONTRACTOR ATTACH TO FRONT SIDE OF POLE AT 40" BELOW POWER PRESENCE UNLESS OTHERWISE NOTED.
 2. SEE SUMMARY OF WORK TABLES FOR ADDITIONAL CABINET AND COMMUNICATIONS WORK TO BE PERFORMED.

11/15/2016 KARAL.TPTD.ITS\01036305 - Fayetteville Sig Sys\Plans\01036305.ITS.psh-51.dgn

Kimley»Horn
 NC License #F-0102
 421 Fayetteville St., Suite 600
 Raleigh, NC 27636
 Tel: (919) 677-2000
 Fax: (919) 677-2050

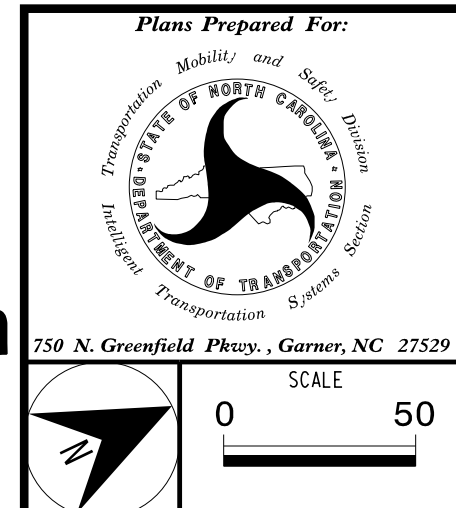

FAYETTEVILLE COMPUTERIZED SIGNAL SYSTEM COMMUNICATIONS CABLE AND CONDUIT ROUTING PLAN	
DIVISION 06	CUMBERLAND COUNTY
PLAN DATE: NOVEMBER 2016	REVIEWED BY: K. NICHOLAS
PREPARED BY: J. CROSS	REVIEWED BY: K. SMITH
REVISIONS	INIT. DATE

SEAL
 NORTH CAROLINA PROFESSIONAL ENGINEER
 SEAL 030472
 KEVIN W. SMITH
 11/15/2016
 SIGNATURE DATE
 CADD Filename:

