


- NOTES:**
1. NCDOT CONTRACTOR ATTACH TO FRONT SIDE OF POLE AT 40" BELOW POWER PRESENCE UNLESS OTHERWISE NOTED.
  2. MAINTAIN A MINIMUM OF SIX (6) FEET FROM THE EDGE OF PAVEMENT WHEN TRENCHING PARALLEL TO THE ROADWAY UNLESS OTHERWISE NOTED.

11/15/2016 K:\ARL\TPTD\ITS\01036305 - Fayetteville Sig Sys\Plans\01036305\_ITS\_psh\_52.dgn

**Kimley»Horn**  
 NC License #F-0102  
 421 Fayetteville St., Suite 600  
 Raleigh, NC 27636  
 Tel: (919) 677-2000  
 Fax: (919) 677-2050

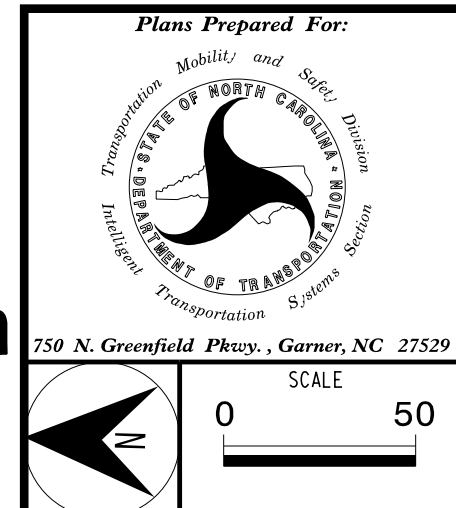

<b>FAYETTEVILLE COMPUTERIZED SIGNAL SYSTEM</b> <b>COMMUNICATIONS CABLE AND CONDUIT ROUTING PLAN</b>	
DIVISION 06	CUMBERLAND COUNTY
PLAN DATE: NOVEMBER 2016	REVIEWED BY: K. NICHOLAS
PREPARED BY: J. CROSS	REVIEWED BY: K. SMITH
REVISIONS	INIT. DATE

SEAL

DocuSigned by:  
 Kevin W. Smith  
 11/15/2016  
 SIGNATURE DATE  
 CADD File name:

