


MATCH LINE, SEE SHEET ITS-54

MATCH LINE, SEE SHEET ITS-56

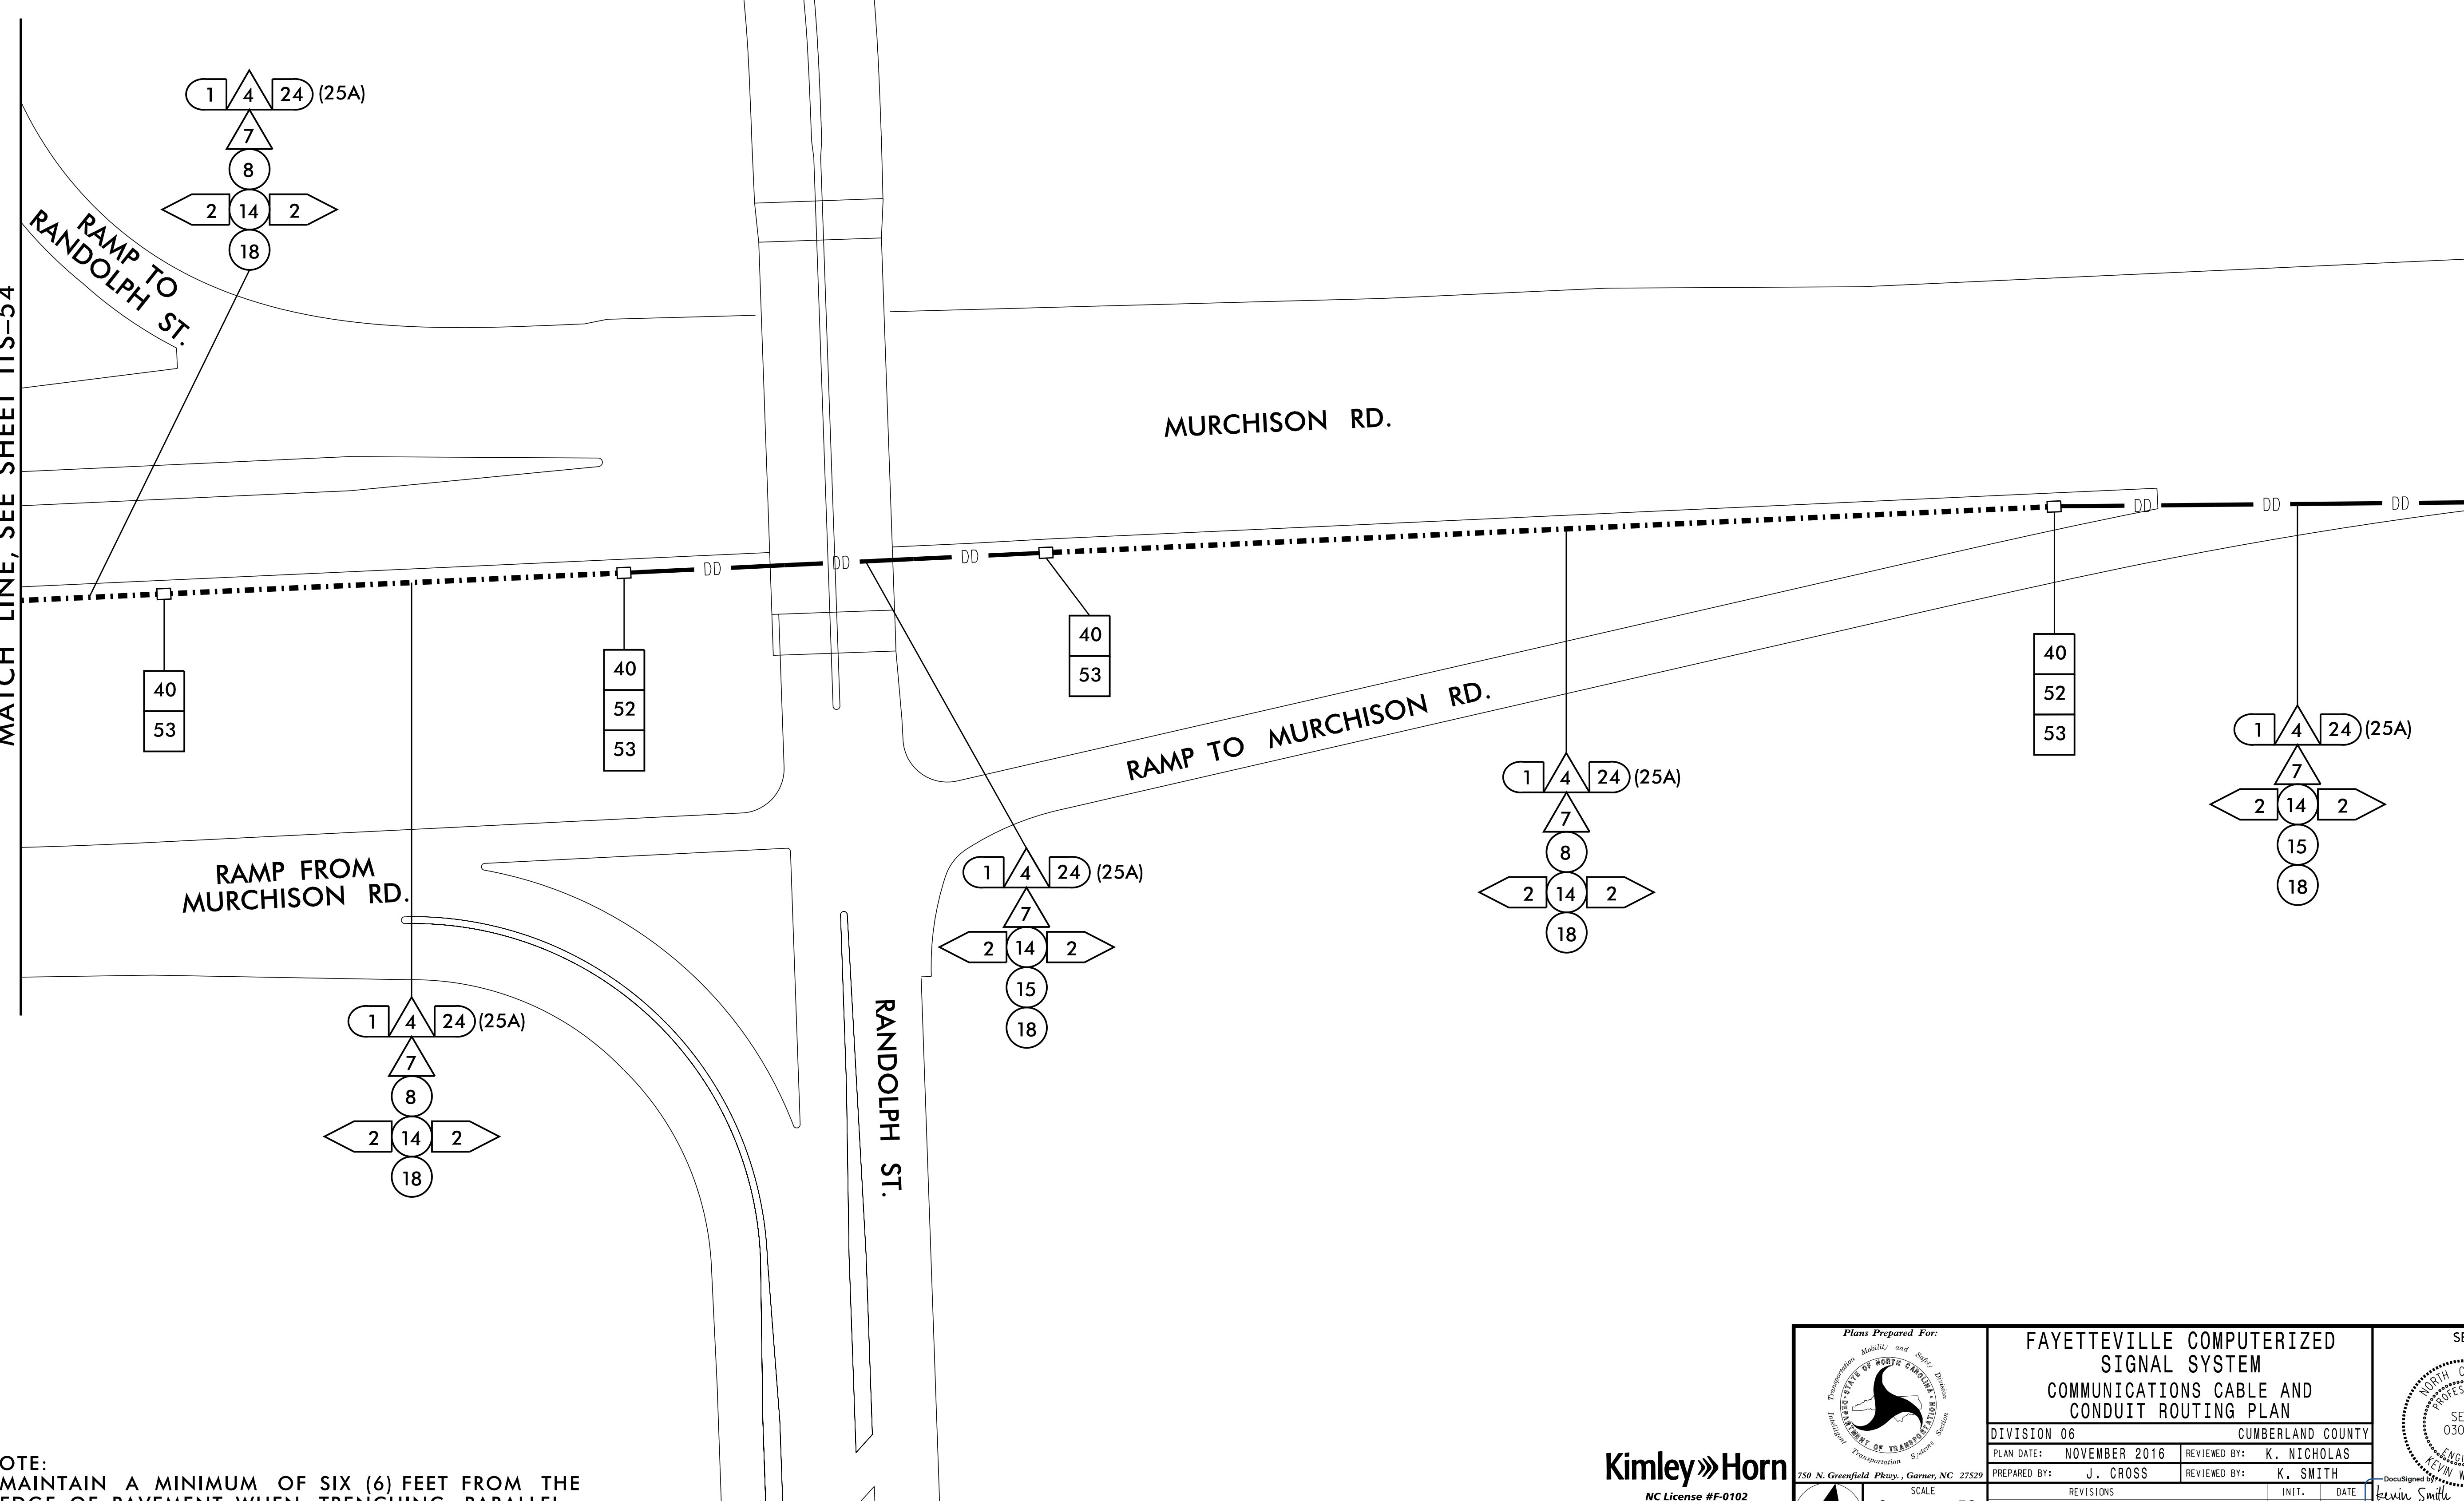

NOTE:  
1. MAINTAIN A MINIMUM OF SIX (6) FEET FROM THE EDGE OF PAVEMENT WHEN TRENCHING PARALLEL TO THE ROADWAY UNLESS OTHERWISE NOTED.

11/15/2016 K:\ARL\TPTD\ITS\01036305 - Fayetteville Sig Sys\Plans\01036305\_ITS\_psh\_55.dgn

**Kimley»Horn**  
 NC License #F-0102  
 421 Fayetteville St., Suite 600  
 Raleigh, NC 27636  
 Tel: (919) 677-2000  
 Fax: (919) 677-2050



Plans Prepared For: 		<b>FAYETTEVILLE COMPUTERIZED SIGNAL SYSTEM COMMUNICATIONS CABLE AND CONDUIT ROUTING PLAN</b>		SEAL 
DIVISION 06		CUMBERLAND COUNTY		DATE 11/15/2016
PLAN DATE: NOVEMBER 2016	REVIEWED BY: K. NICHOLAS	PREPARED BY: J. CROSS	REVIEWED BY: K. SMITH	SIGNATURE Kevin W. Smith
REVISIONS	INIT.	DATE	DATE	DATE

