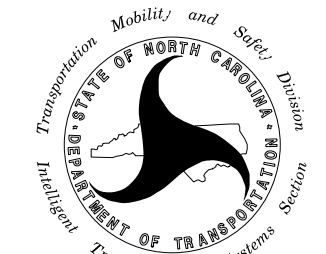
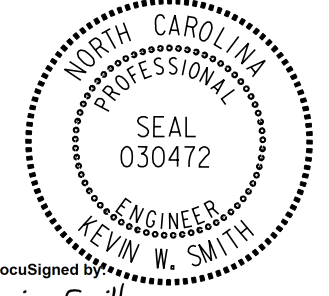
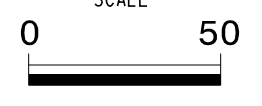

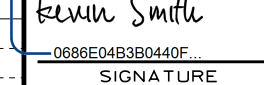


11/15/2016 K:\ARL\TPTD\ITS\01036305 - Fayetteville Sig Sys\Plans\01036305_ITS_psh_78.dgn

MATCH LINE, SEE SHEET ITS-77

MATCH LINE, SEE SHEET ITS-79

NOTE:
 1. NCDOT CONTRACTOR ATTACH TO FRONT SIDE OF POLE AT 40" BELOW POWER PRESENCE UNLESS OTHERWISE NOTED.
 2. SEE SUMMARY OF WORK TABLES FOR ADDITIONAL CABINET AND COMMUNICATIONS WORK TO BE PERFORMED.

 Plans Prepared For: DEPARTMENT OF TRANSPORTATION Division of Transportation Systems	FAYETTEVILLE COMPUTERIZED SIGNAL SYSTEM COMMUNICATIONS CABLE AND CONDUIT ROUTING PLAN		SEAL  KEVIN W. SMITH ENGINEER 030472								
	DIVISION 06 CUMBERLAND COUNTY PLAN DATE: NOVEMBER 2016 REVIEWED BY: K. NICHOLAS PREPARED BY: J. CROSS REVIEWED BY: K. SMITH			750 N. Greenfield Place, Garner, NC 27529 NC License #F-0102 421 Fayetteville St., Suite 600 Raleigh, NC 27636 Tel: (919) 677-2000 Fax: (919) 677-2050							
SCALE 		REVISIONS <table border="1"> <thead> <tr> <th>NO.</th> <th>DESCRIPTION</th> <th>INIT.</th> <th>DATE</th> </tr> </thead> <tbody> <tr> <td> </td> <td> </td> <td> </td> <td> </td> </tr> </tbody> </table>			NO.	DESCRIPTION	INIT.	DATE			
NO.	DESCRIPTION	INIT.	DATE								
		Signature:  DATE: 11/15/2016 SEAL: 030472 SIGNATURE: KEVIN W. SMITH DATE: 11/15/2016 CADD Filename:									