


MATCH LINE, SEE SHEET ITS-79

MATCH LINE, SEE SHEET ITS-81

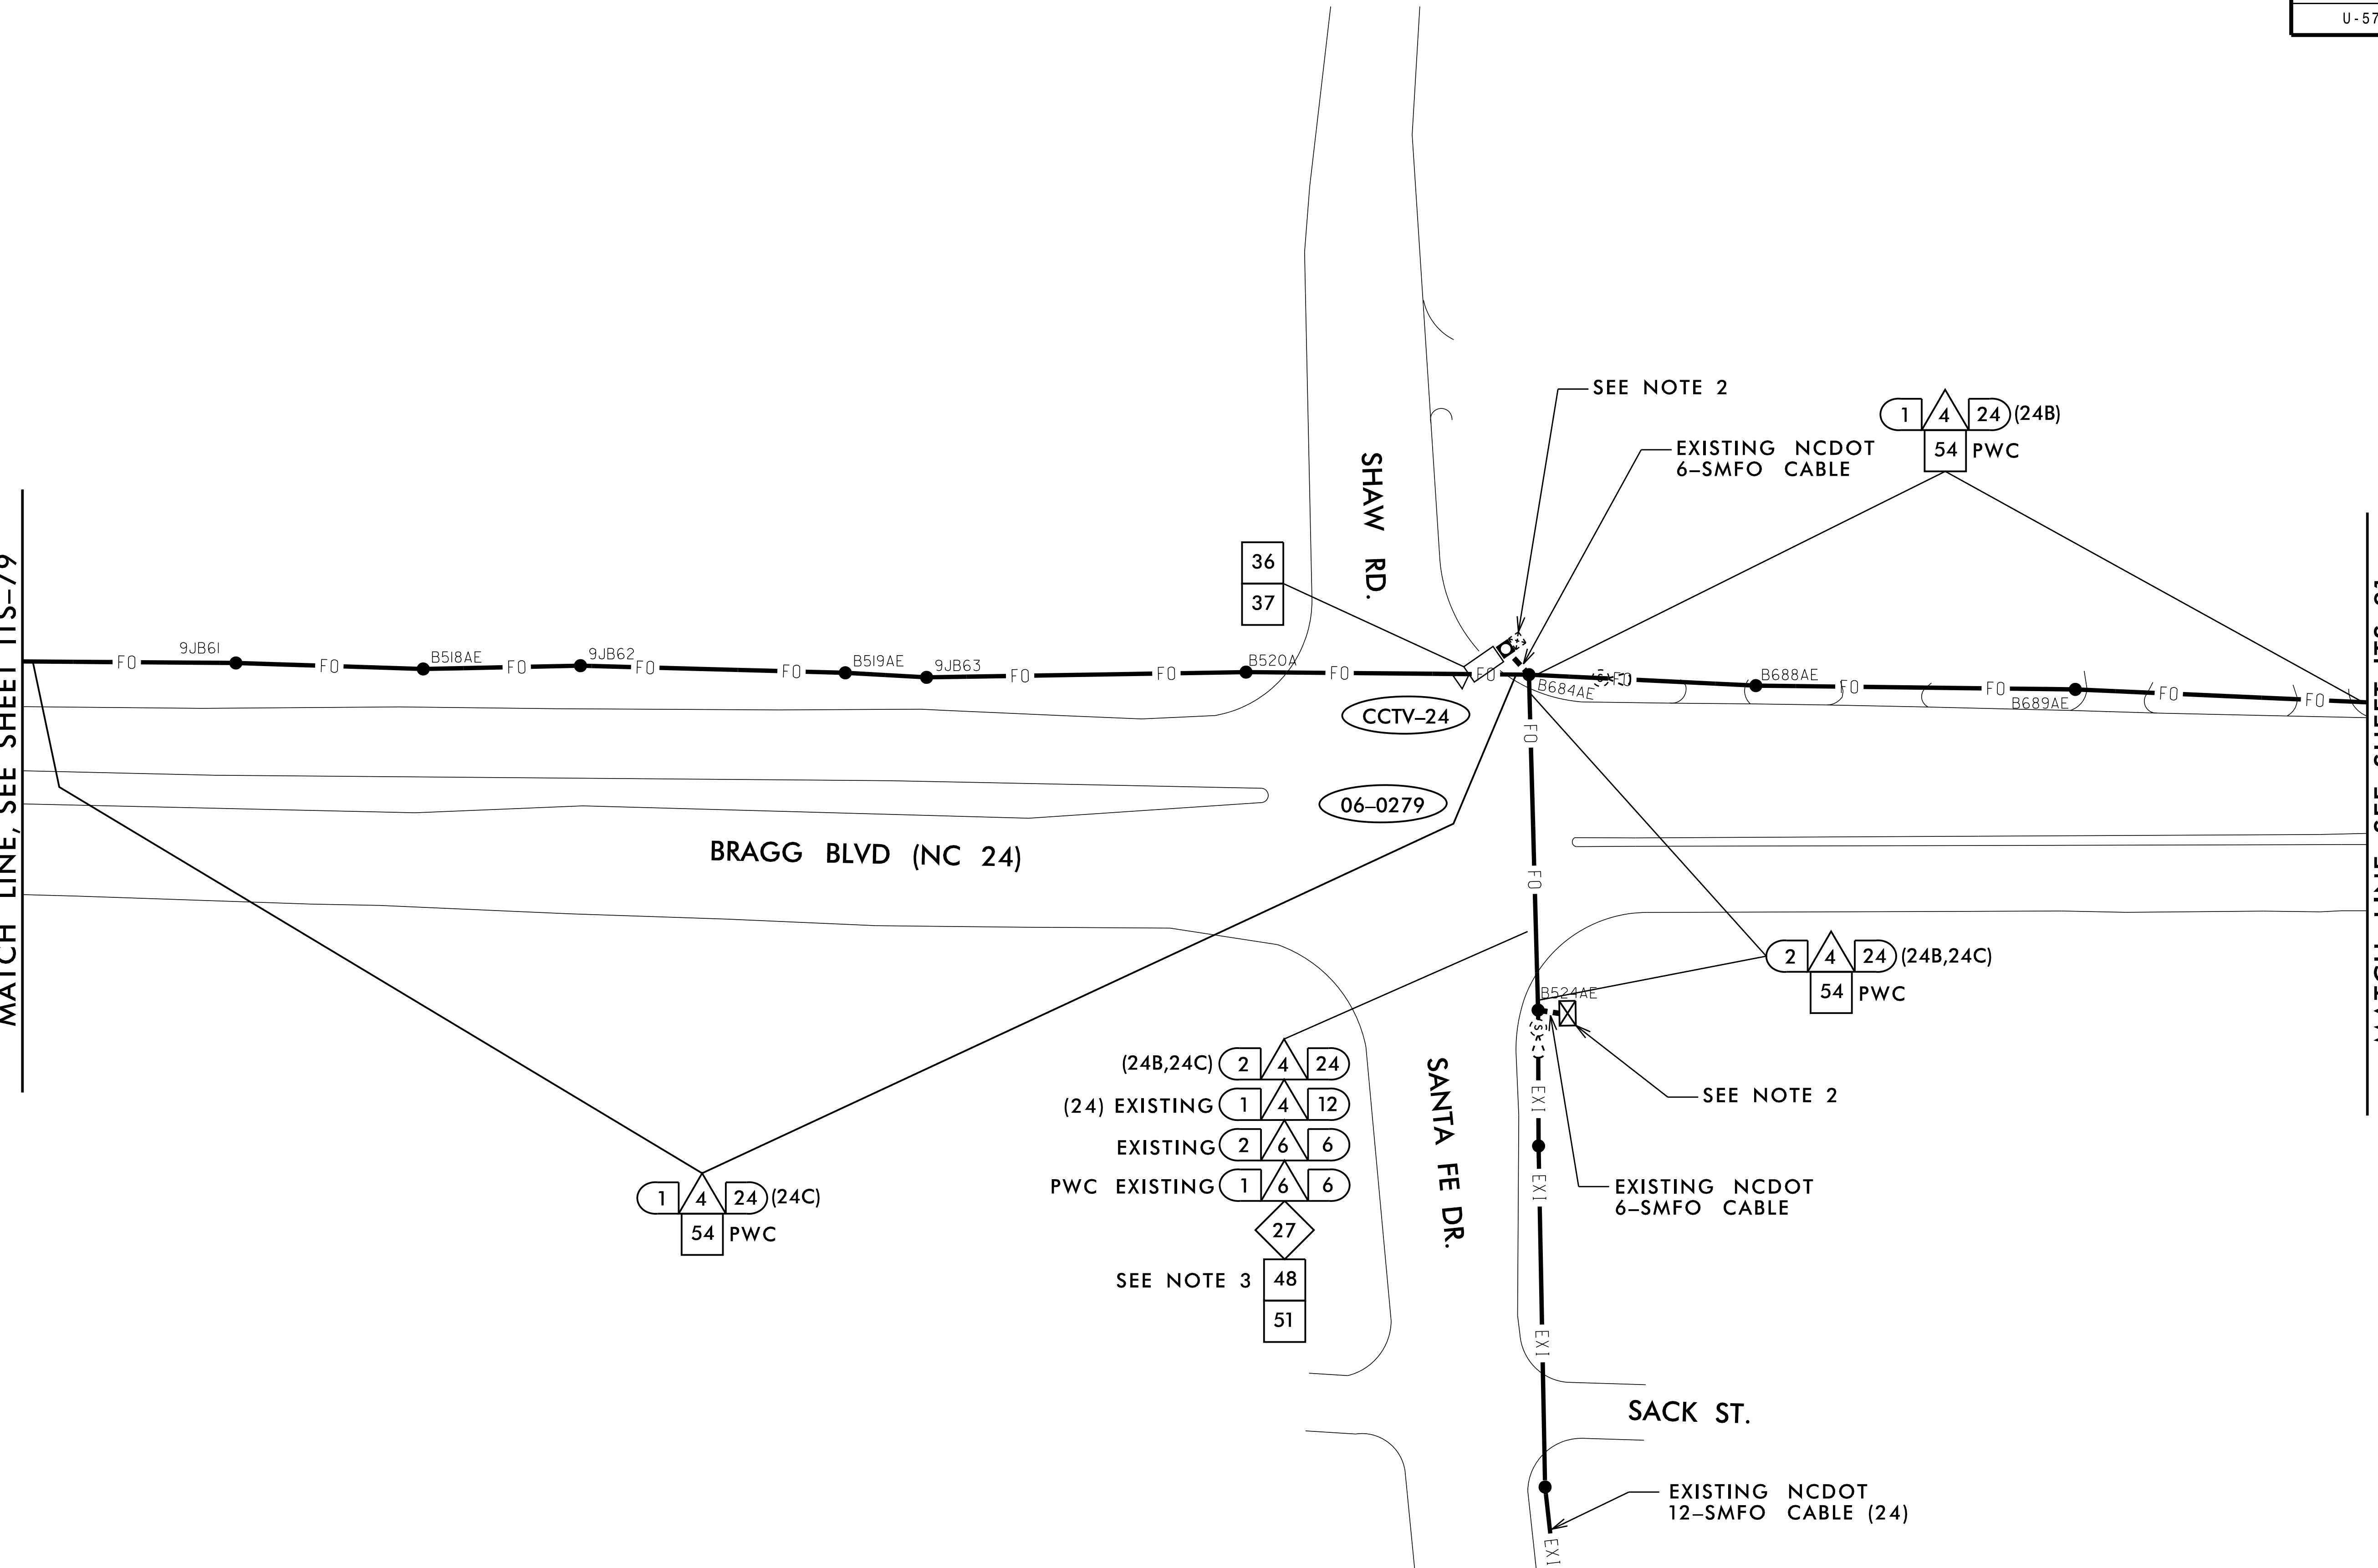


NOTE:
 1. NCDOT CONTRACTOR ATTACH TO FRONT SIDE OF POLE AT 40" BELOW POWER PRESENCE UNLESS OTHERWISE NOTED.
 2. SEE SUMMARY OF WORK TABLES FOR ADDITIONAL CABINET AND COMMUNICATIONS WORK TO BE PERFORMED.
 3. REMOVE EXISTING PWC CONNECTION CABLE BETWEEN EXISTING SPLICE ENCLOSURE AND EXISTING PWC CONNECTION POINT. CUT CABLE 6" FROM CONNECTION POINT.

(24B,24C) 2 4 24
 (24) EXISTING 1 4 12
 EXISTING 2 6 6
 PWC EXISTING 1 6 6
 27
 SEE NOTE 3 48
 51

11/15/2016 K:\ARL\TPTD\ITS\01036305 - Fayetteville Sig Sys\Plans\01036305_ITS_psh_80.dgn

Kimley»Horn
 NC License #F-0102
 421 Fayetteville St., Suite 600
 Raleigh, NC 27636
 Tel: (919) 677-2000
 Fax: (919) 677-2050

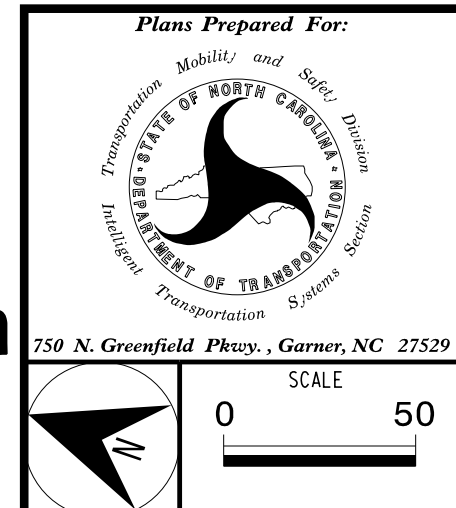

FAYETTEVILLE COMPUTERIZED SIGNAL SYSTEM COMMUNICATIONS CABLE AND CONDUIT ROUTING PLAN	
DIVISION 06	CUMBERLAND COUNTY
PLAN DATE: NOVEMBER 2016	REVIEWED BY: K. NICHOLAS
PREPARED BY: J. CROSS	REVIEWED BY: K. SMITH
REVISIONS	INIT. DATE

SEAL	DATE
	11/15/2016

