


MATCH LINE, SEE SHEET ITS-92


MATCH LINE, SEE SHEET ITS-90

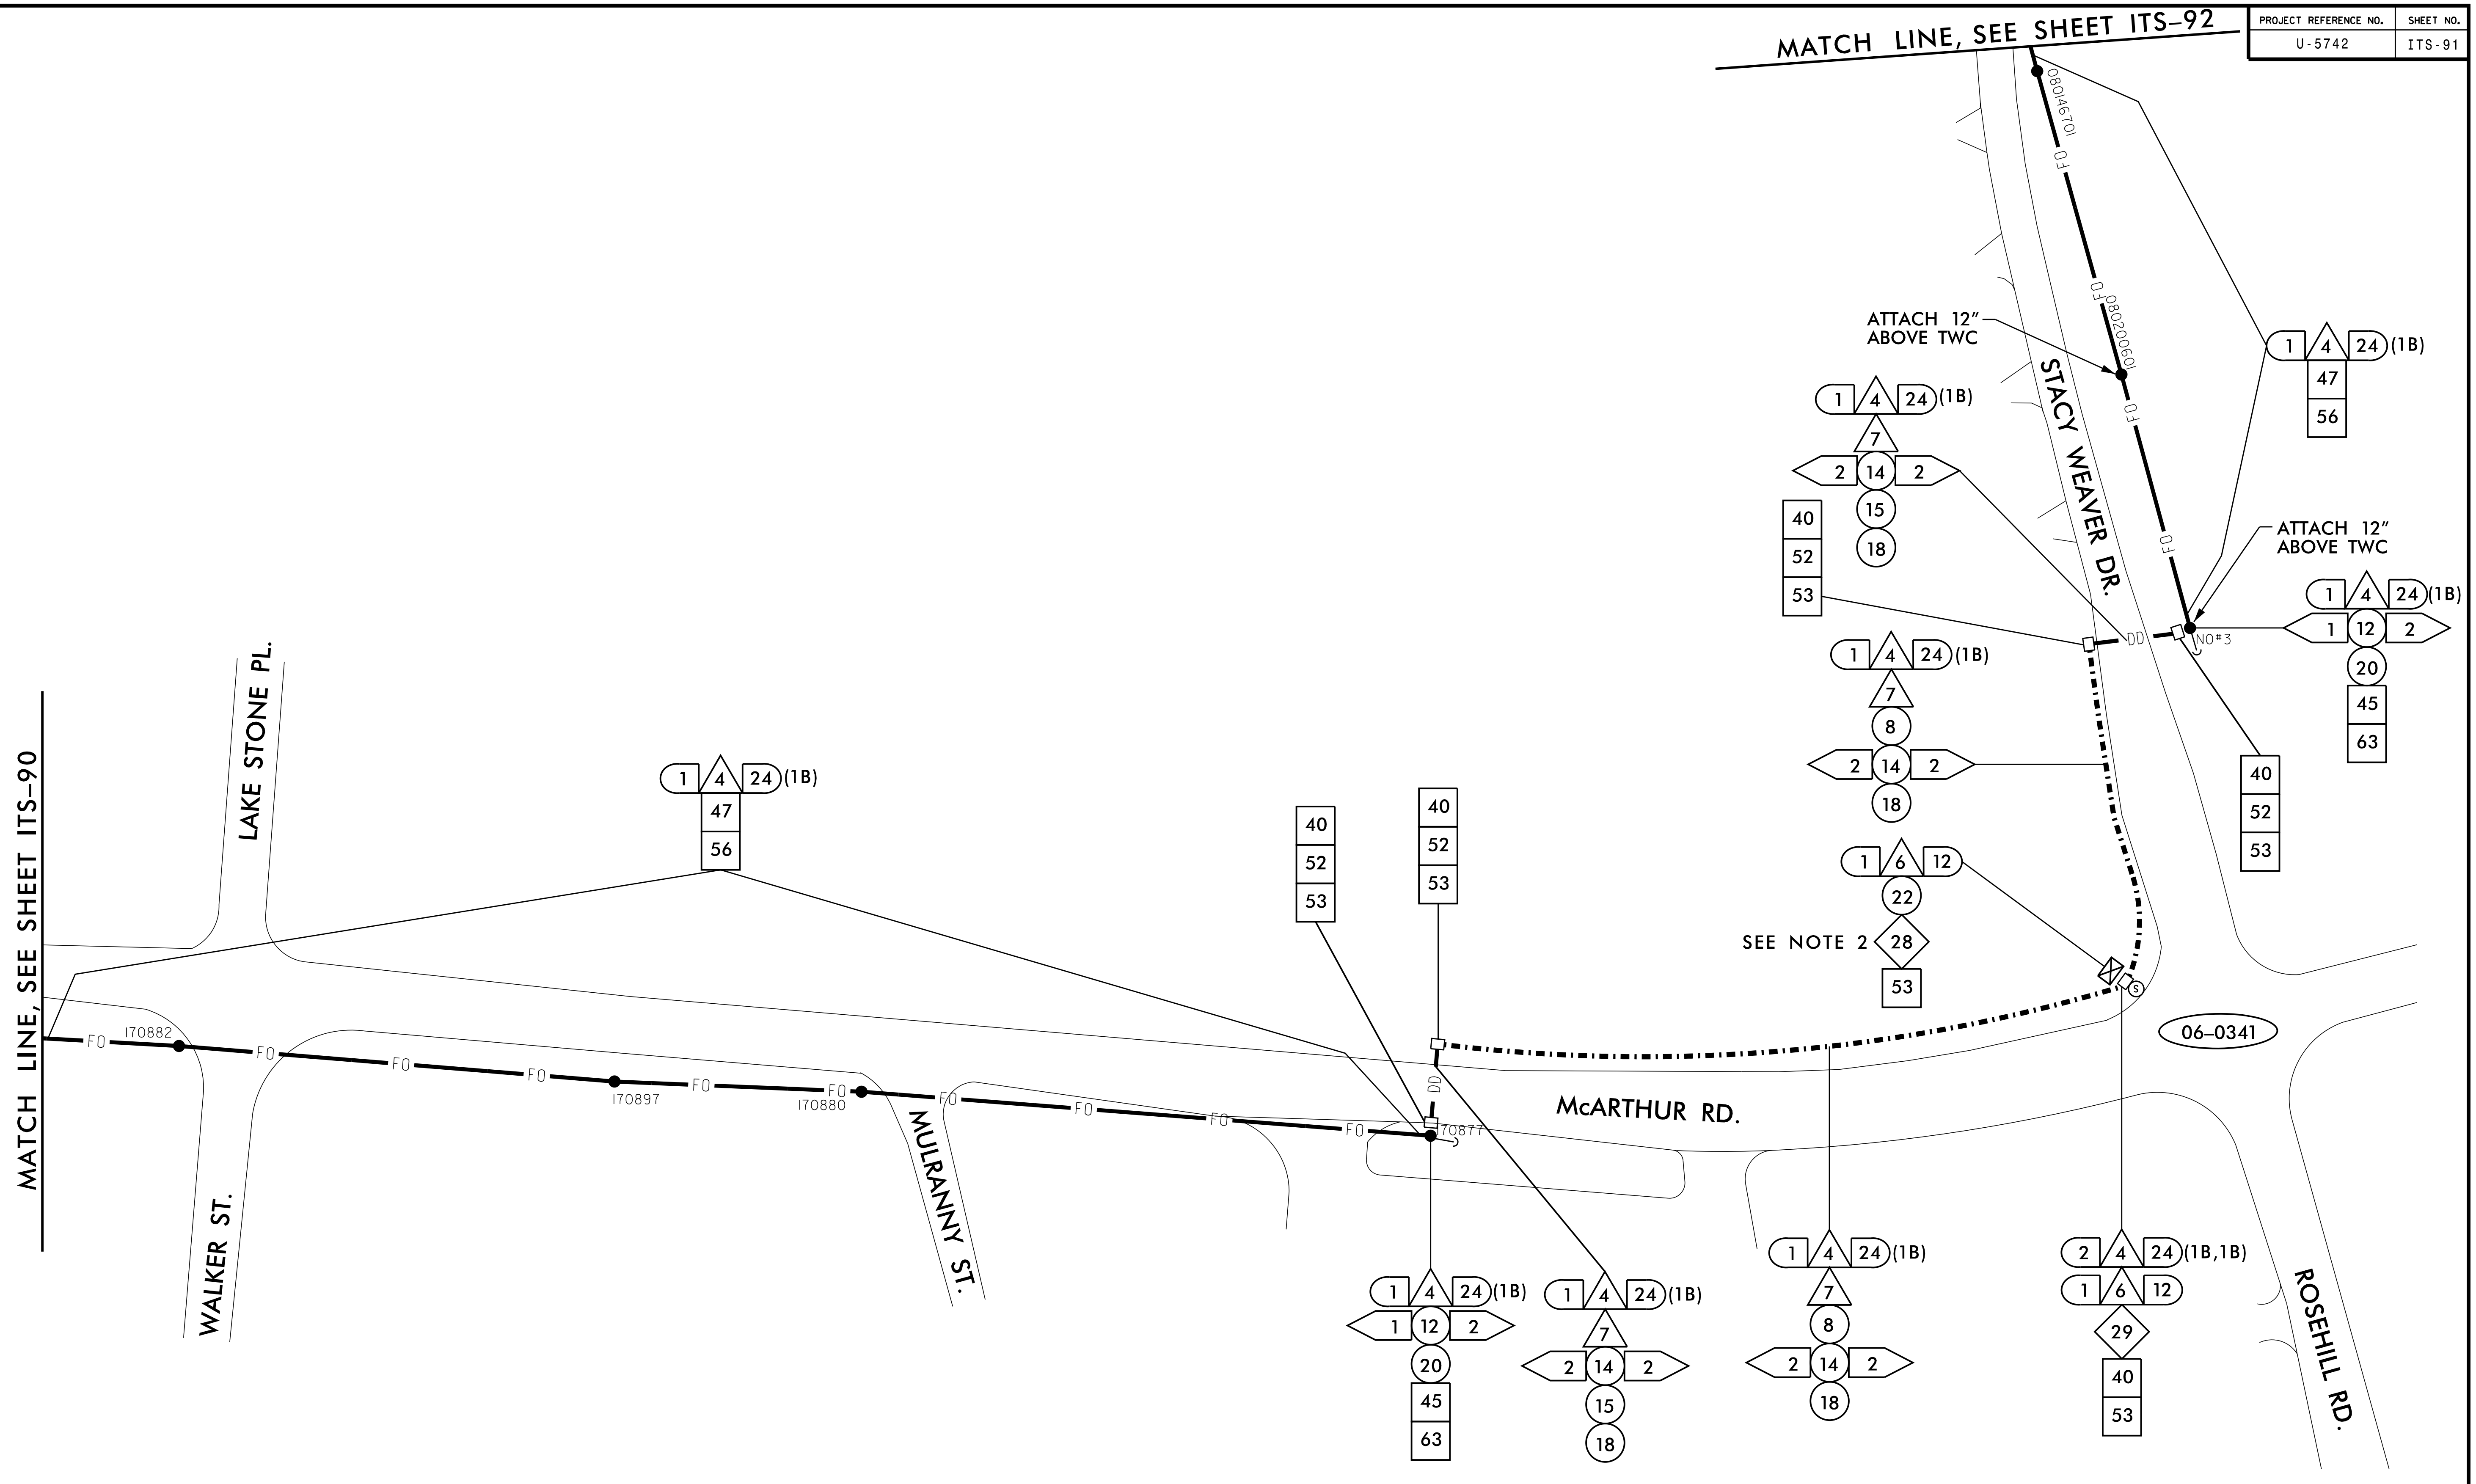

- NOTES:
1. NCDOT CONTRACTOR ATTACH TO FRONT SIDE OF POLE AT 40" BELOW POWER PRESENCE UNLESS OTHERWISE NOTED.
  2. SEE SUMMARY OF WORK TABLES FOR ADDITIONAL CABINET AND COMMUNICATIONS WORK TO BE PERFORMED.
  3. MAINTAIN A MINIMUM OF SIX (6) FEET FROM THE EDGE OF PAVEMENT WHEN TRENCHING PARALLEL TO THE ROADWAY UNLESS OTHERWISE NOTED.

	<b>FAYETTEVILLE COMPUTERIZED SIGNAL SYSTEM</b> COMMUNICATIONS CABLE AND CONDUIT ROUTING PLAN		
	DIVISION 06 PLAN DATE: NOVEMBER 2016 PREPARED BY: J. CROSS	CUMBERLAND COUNTY REVIEWED BY: K. NICHOLAS REVIEWED BY: K. SMITH	

**Kimley»Horn**  
 NC License #F-0102  
 421 Fayetteville St., Suite 600  
 Raleigh, NC 27636  
 Tel: (919) 677-2000  
 Fax: (919) 677-2050

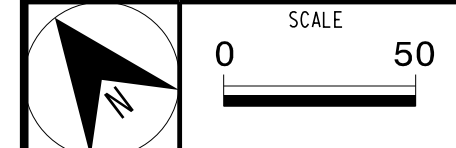

11/15/2016 K:\ARL\TPTD\ITS\01036305 - Fayetteville Sig Sys\Plans\01036305\_ITS\_psh\_91.dgn