
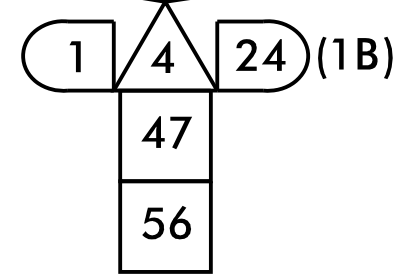


MATCH LINE, SEE SHEET ITS-93

MATCH LINE, SEE SHEET ITS-95

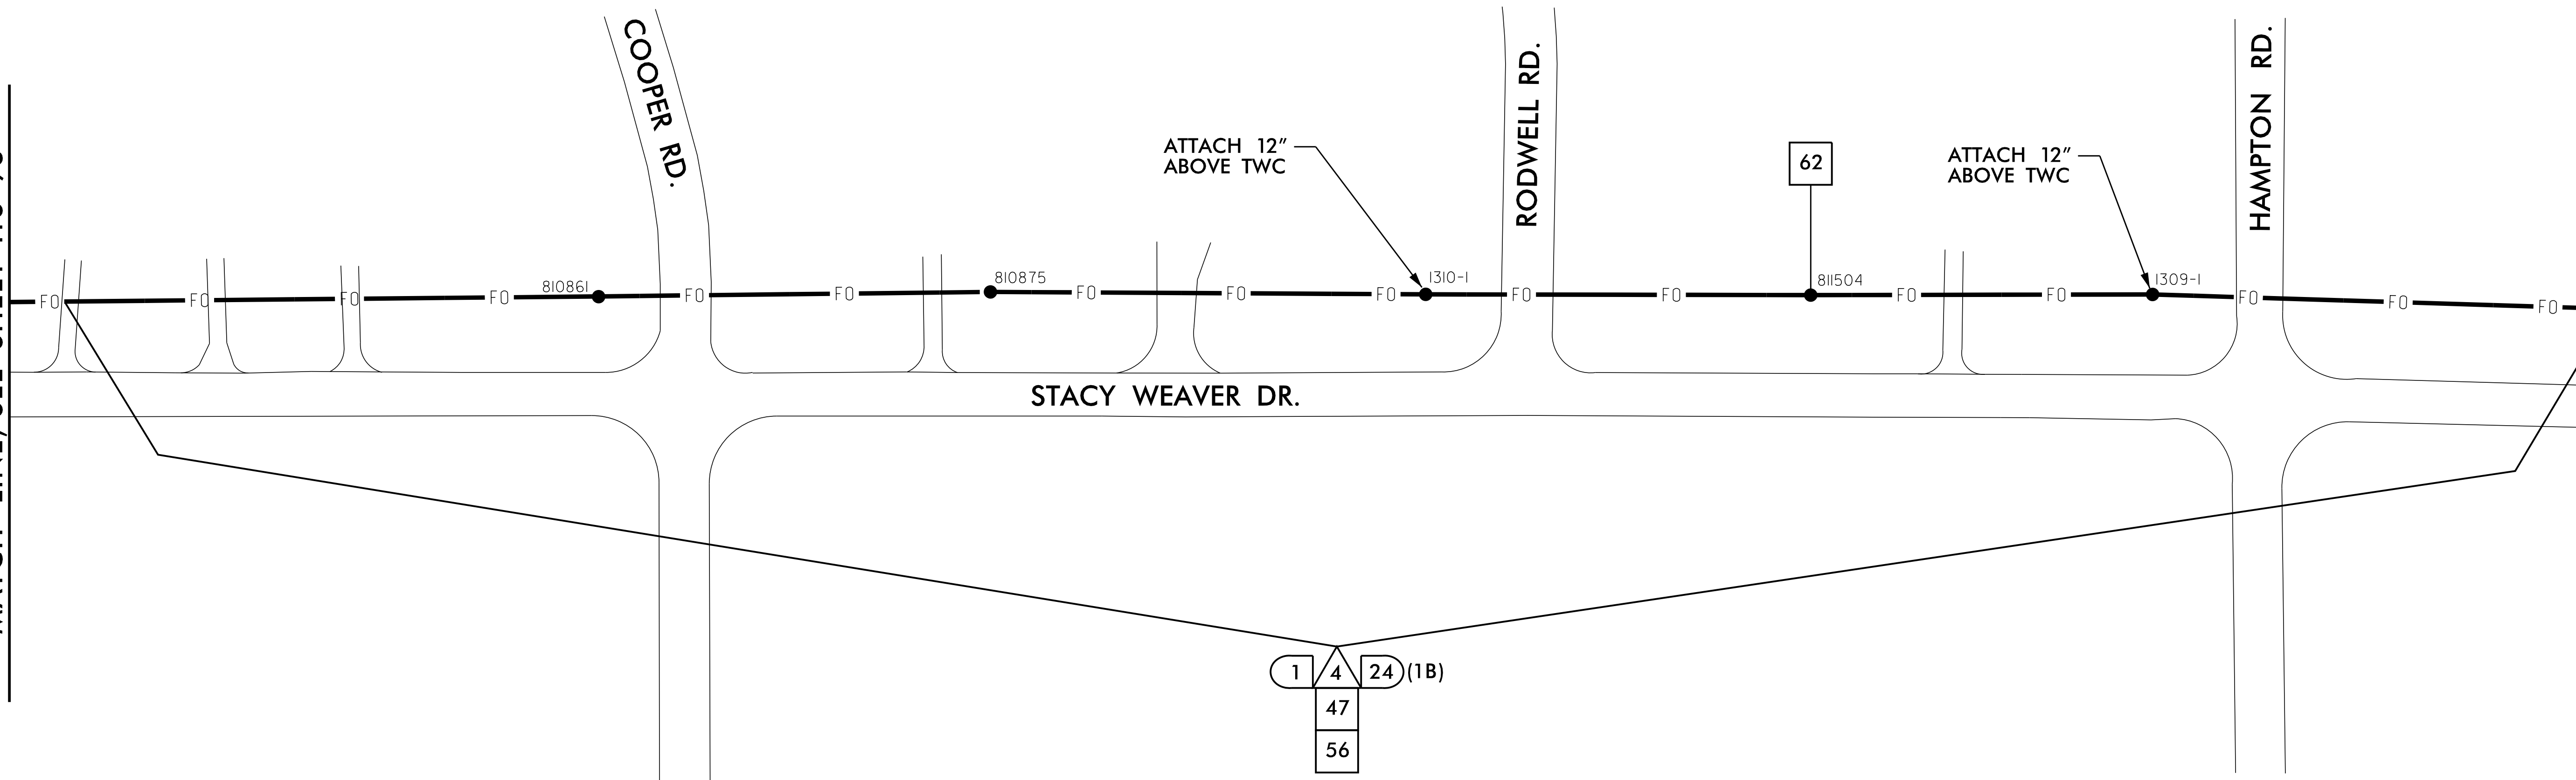

NOTE:
 1. NCDOT CONTRACTOR ATTACH TO FRONT SIDE OF POLE AT 40" BELOW POWER PRESENCE UNLESS OTHERWISE NOTED.

11/15/2016 KARAL_TPTD_ITS_01036305 - Fayetteville Sig Sys\Plans\01036305_ITS_psh_94.dgn

Kimley»Horn
 NC License #F-0102
 421 Fayetteville St., Suite 600
 Raleigh, NC 27636
 Tel: (919) 677-2000
 Fax: (919) 677-2050

	FAYETTEVILLE COMPUTERIZED SIGNAL SYSTEM COMMUNICATIONS CABLE AND CONDUIT ROUTING PLAN		SEAL
	DIVISION 06 CUMBERLAND COUNTY		
PLAN DATE: NOVEMBER 2016	REVIEWED BY: K. NICHOLAS	PREPARED BY: J. CROSS REVIEWED BY: K. SMITH	
REVISIONS	INIT.	DATE	SIGNATURE
		SCALE 0 50	DATE 11/15/2016
CADD Filename:			